
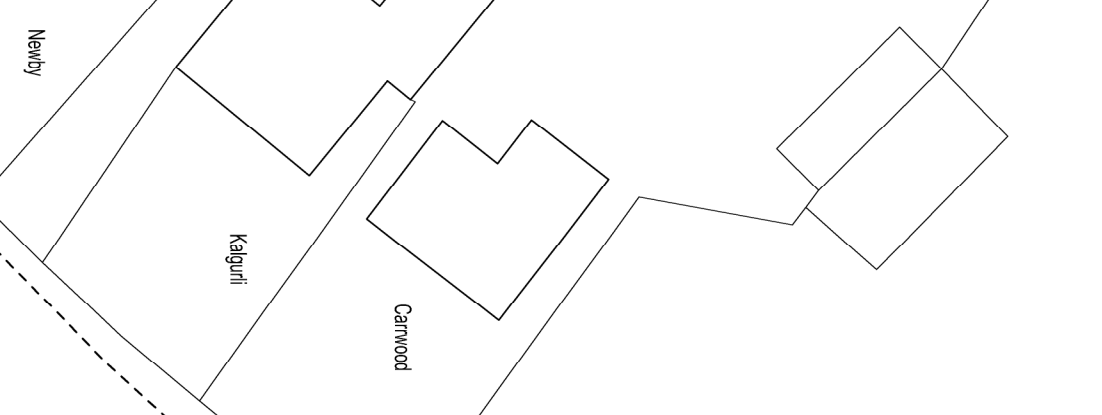


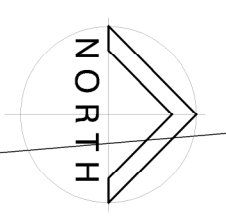

PRIVATE ACCESS ROAD TO CARP HALL


WHALLEY ROAD

Islands

EXISTING SITE PLAN

SCALE 1:500 AT

Number	Eastings	Northings	Height
W10	37006.030	43322.330	144.34
M10	37001.000	43268.880	140.74
M11	37006.150	43269.310	139.70

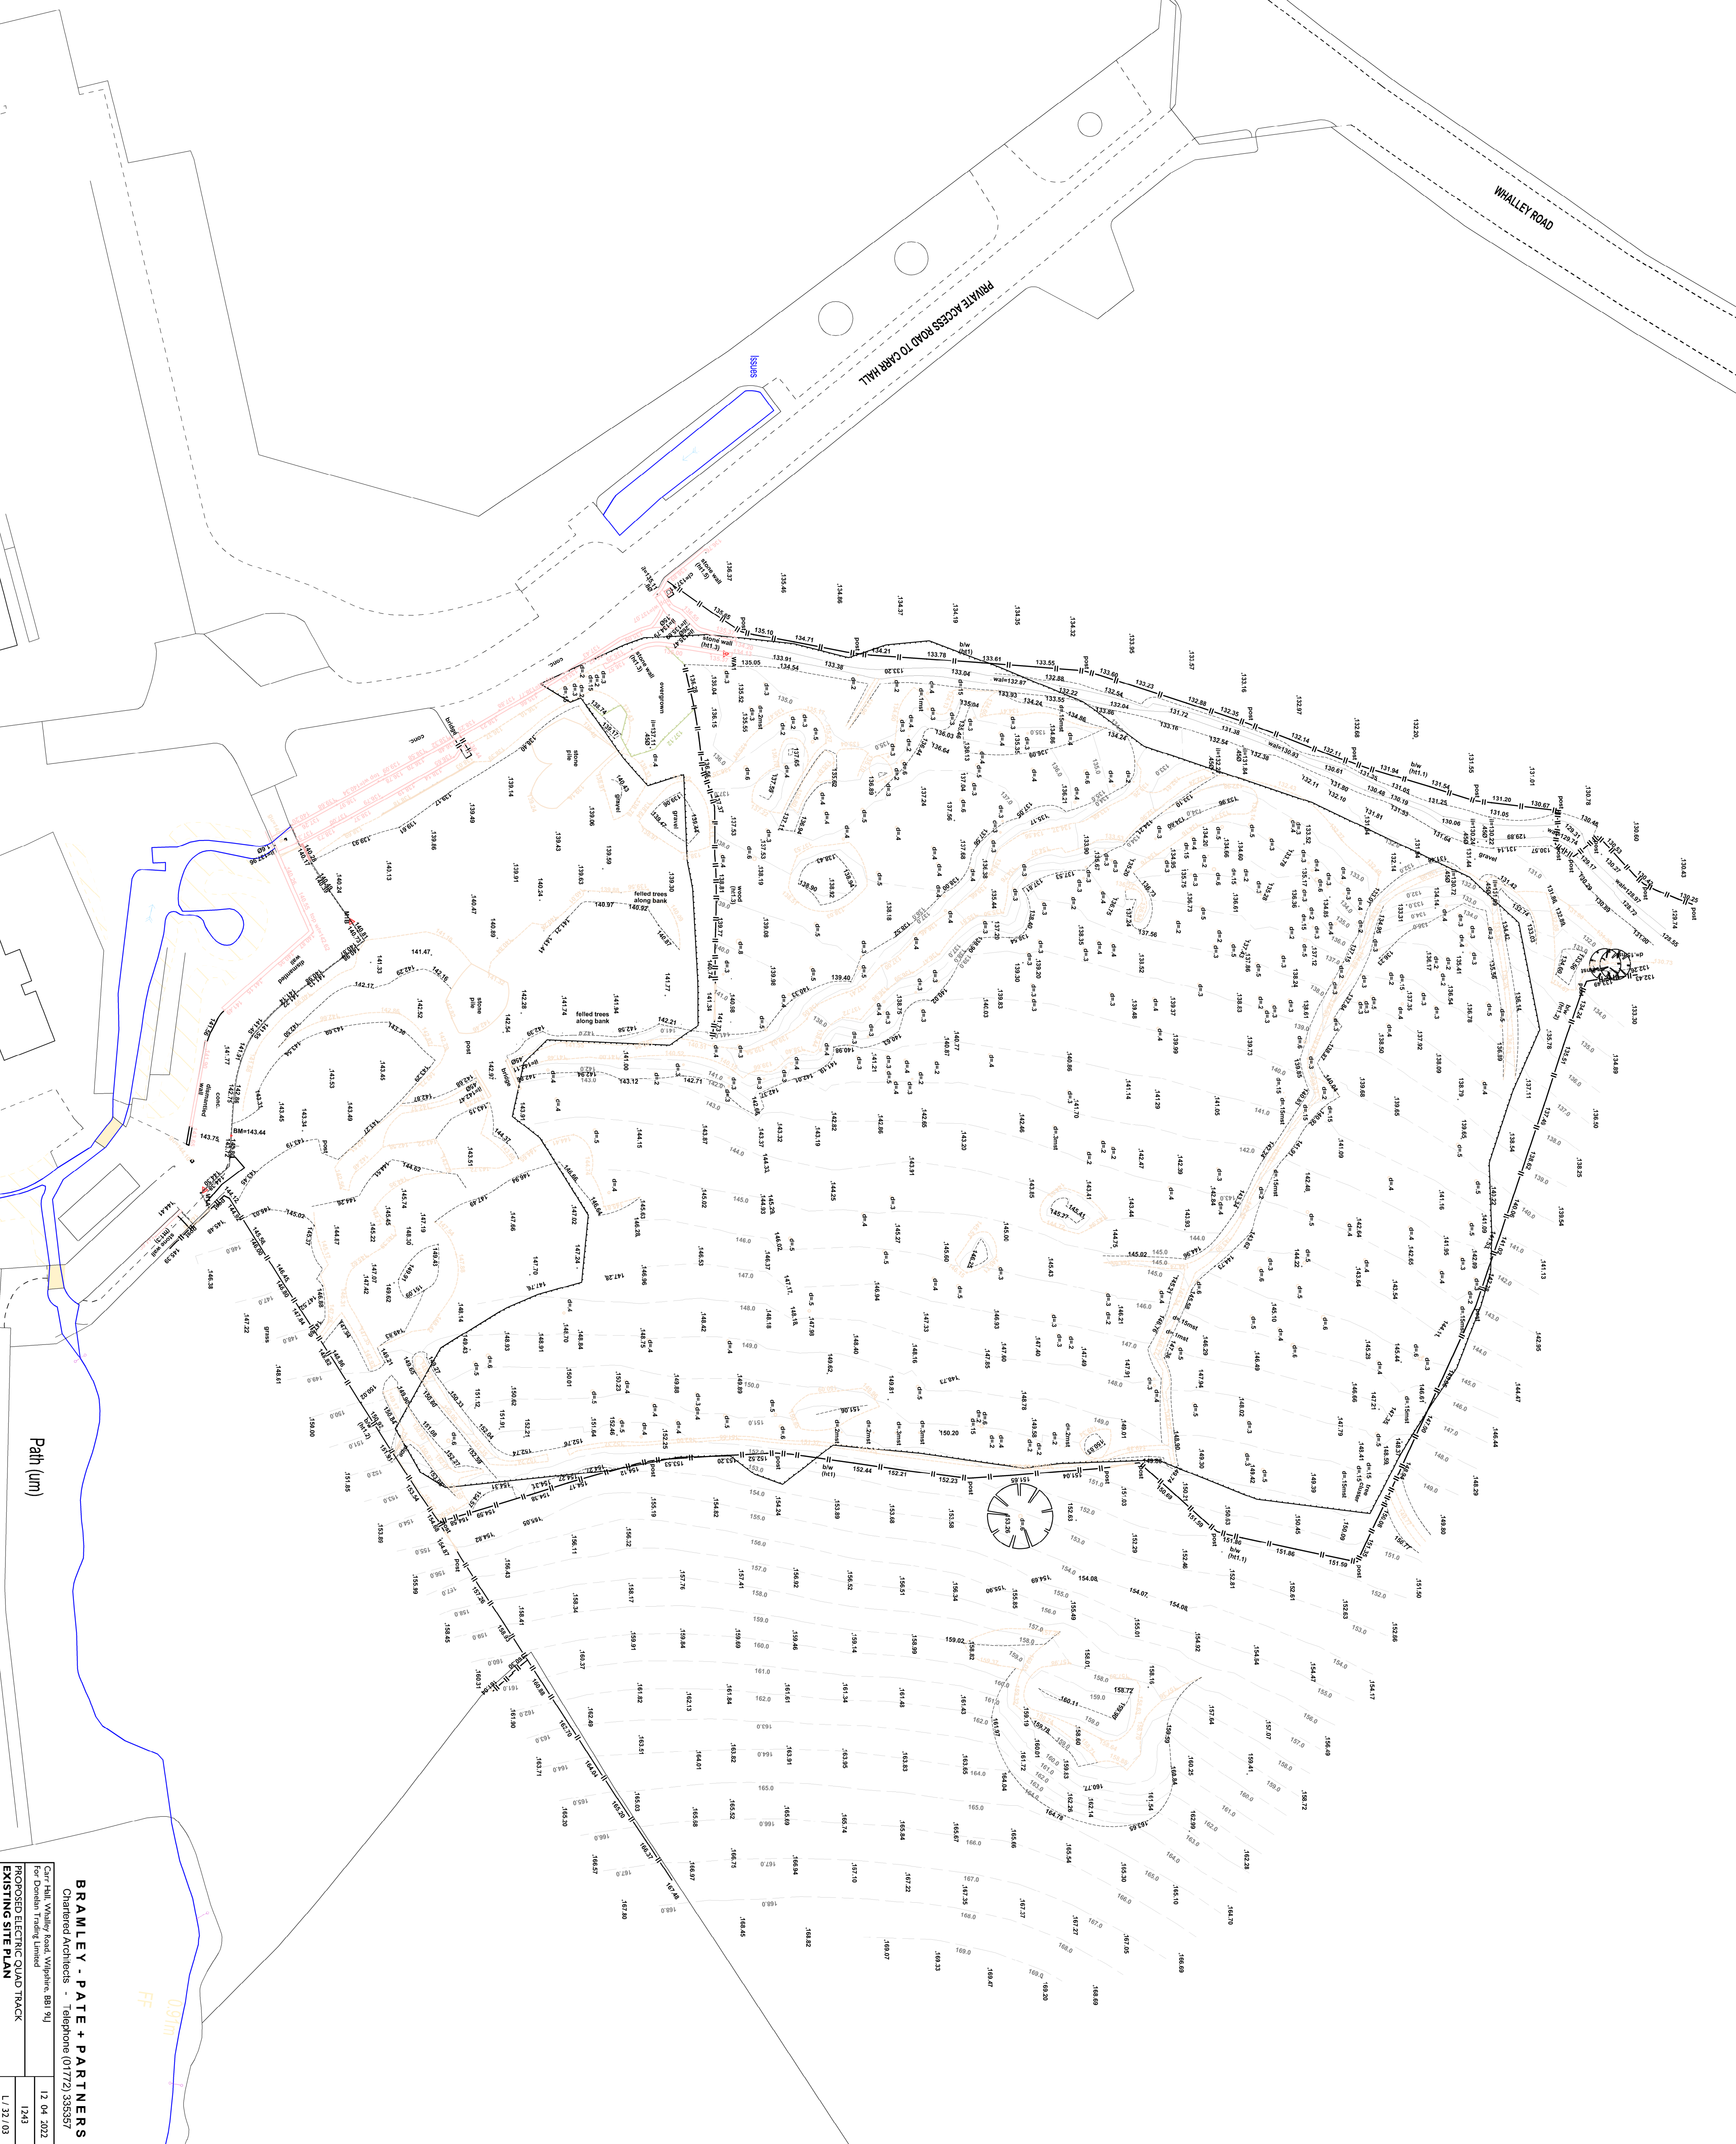

BRAMLEY - PATE + PARTNERS
Chartered Architects - Telephone (01772) 335957

Cur Hall, Whalley Road, Whalley, BB1 9J

PROPOSED ELECTRIC QUAD TRACK

EXISTING SITE PLAN

12.04.2022

1243

L/37/03