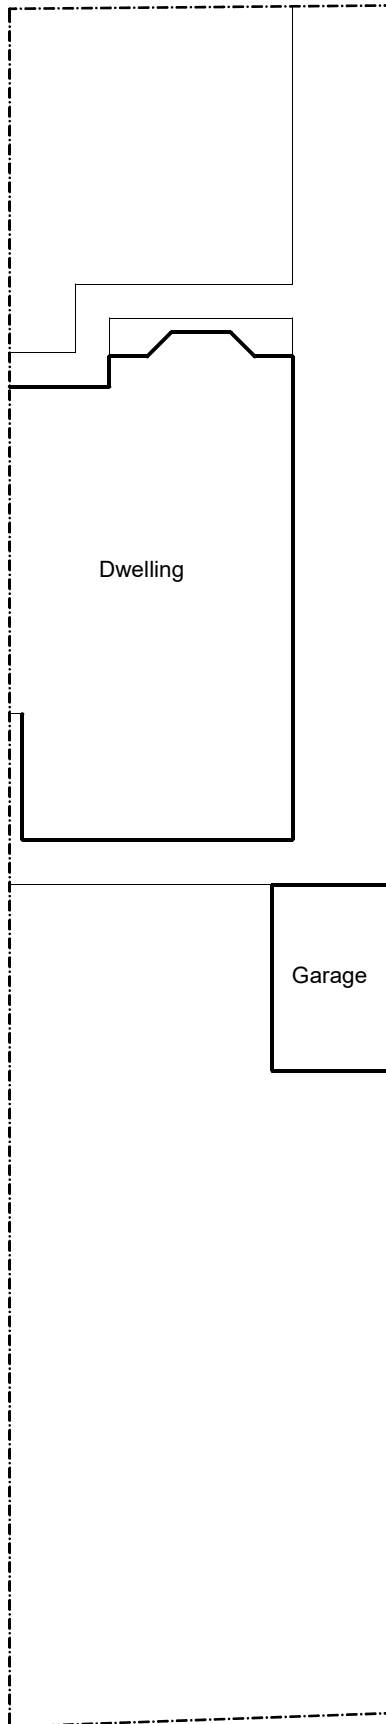


PLANNING

Client: Mr & Mrs Douglas		
Project: Proposed Alterations 112 Pimlico Road Clitheroe		
Dwg title: Existing Garage Site Plan		
Scale @ A4: 1:200	Date: 22.04.22	Drawn by: PD
Drawing no. 1358 - 1 - 03		Rev. -