



NOTES

This drawing is copyright and must not be reproduced without the written permission of the designer. Contractors are to check all sizes and dimensions before setting out any site or shop work. Any errors or discrepancies to be reported to the designer. CDM 2015 Designers Risk Assessment. All works to be carried out under CDM regulations. Contractor to ensure all relevant codes of practice and regulations for the proposed works are adhered to. No residual risk within the attached design unless specifically stated with the attached schedule. Do not scale off this drawing.

REVISIONS
DATE 00.00.00



Proposed rear elevation

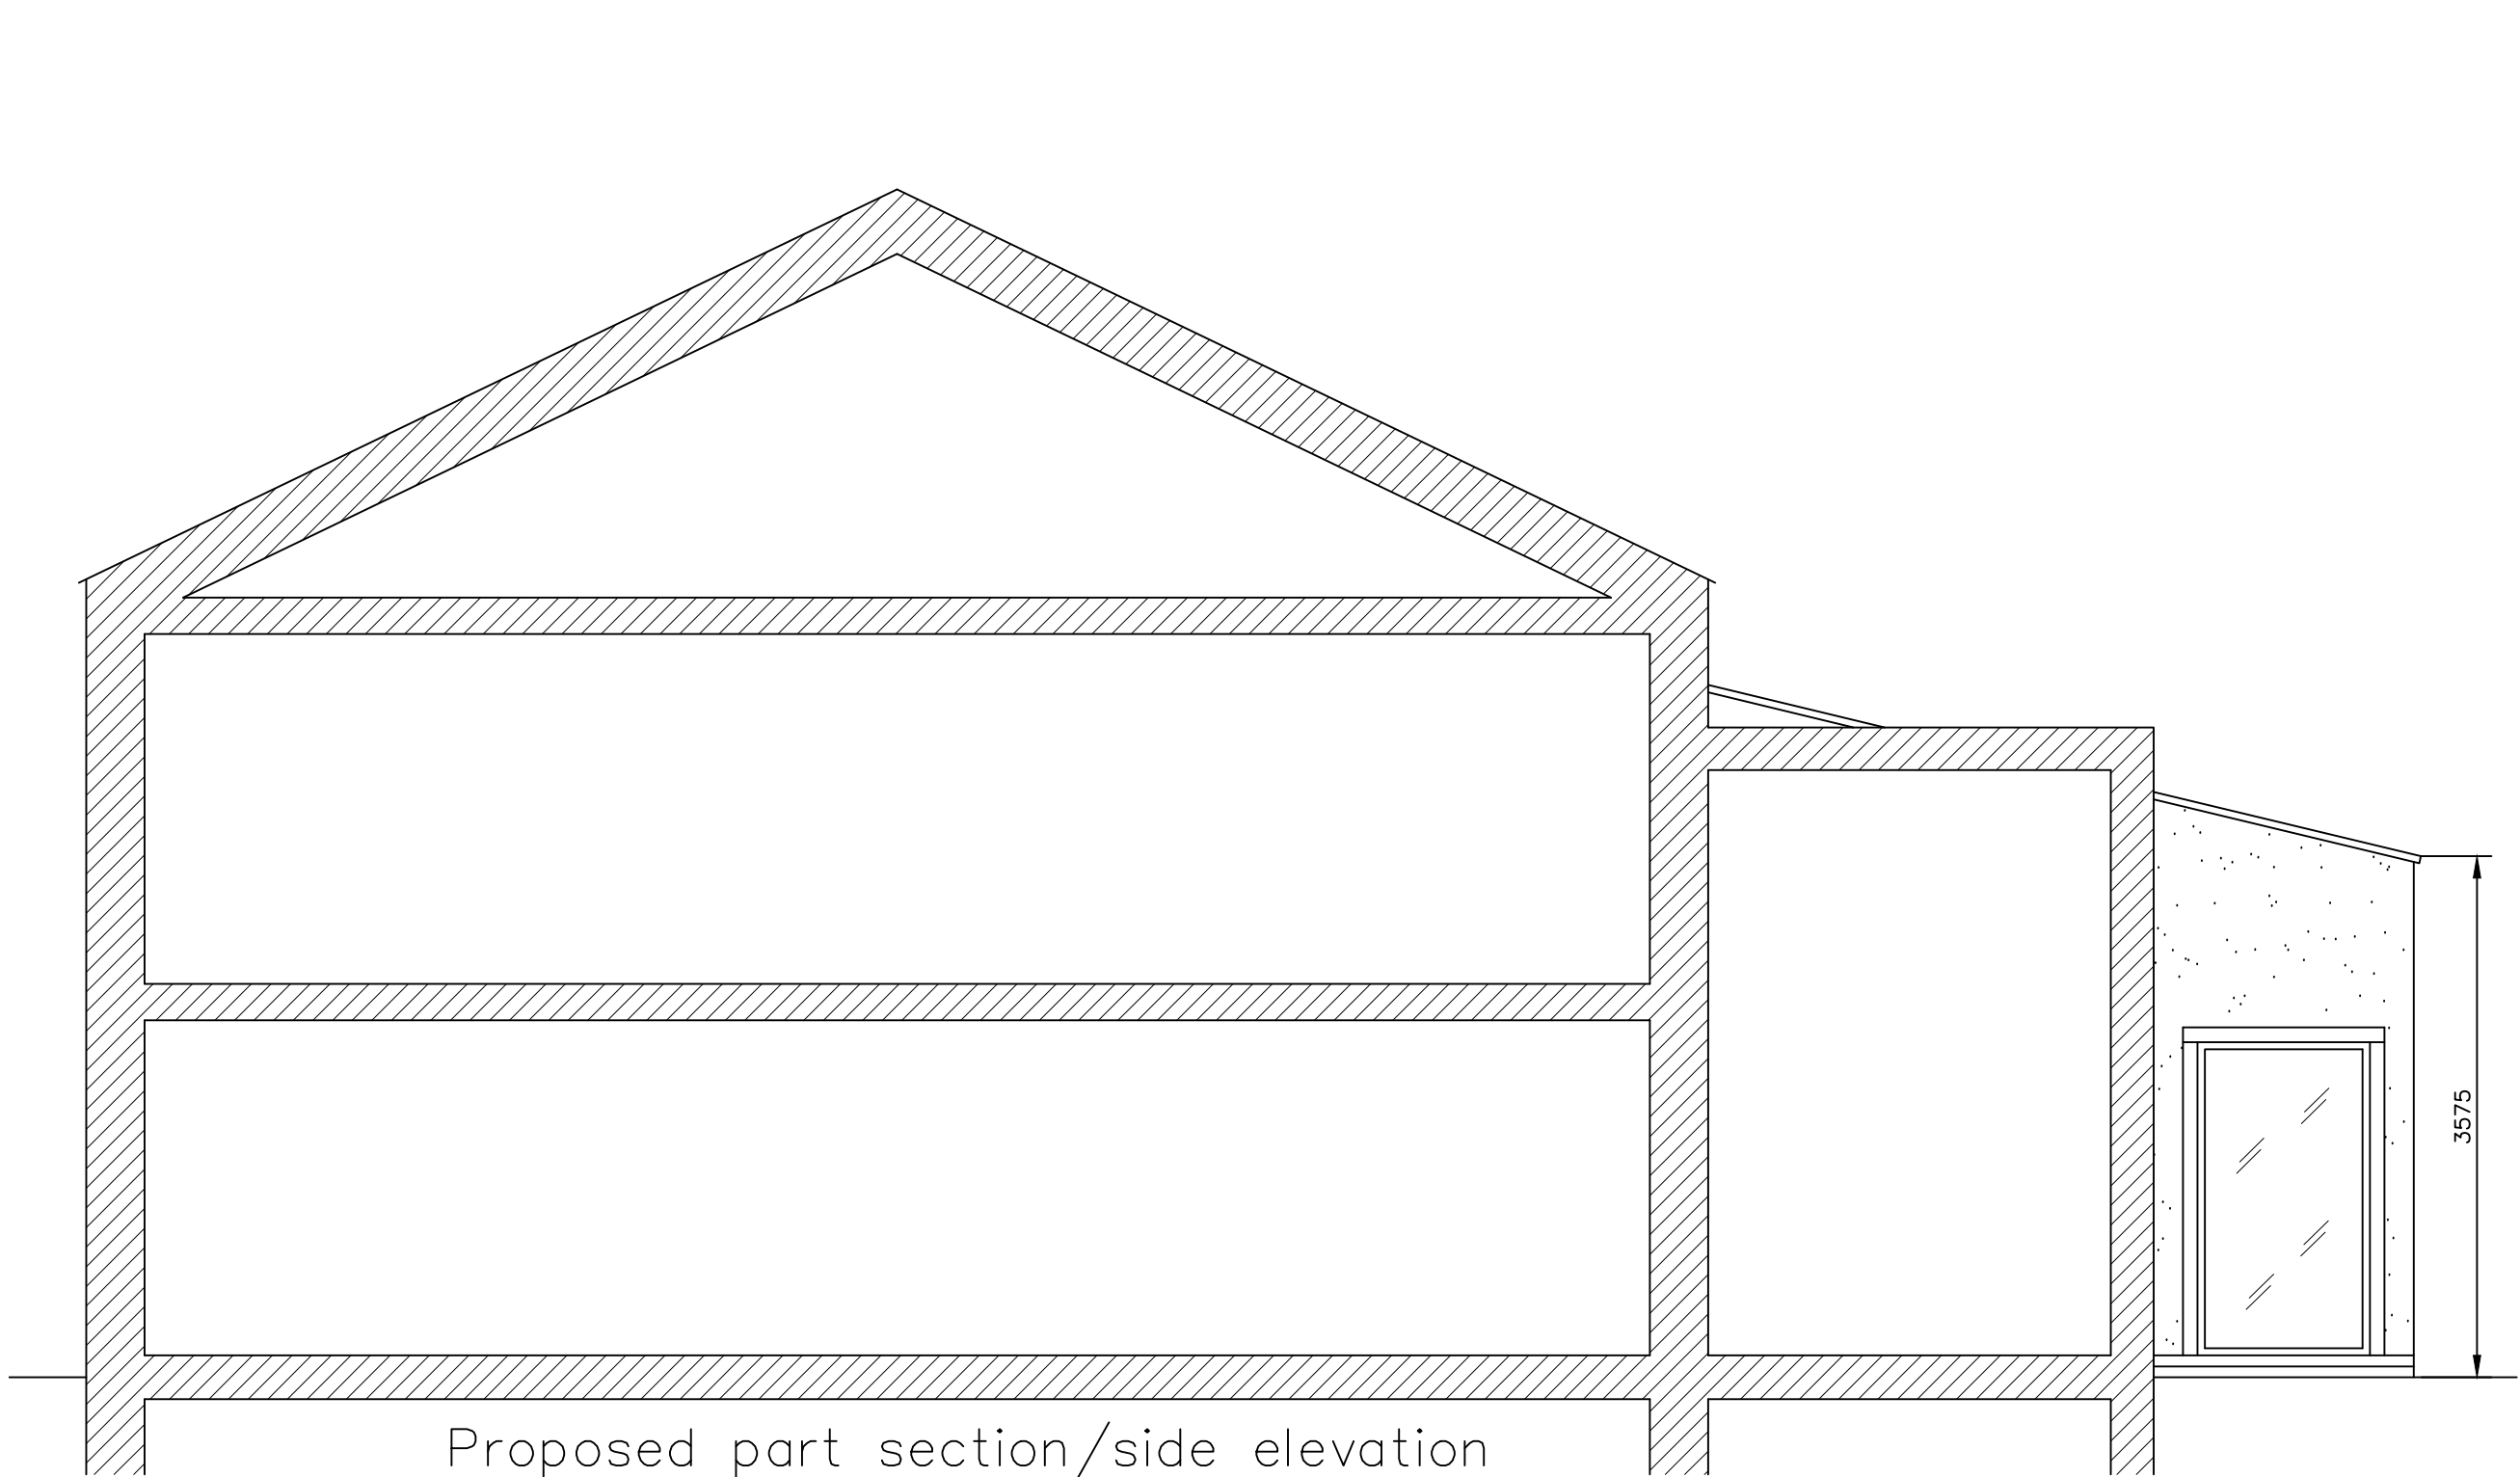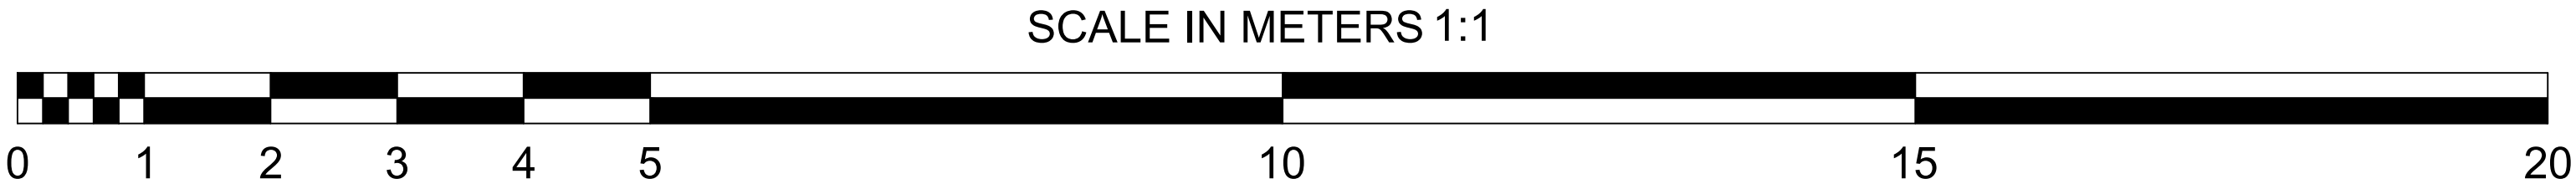

Proposed part section/side elevation



Proposed end elevation

A:	Dimensions added	04.05.22
TITLE:	Proposed Elevations	
PROJECT:	Feildens Arms Whalley Road, BB2 7PR	
CLIENT:	Star Pubs & Bars	
DRAWN BY:	SCALE:	1:50 @ A1
DATE:	DWG NO:	REV:
20.04.22	1422.06	A

imd
AND ASSOCIATES LTD
1 Sentinel Court, Wilkinson Way
Blackburn, Lancashire BB1 2EH
t: 01254 696989 e: info@imdandassociates.co.uk