




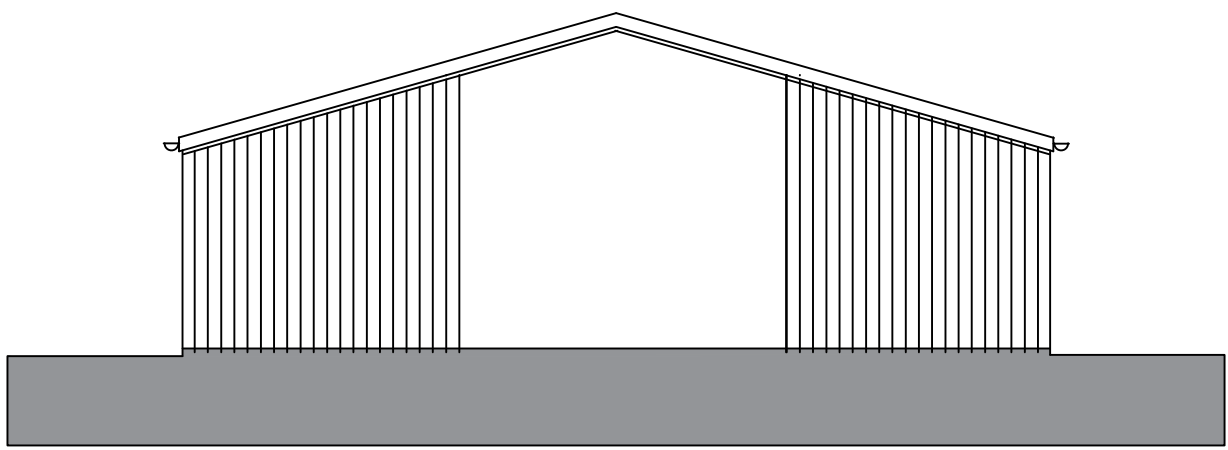


EXISTING SOUTH EAST ELEVATION

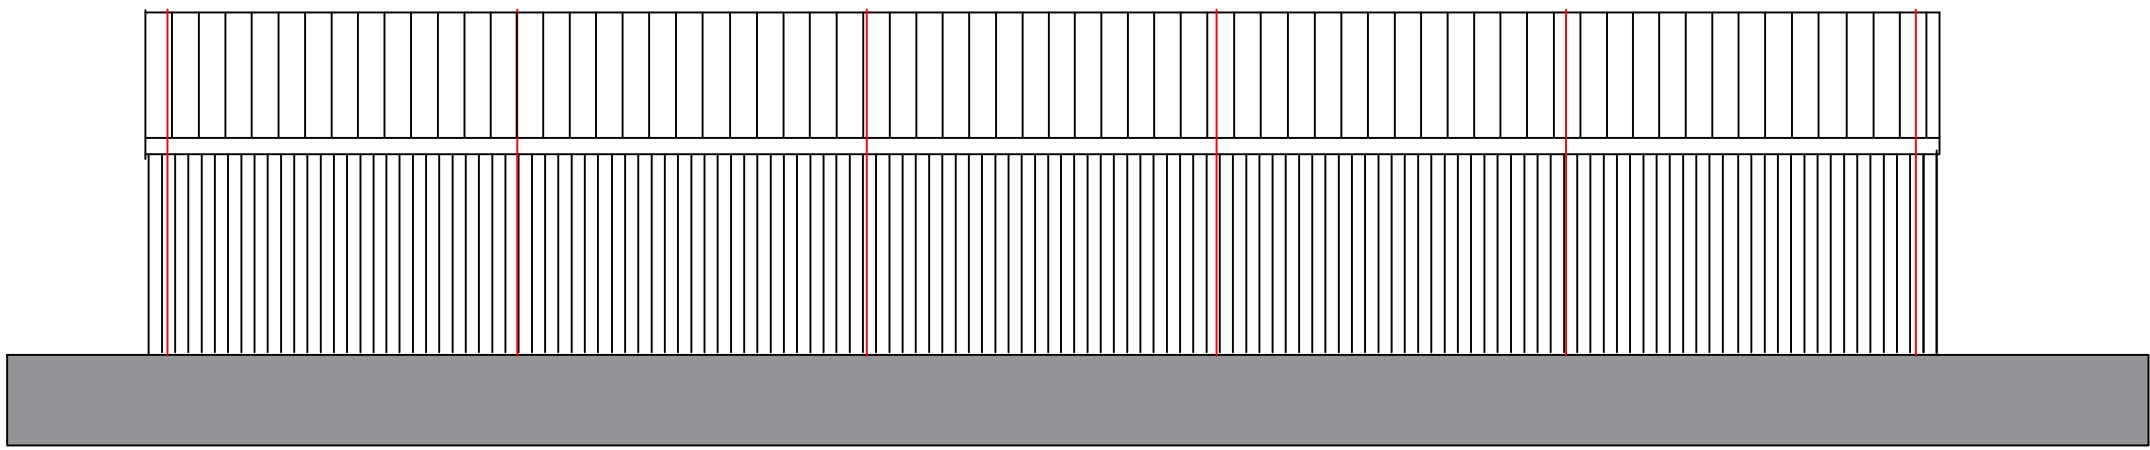


EXISTING NORTH EAST ELEVATION

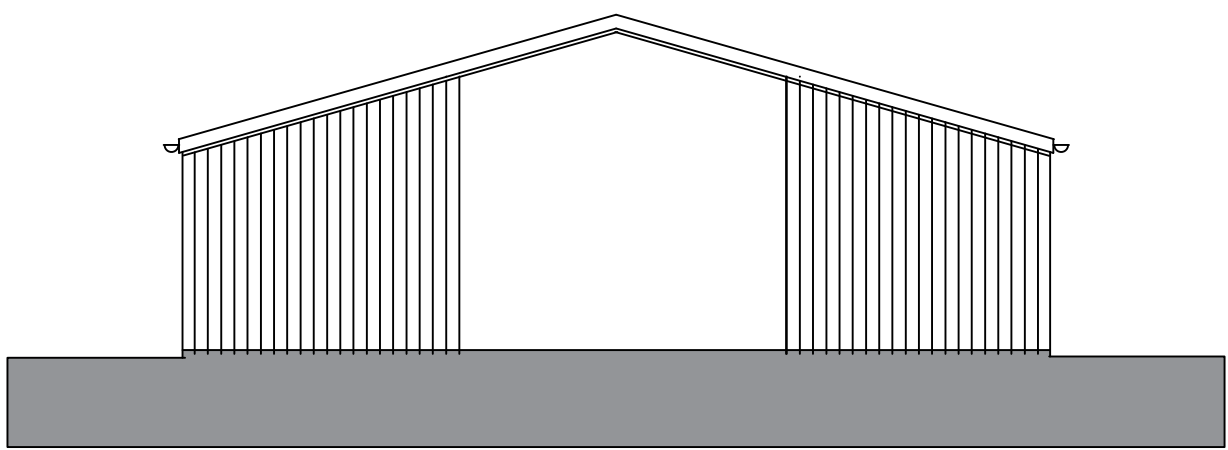


EXISTING NORTH WEST ELEVATION

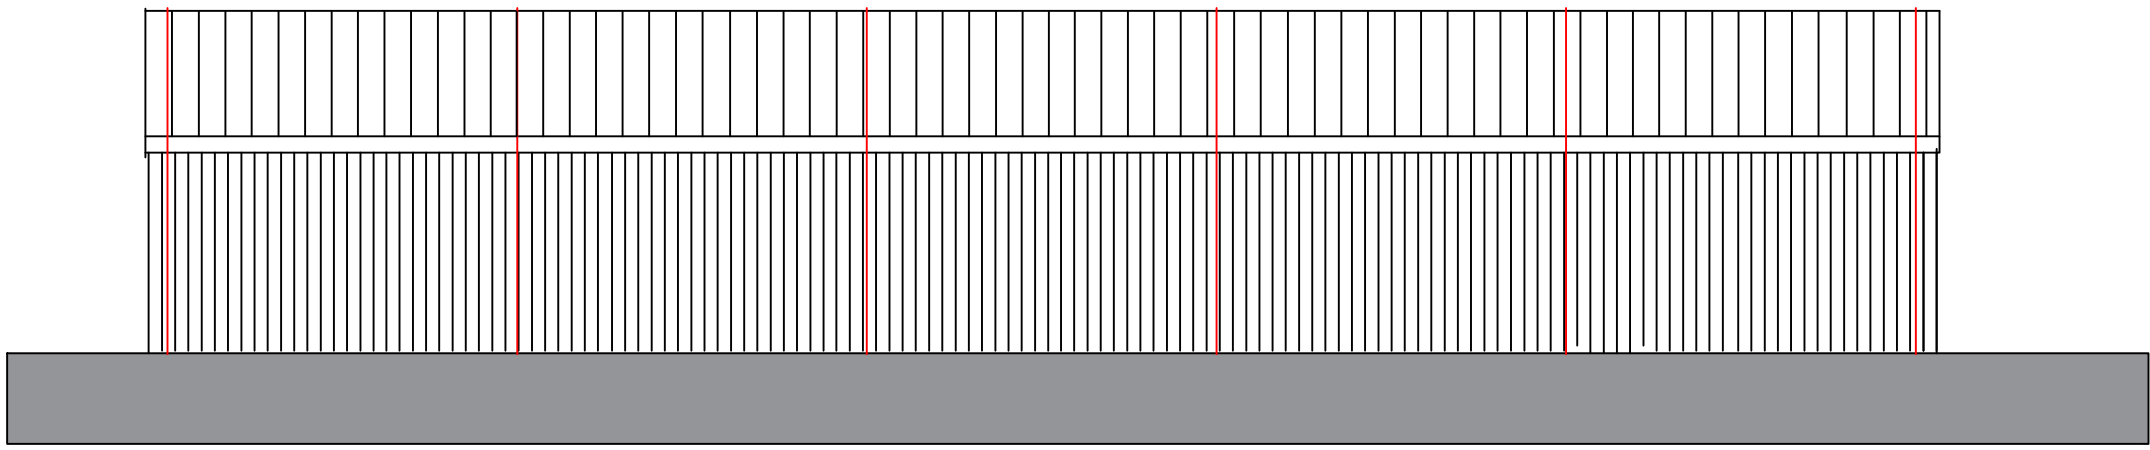


EXISTING NORTH WEST ELEVATION

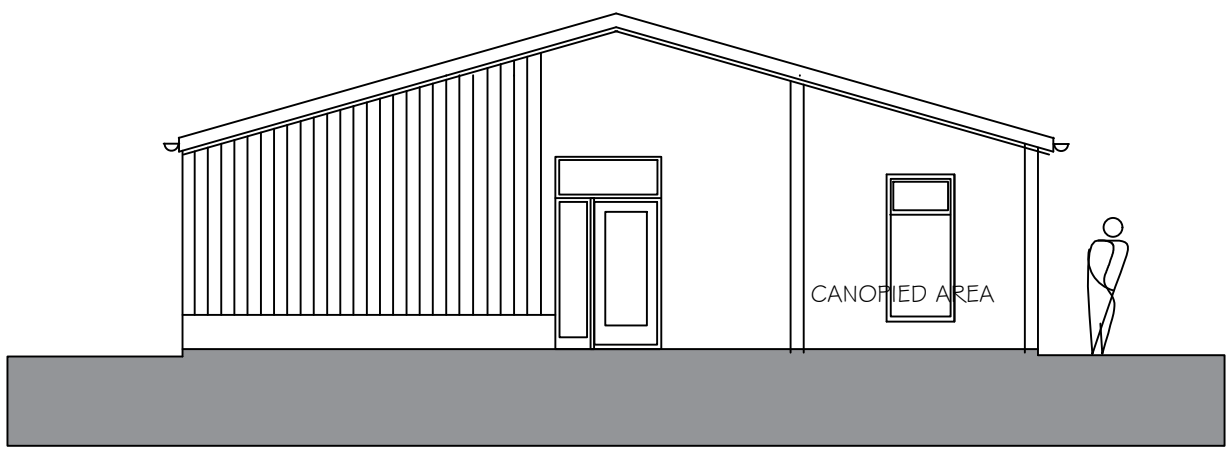


PROPOSED SOUTH EAST ELEVATION

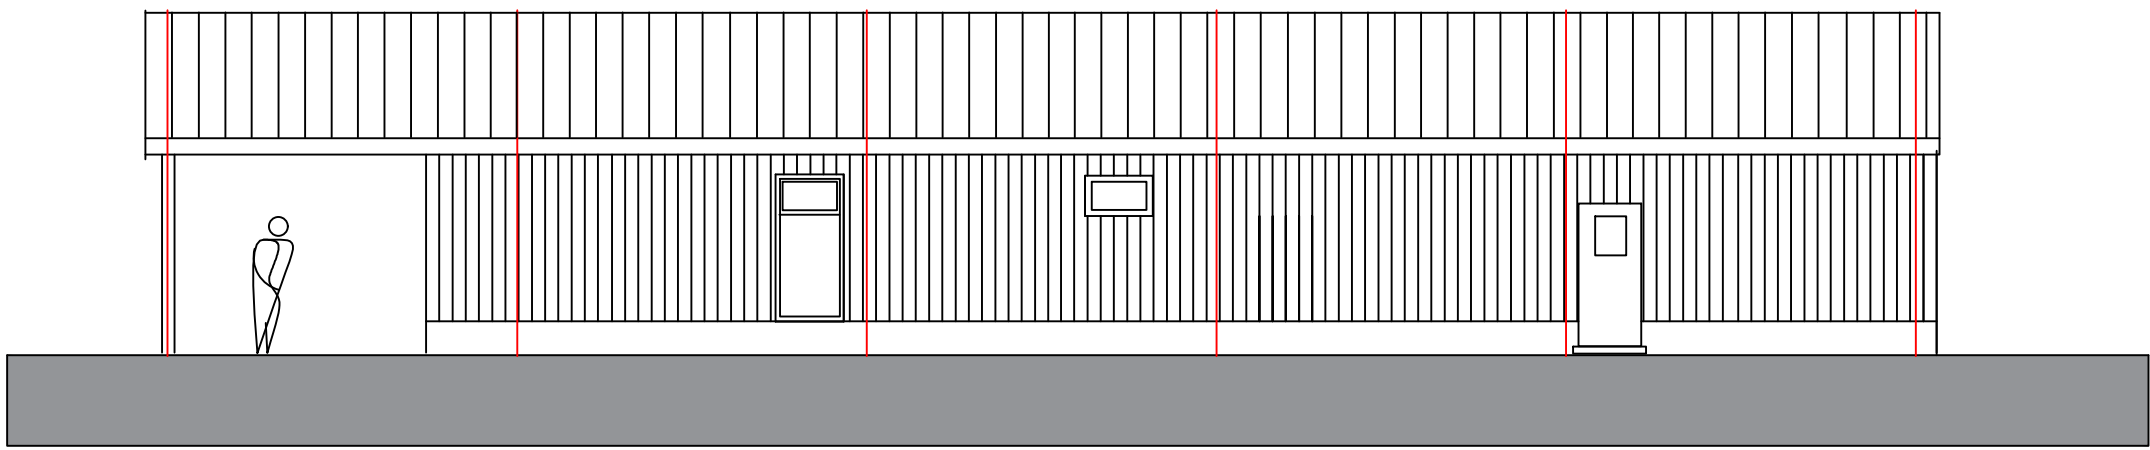


PROPOSED NORTH EAST ELEVATION

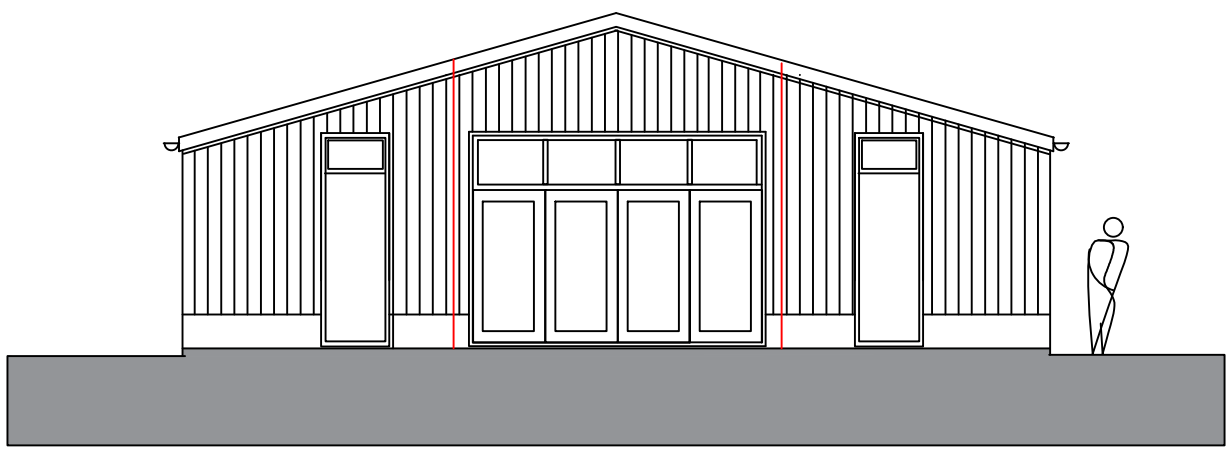


PROPOSED NORTH WEST ELEVATION

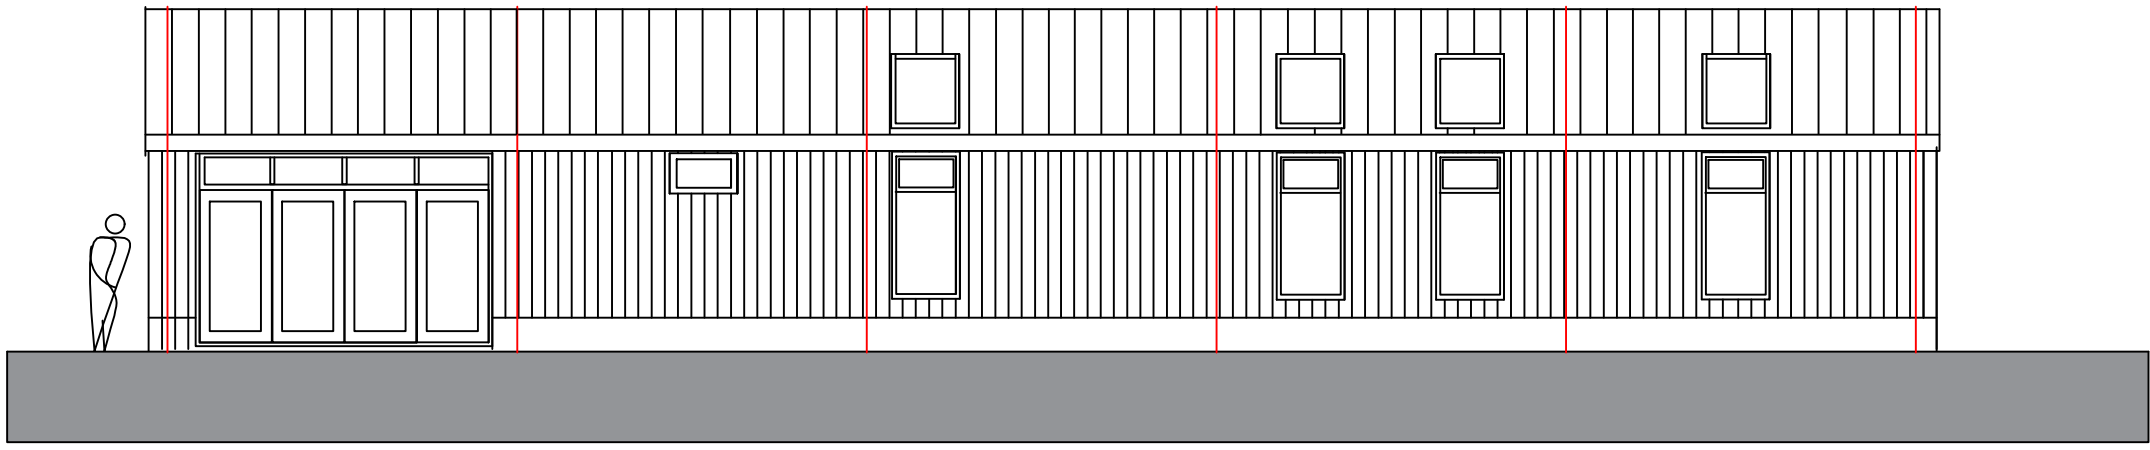

PROPOSED SOUTH WEST ELEVATION

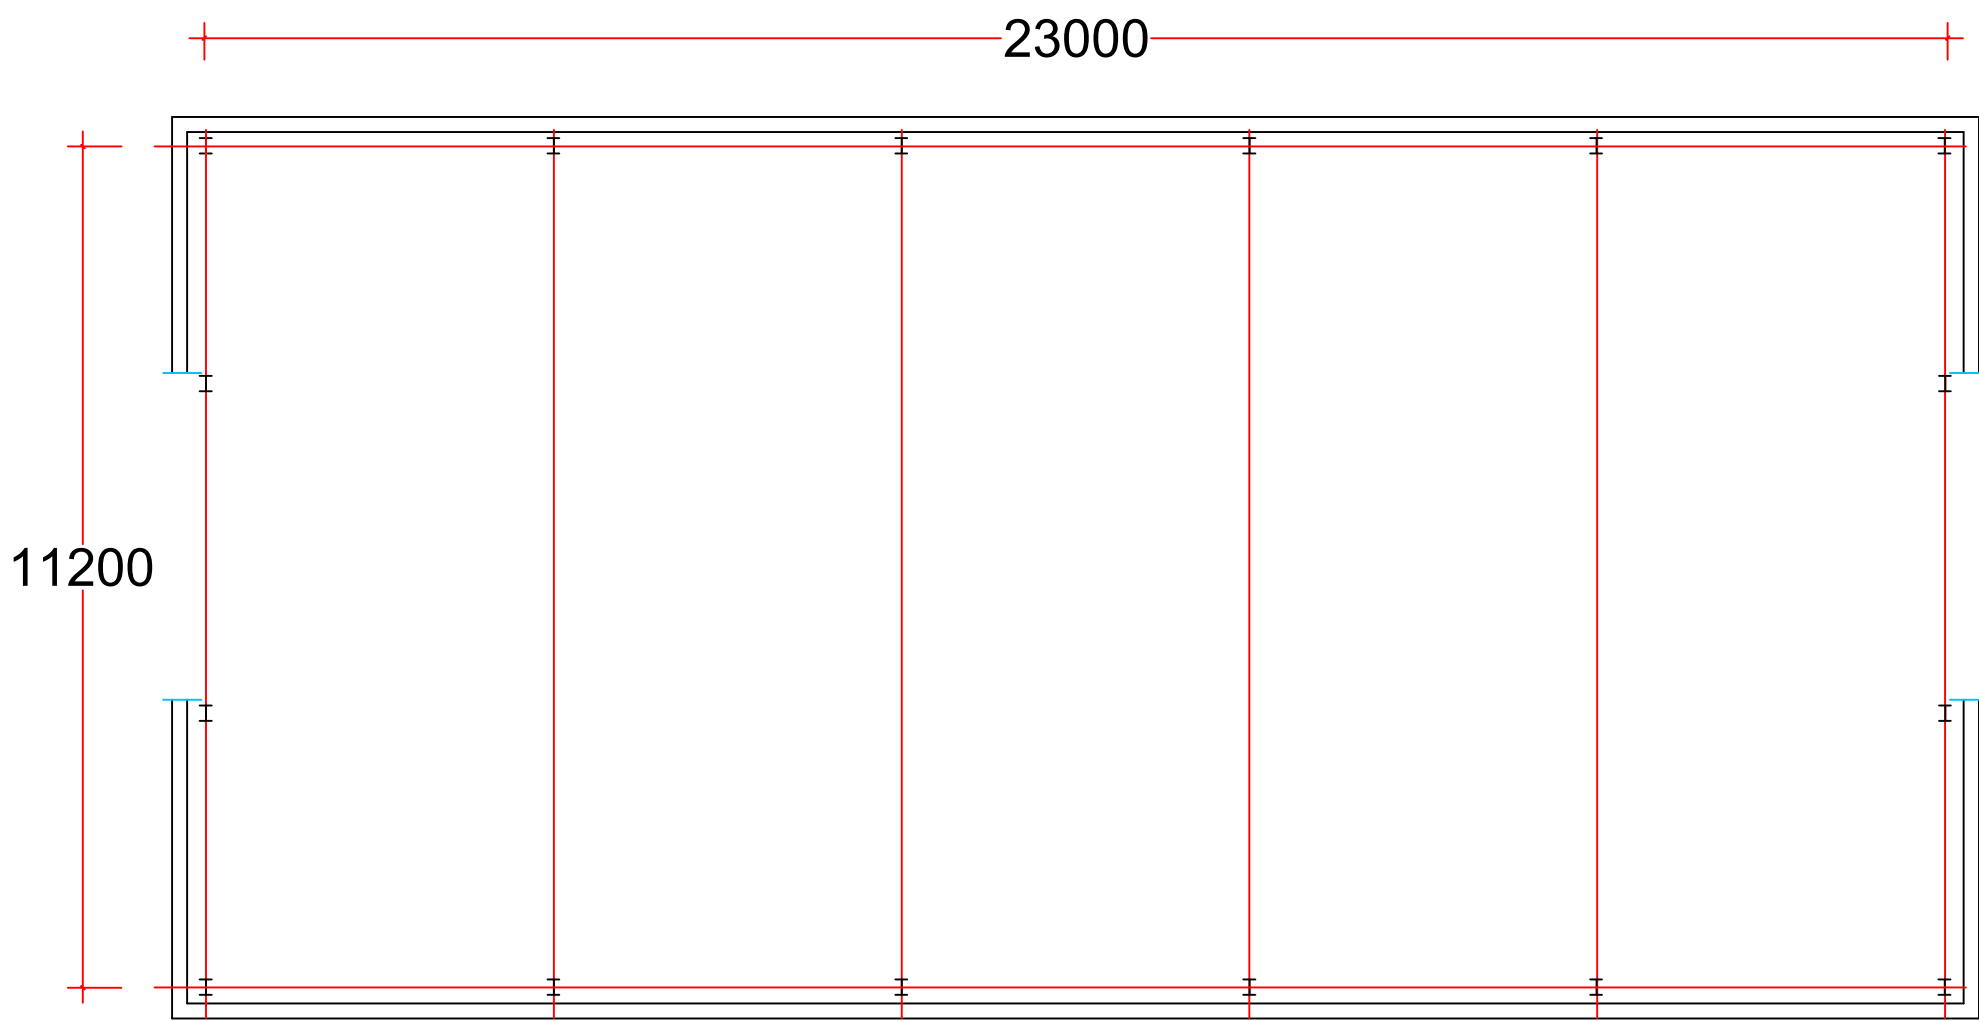

EXISTING PLAN

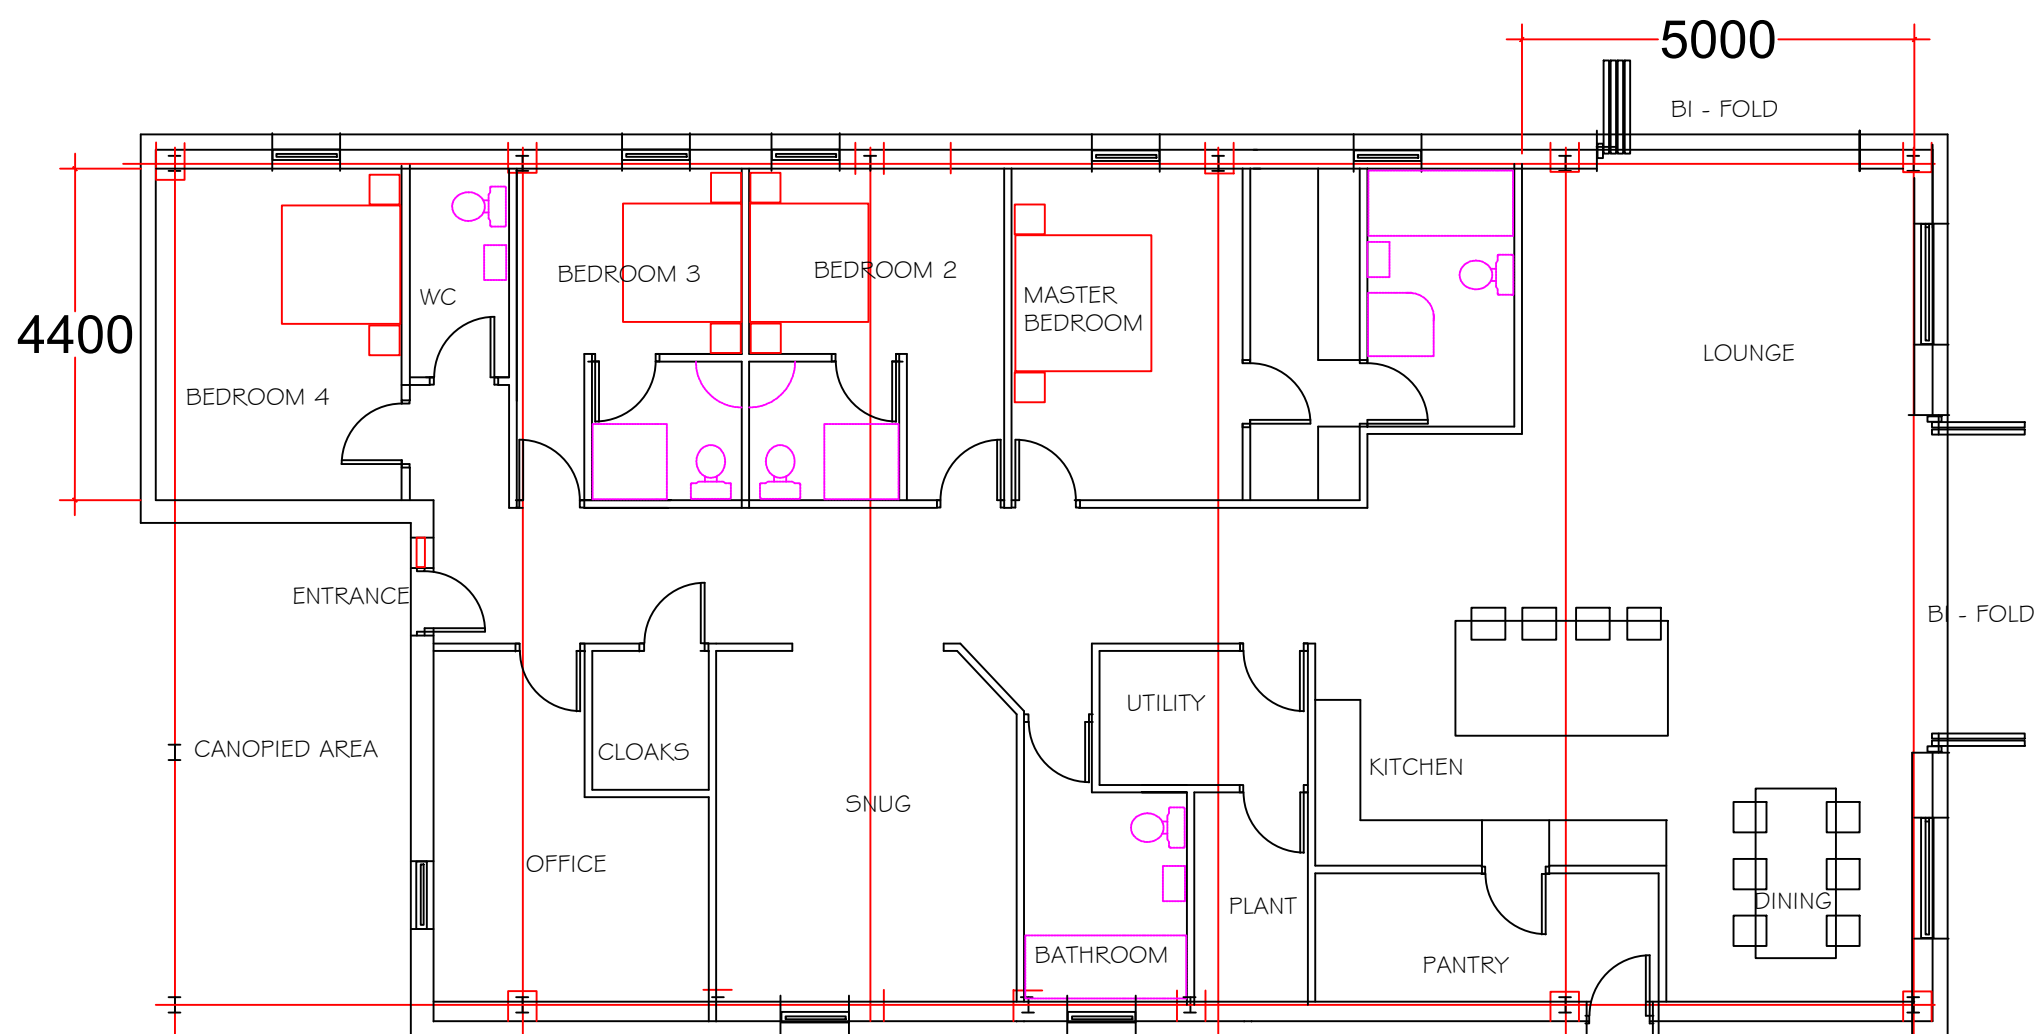

PROPOSED FLOOR PLAN

PLANNING NOTES

THE PROPOSAL DEMONSTRATES THE RETENTION AND REDEVELOPMENT OF TWO EXISTING AGRICULTURAL UNITS INTO TWO SEPARATE SINGLE STOREY DWELLINGS. REFERENCE MUST BE MADE TO ALL THE DRAWINGS AND DOCUMENTS WHICH SUPPORT THE APPLICATION. THE SITE IS WELL DEFINED BY A TIMBER POST AND RAIL FENCE WHICH SURROUNDS THE EXISTING STRUCTURES WITHIN THE PLOT. TWO BUILDINGS ARE TO BE RETAINED FOR THE CONVERSION PROPOSAL. BOTH UNITS WILL UTILISE AN EXISTING ACCESS OFF THE ROAD. THE EXISTING STEEL FRAMED STRUCTURES ARE TO BE REDEVELOPED WITHIN THEIR EXISTING FOOTPRINT AND VOLUME. THE PROPOSED INTERNAL FLOOR AREA IS 230 SQm MREFER TO THE DESIGN STATEMENT WHICH DESCRIBES THE NATURE AND MATERIALITY OF THE DEVELOPMENT.

Notes.

notes.

REFER TO DRAWINGS
PHA/100, 200 & 300
PLUS THE SUPPORTING
STATEMENTS

Project .
PROPOSED REDEVELOPMENT OF
EXISTING AGRICULTURAL UNITS
INTO TWO SEPARATE DWELLINGS
LAND OFF WHITTLE HALL FARM
MOOR LANE
LANGHO

Client.

MR T R PROCTER

drawing title:
EXISTING AND PROPOSED
BUILDING PLANS/ELEVATIONS
FOR PLOT 2

status.

scale.
1: 200 AT A1

Drawn by: checked: PH

Date.
29/04/22

project no. PHA/680
sig. no. 400
rev. -