



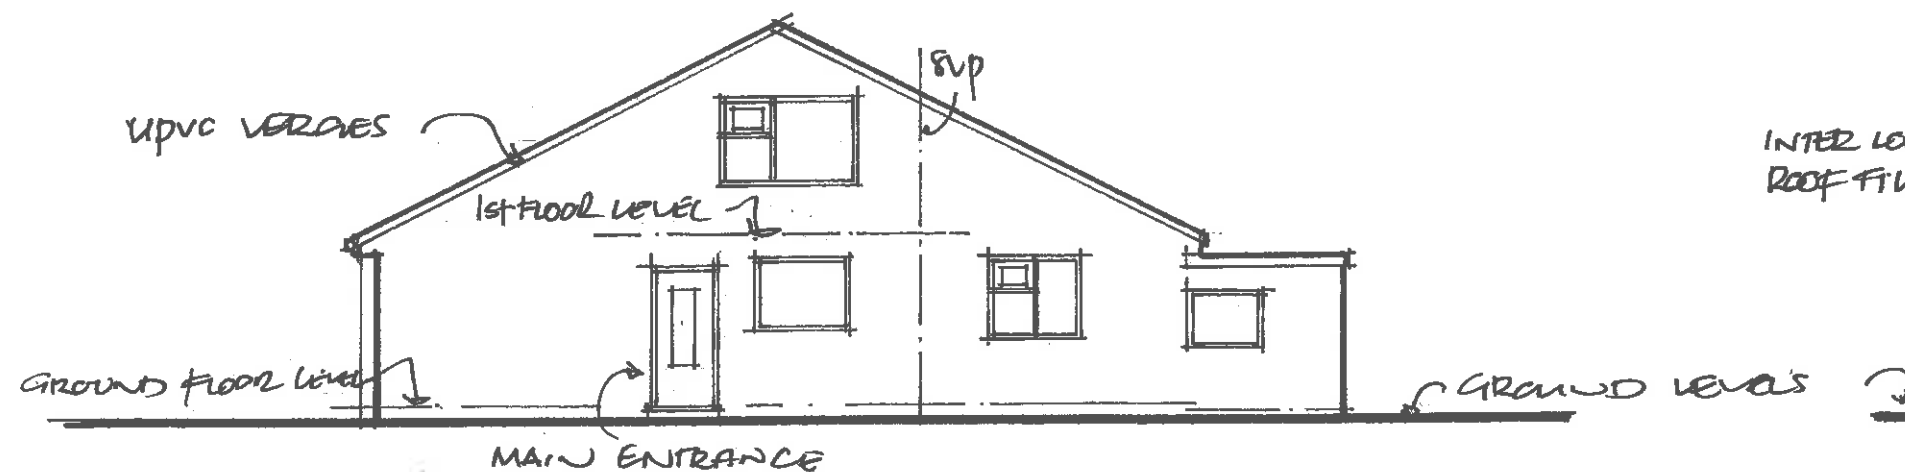


NORTH ELEVATION

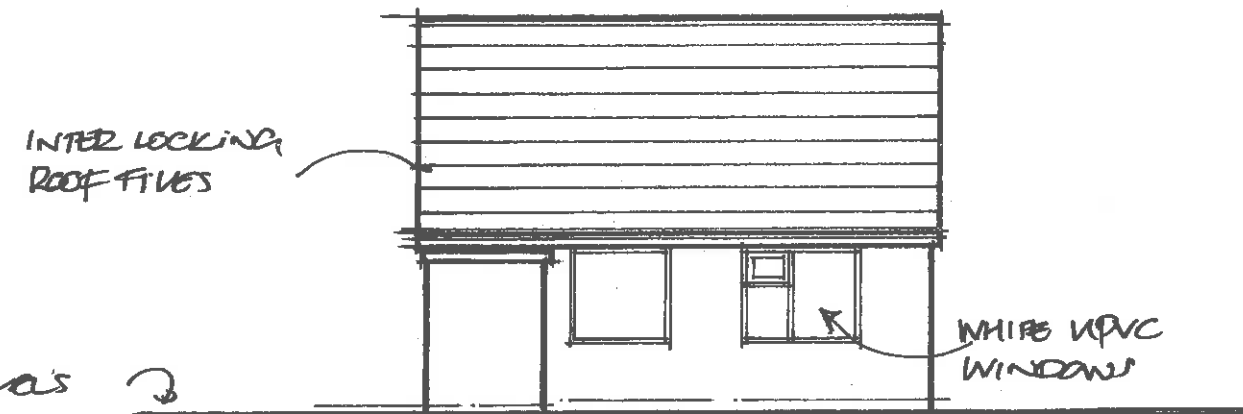

WEST ELEVATION



EAST ELEVATION

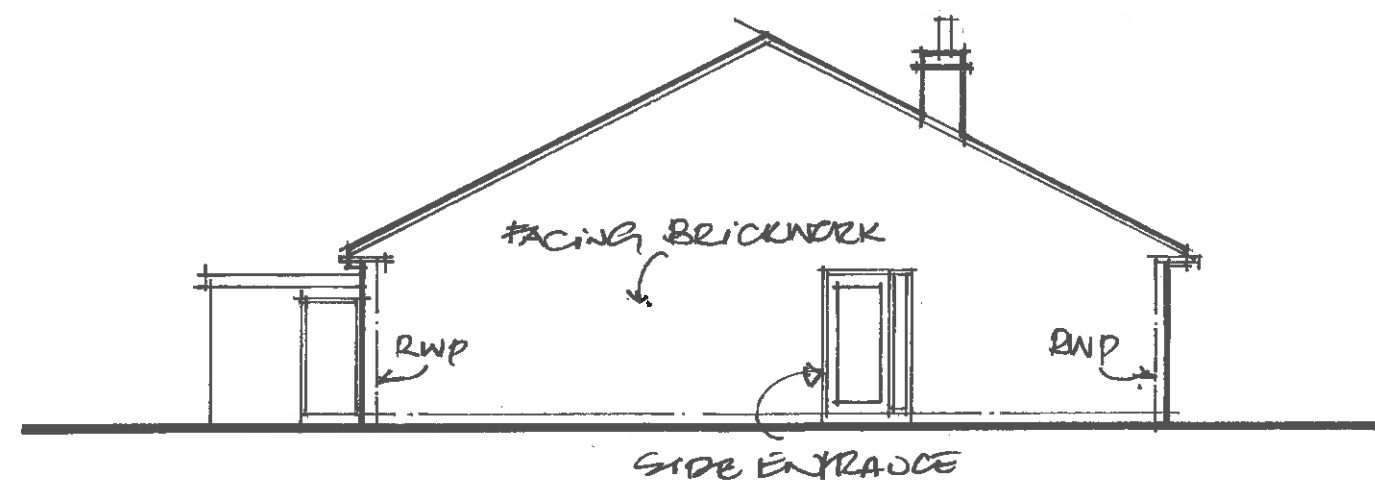

SOUTH ELEVATION.

DRAWING NUMBER. PN/2022/002.

EXISTING ELEVATIONS
 PROPOSED EXTENSIONS
 10 BERWENT CRESCENT,
 CLITHEROE, LANCAS
 FOR MR & MRS WOODS
 Scale: 1:100 Date April 2022.