



This drawing is to be read in conjunction with all relevant Architect, consultants' and specialists' drawings and specifications. The Architect is to be notified of any discrepancies before proceeding. Do not scale from this drawing. All dimensions and levels are to be checked on site. This drawing is subject to copyright. All work carried out before Planning and Building Permission has been granted is at the contractor/clients risk.


Note: proposed drawing based on OS dwg information. All illustrated dimensions are approximate and all site dimensions are to be checked on site and subject to site survey.

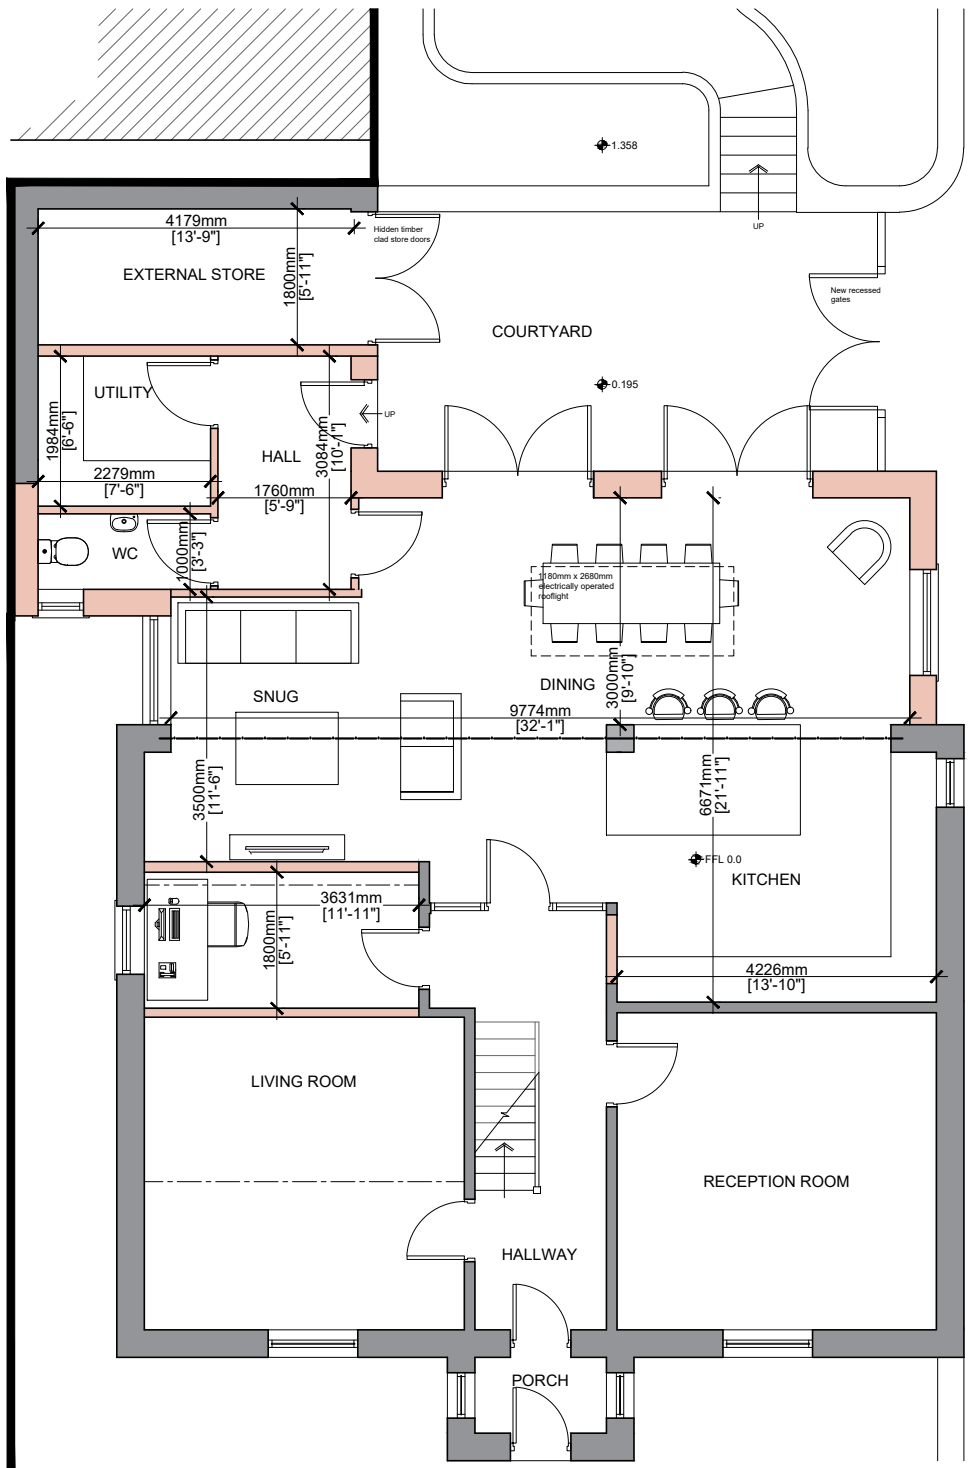

PROPOSED GROUND FLOOR PLAN SCALE 1:50

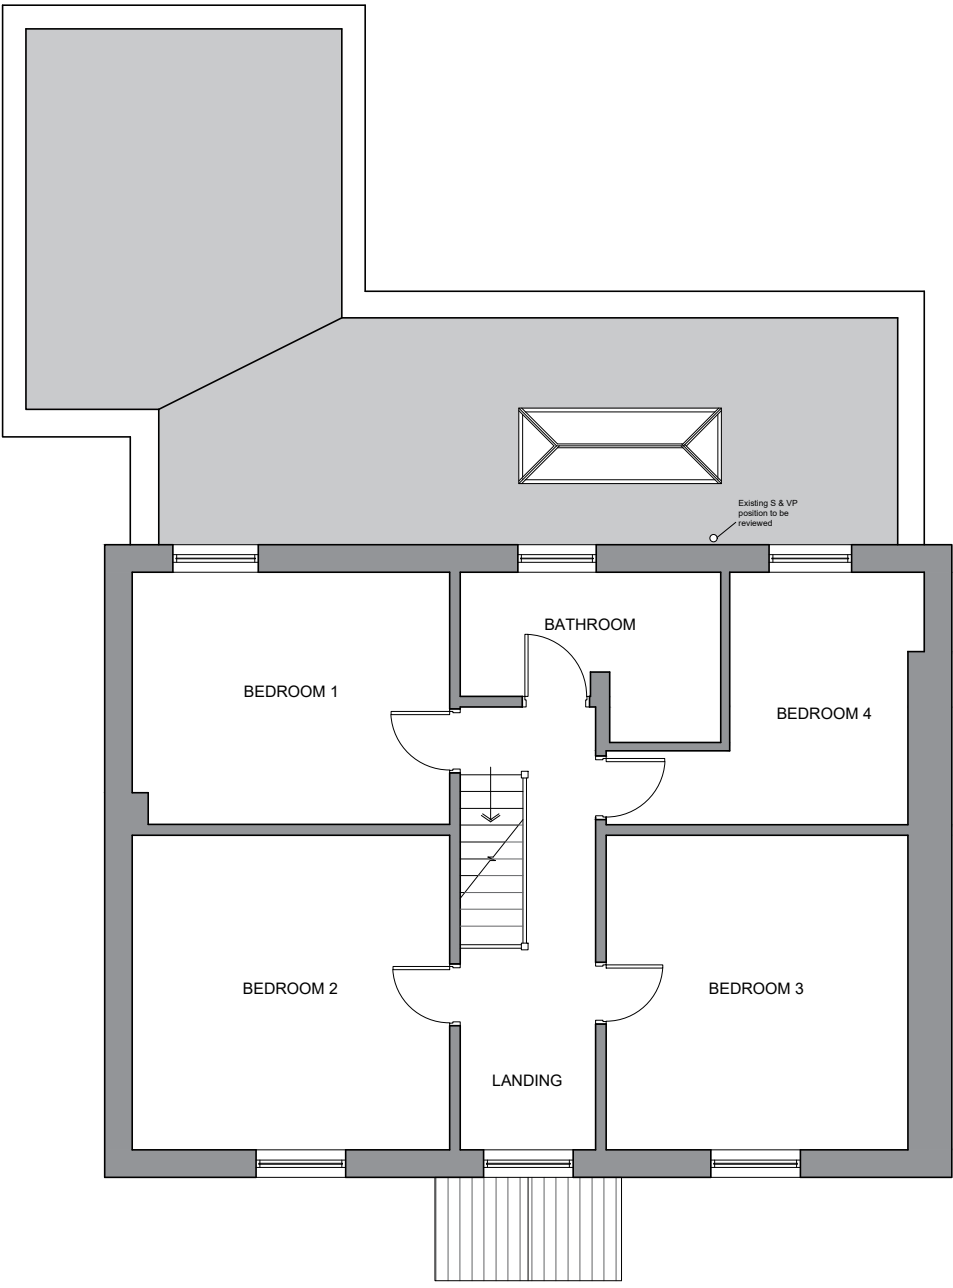

PROPOSED FIRST FLOOR PLAN SCALE 1:50

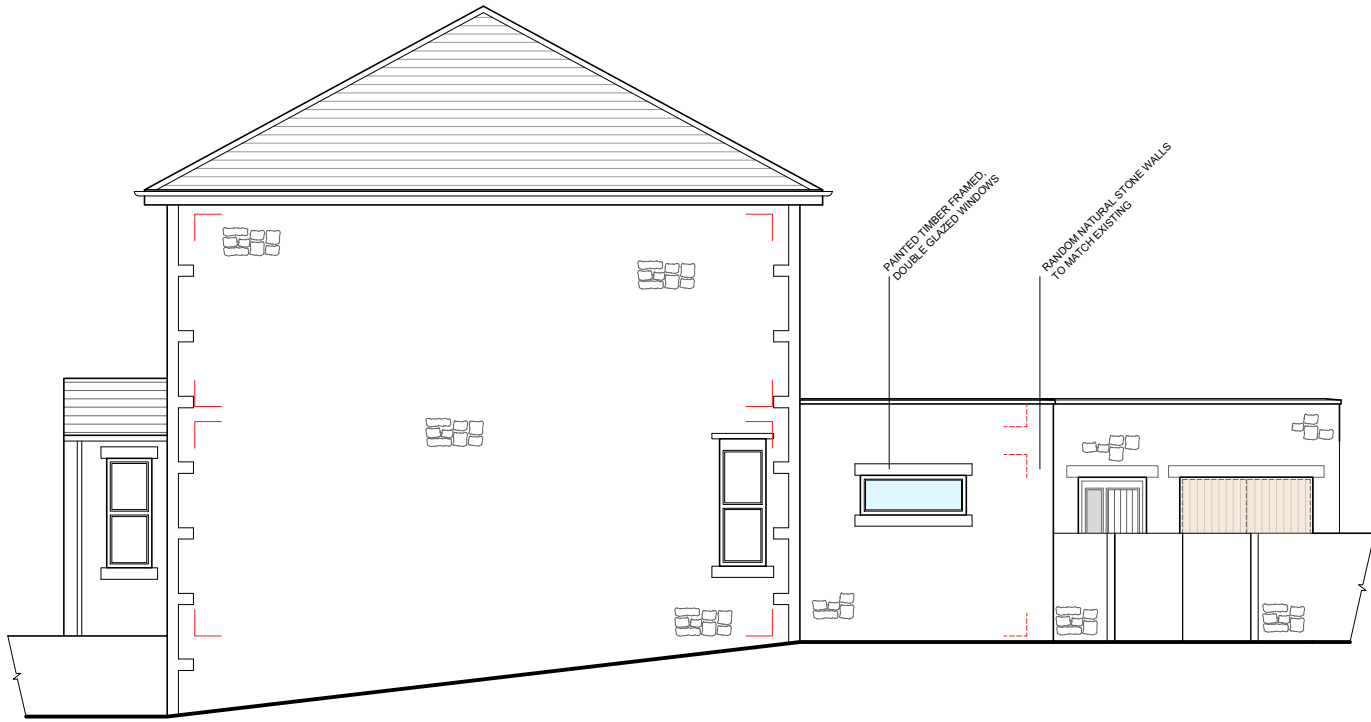


PROPOSED NORTH EAST ELEVATION SCALE 1:100




PROPOSED NORTH EAST COURTYARD ELEVATION SCALE 1:100



PROPOSED NORTH WEST COURTYARD ELEVATION SCALE 1:100

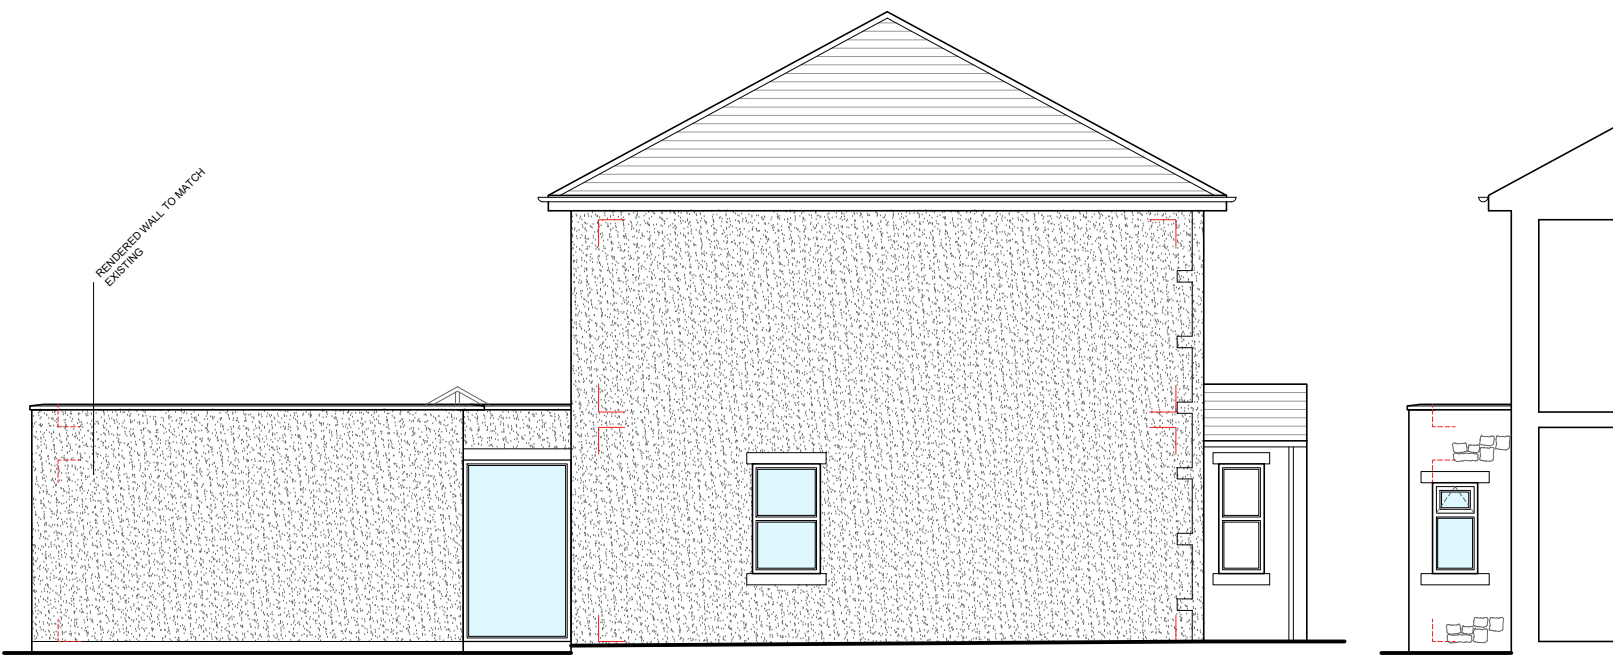

PROPOSED SOUTH WEST ELEVATION SCALE 1:100

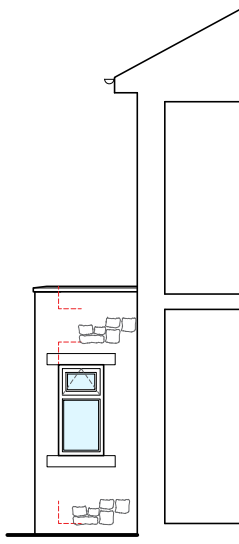

PROPOSED SOUTH EAST ELEVATION SCALE 1:100

A 22.04.2022 Design Updated BWT

Client
Mr and Mrs Lawrenson - Sharples

Job Title
Proposed Extensions and Alterations to
Abbey House
Worston

Drawing Title
PROPOSED PLANS AND ELEVATIONS

Scale
1:100 @ A2

Date
July 2021

Drawn
RS

spa
ARCHITECTS

SUNDERLAND PEACOCK & ASSOCIATES LTD.
HAZELMERE, PIMLICO ROAD, CLITHEROE
LANCASHIRE, BB7 2AG
T 01200 423178 F 01200 427328
E info@sunderlandpeacock.com
www.sunderlandpeacock.com



6158 - P01

REV
A