



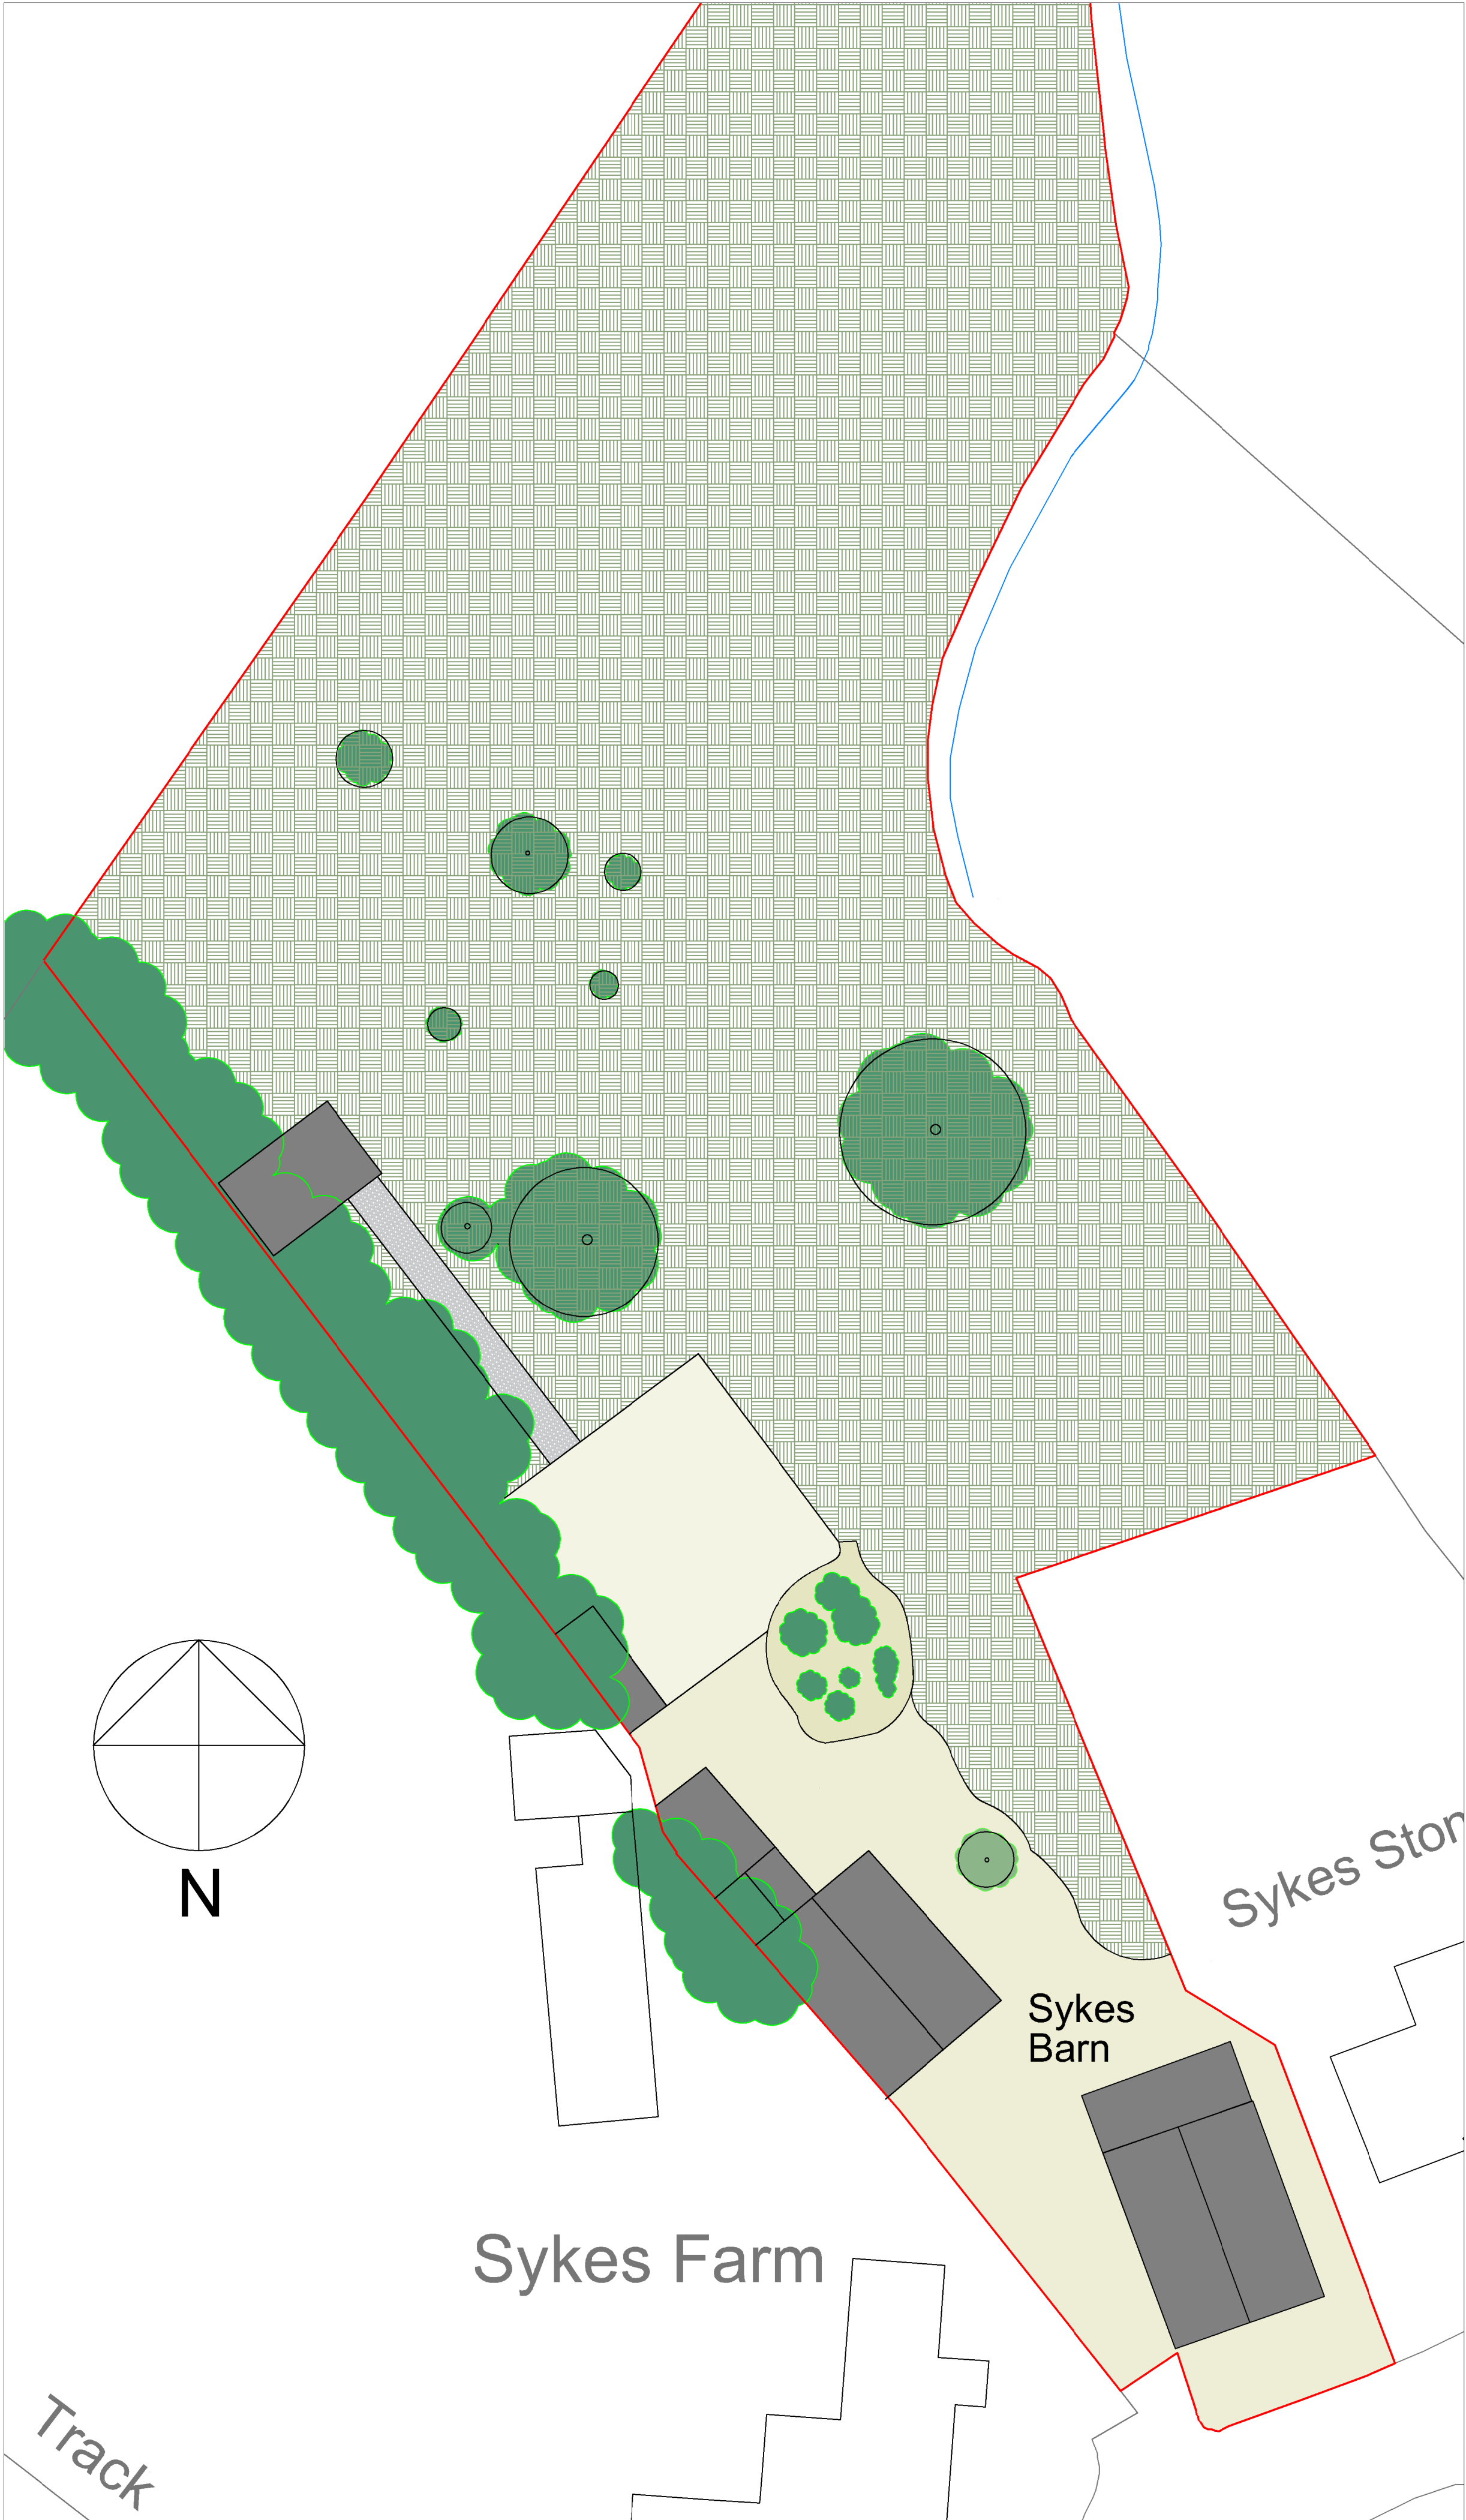

Existing site plan

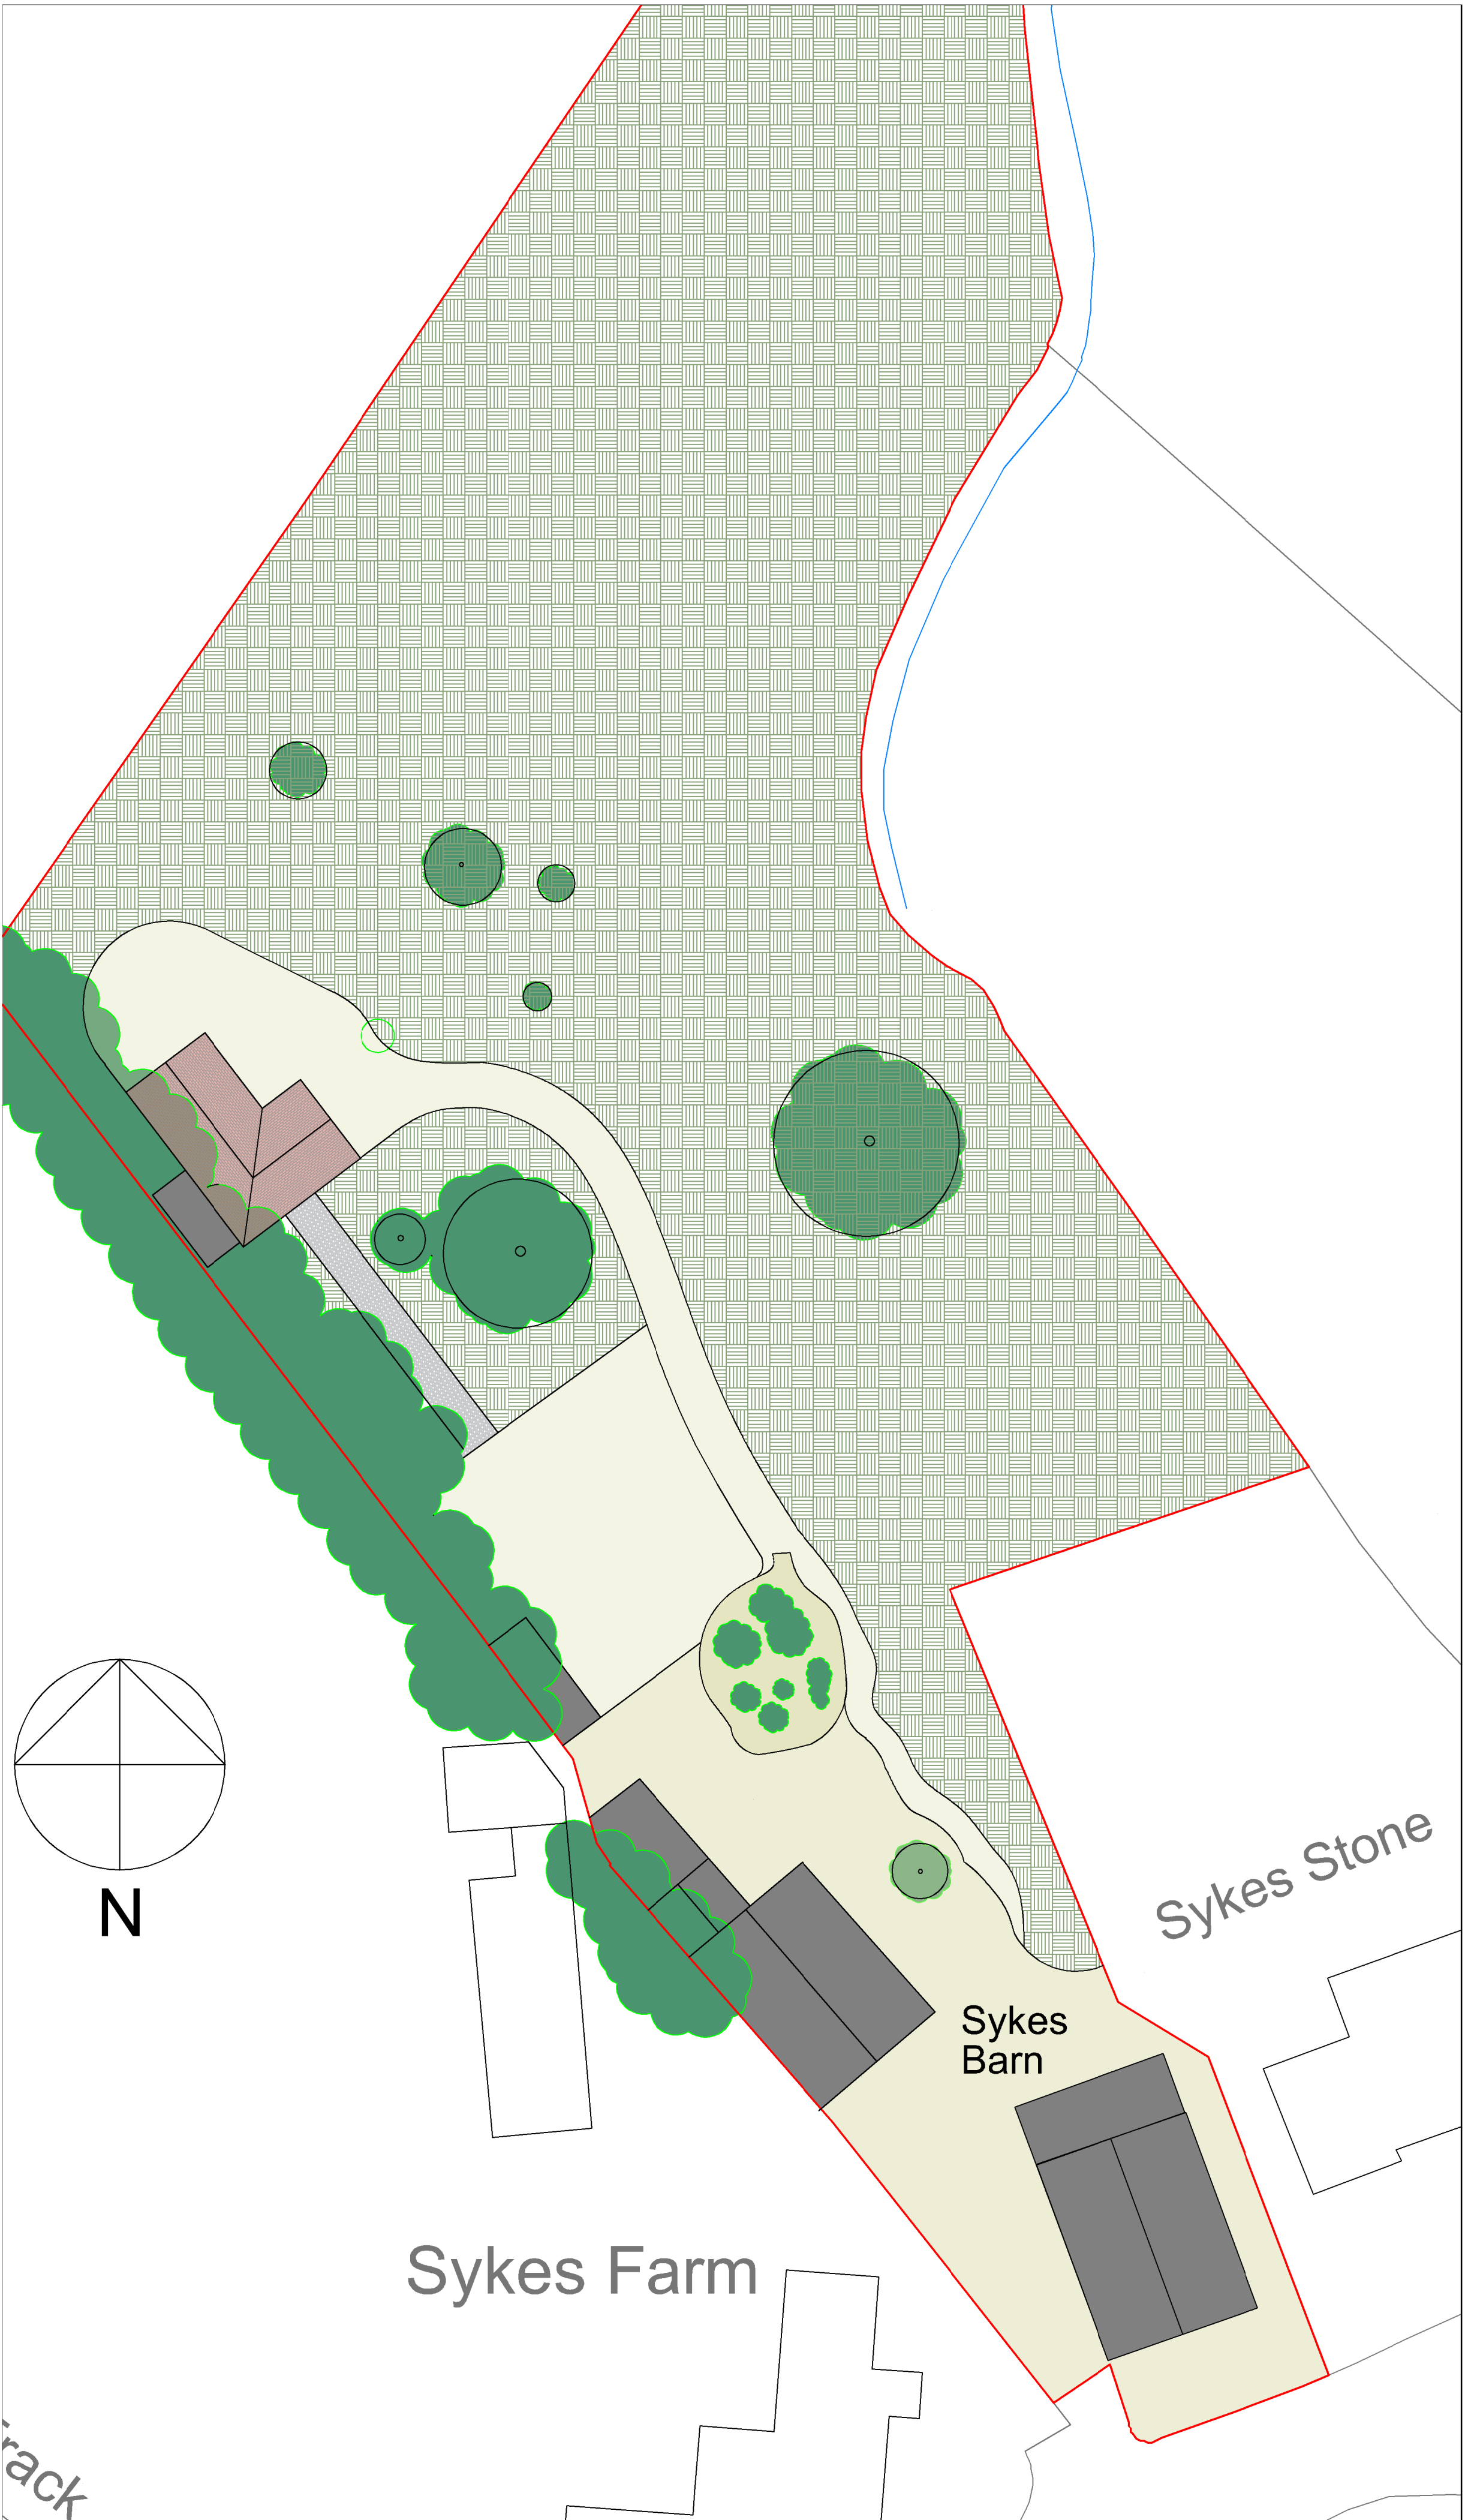

Proposed site plan

Notes:

General Note

-GRAVEL HARD STANDING

-SOLID OAK PROPOSED GARAGE

Rev	Date	Revision
-----	------	----------

project:

PROPOSED DETACHED GARAGE WITH GARDEN AREA AT SYKES BARN, HIGHER COMMONS LANE, OSBALDESTON

client:

John Higham

drawing title:

EXISTING AND PROPOSED SITE PLAN

status:

PLANNING DRAWINGS

scale:

A1 @ 1:250

drawn:	checked:
DH	PH

date:

29/04/2022

project no.	drg. no.	rev.
748		