


April 2022

SITE PLAN / BLOCK PLAN
Scale 1/500
Note:
car parking spaces
1, 2, 3, 4, 7 and 10
allocated to unit 3

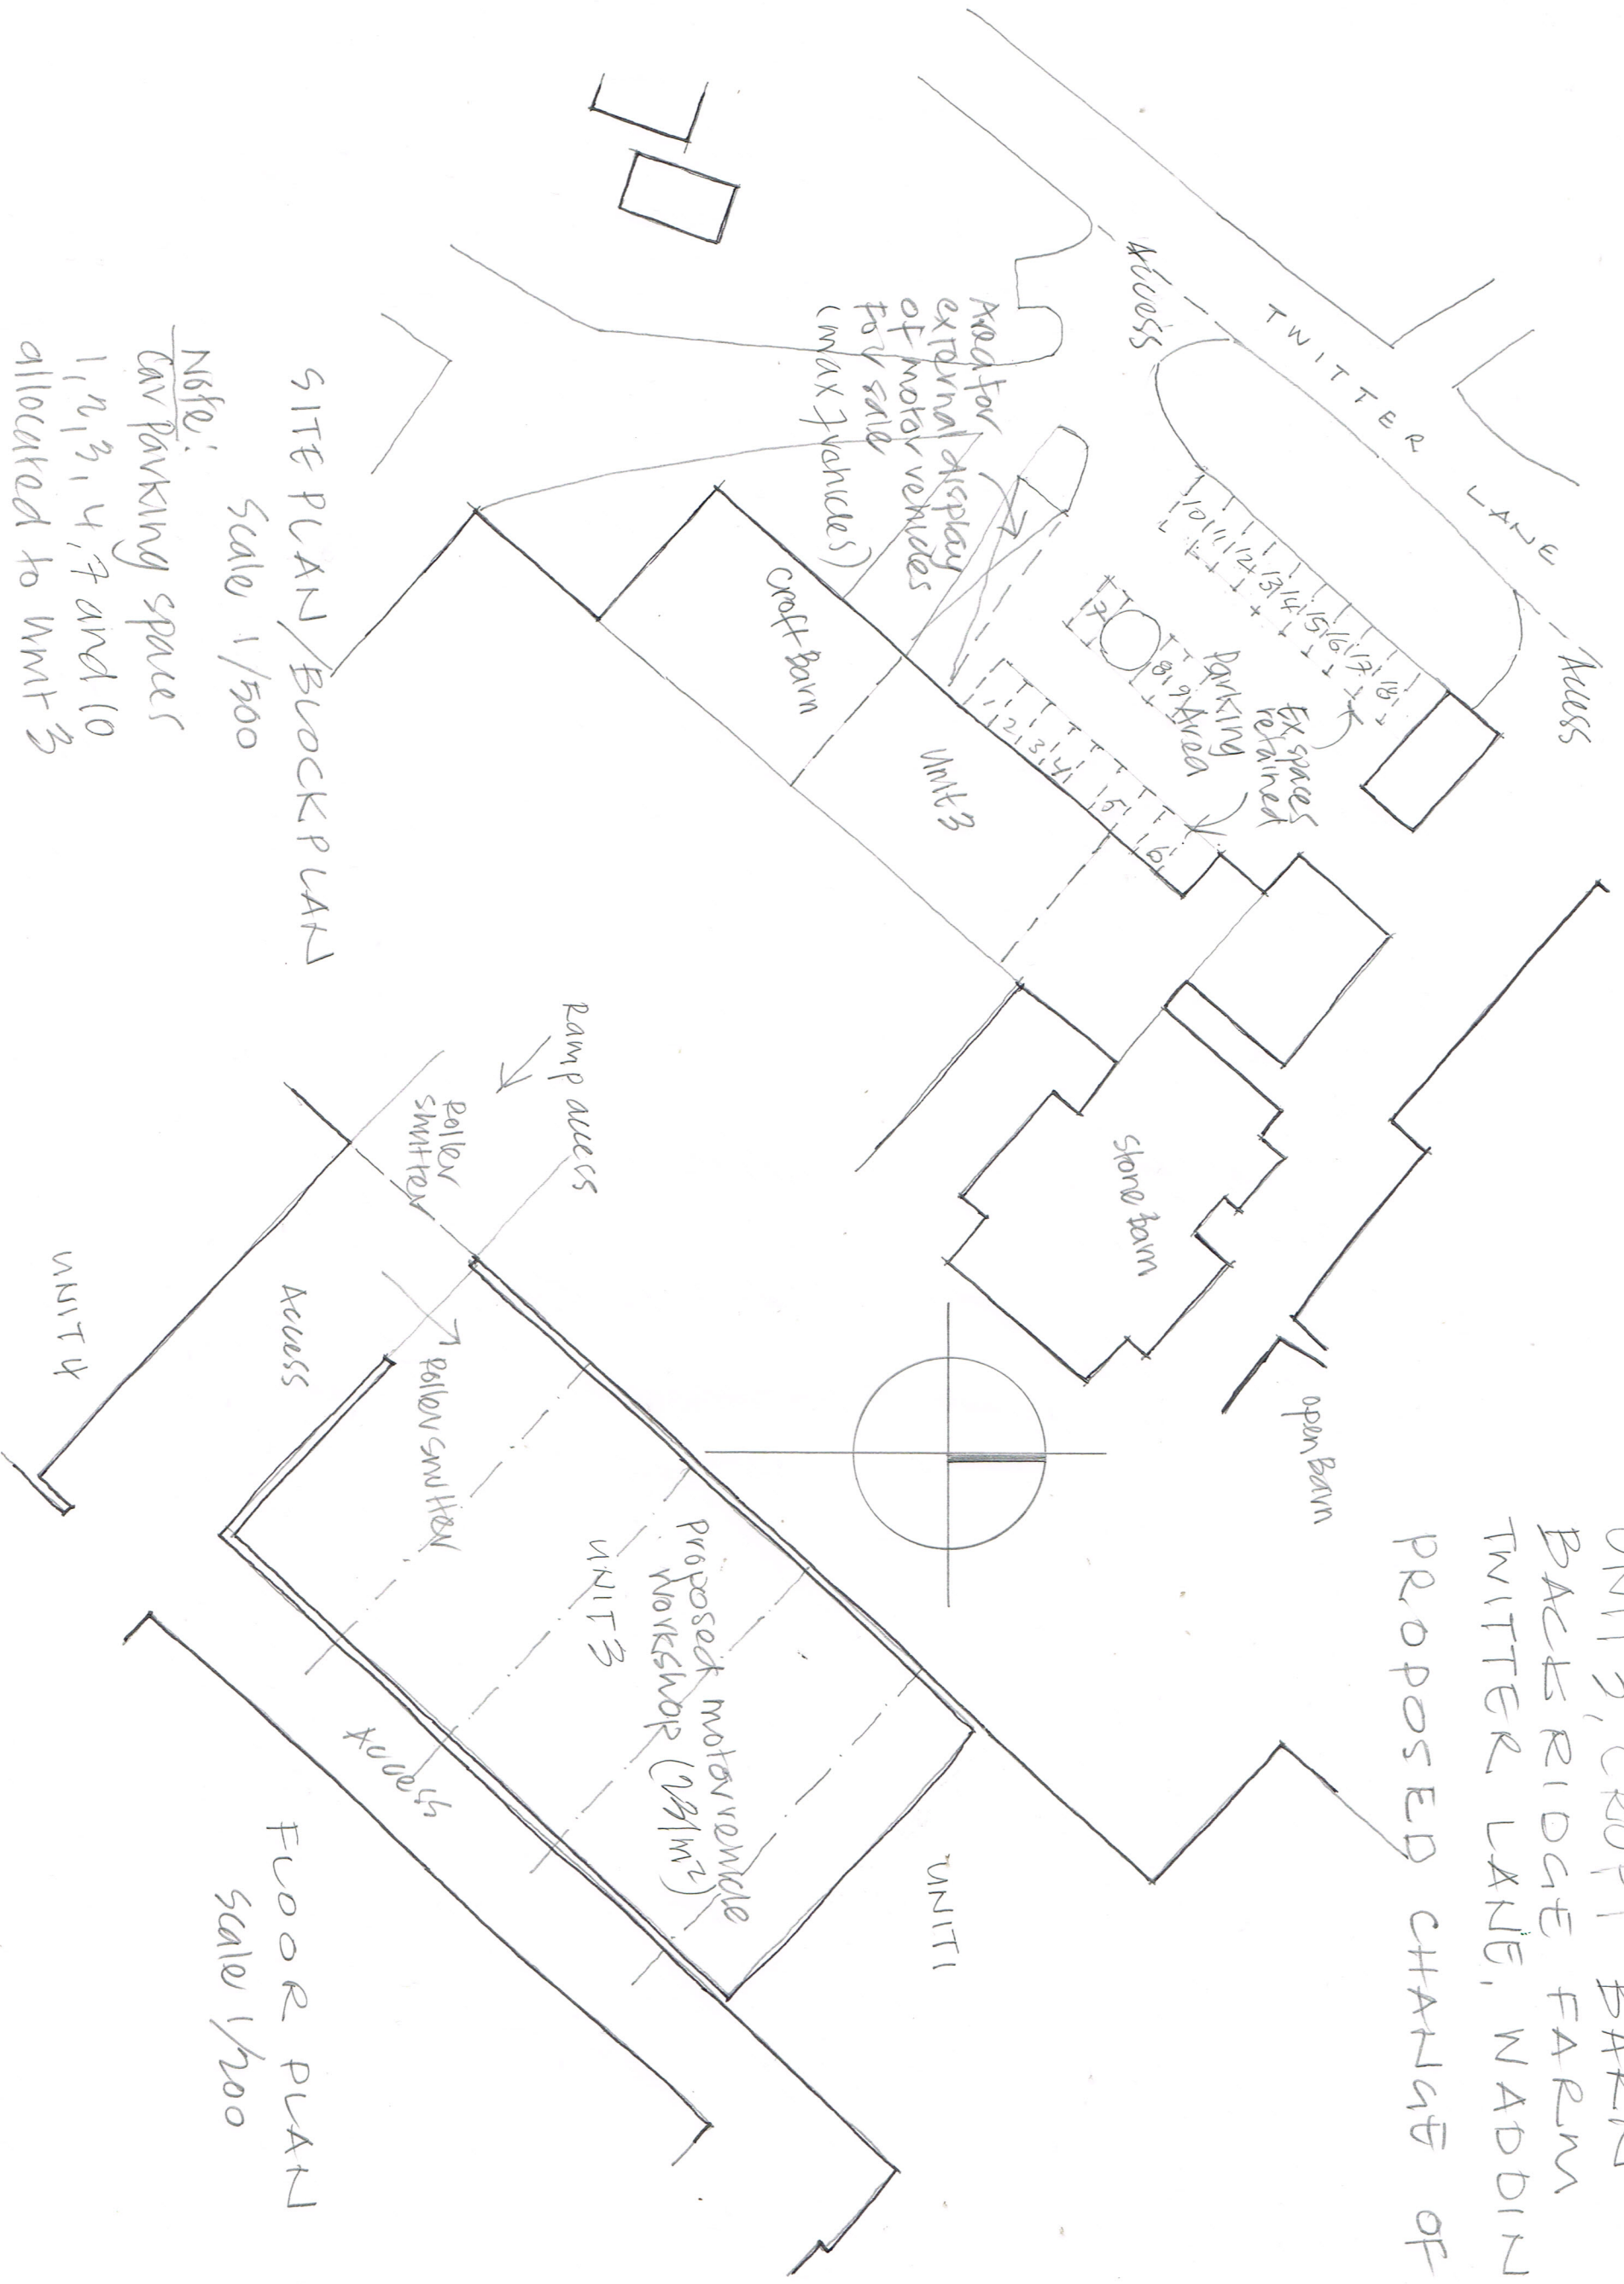

UNIT 3, CROFT BARN
BACKRIDGE FARM
TWITTER LANE, WADDINGTON
PROPOSED CHANGE OF USE

FLOOR PLAN
Scale 1/200

Drawing number 02A