




proposed east elevation

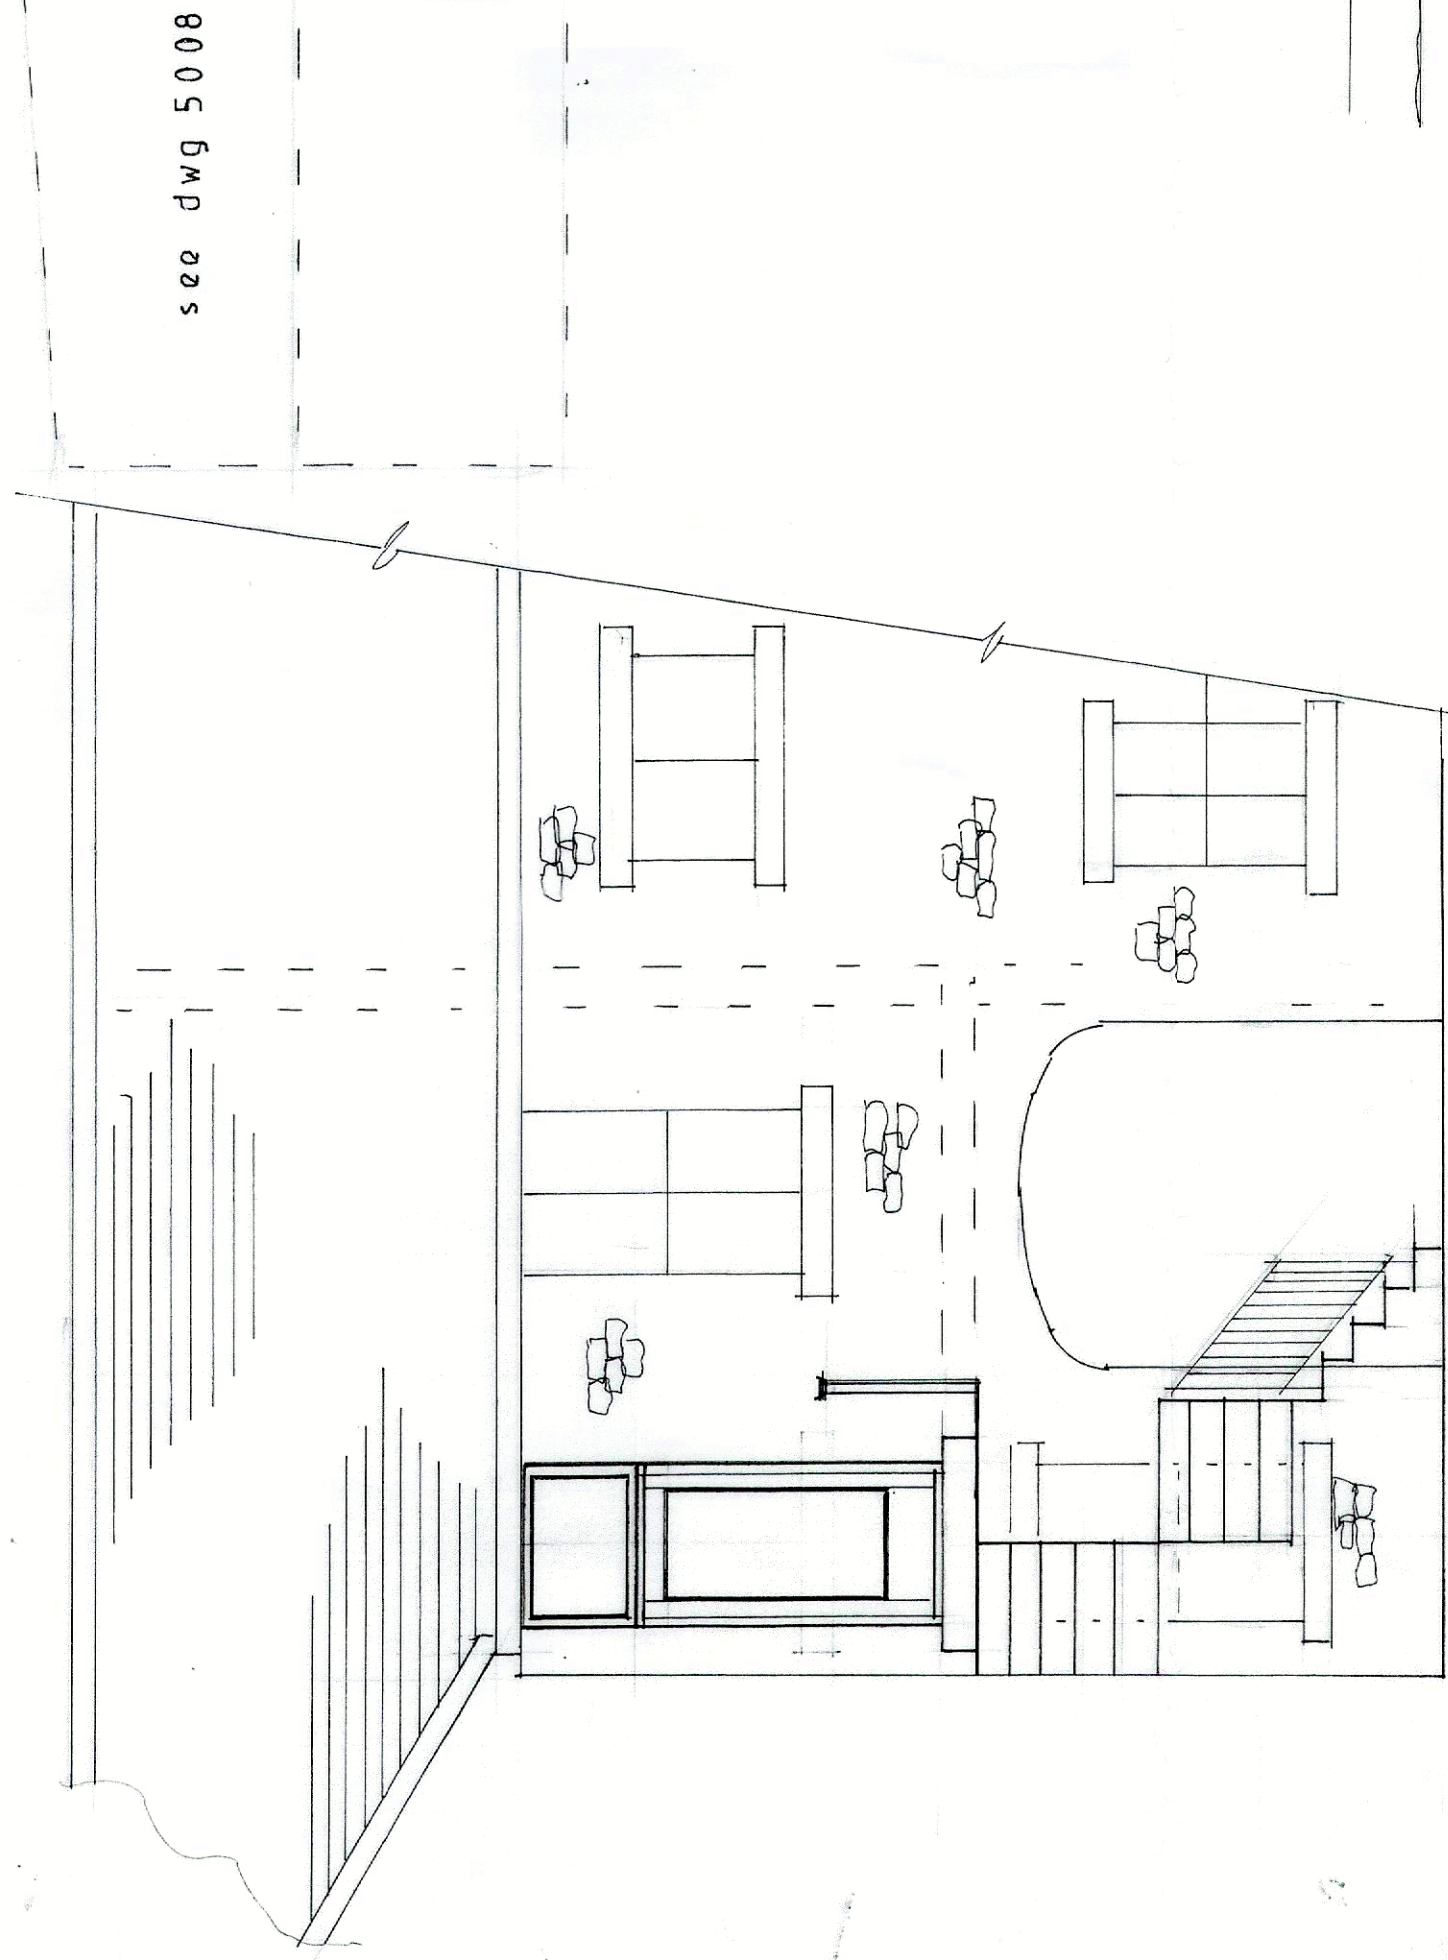

proposed north elevation

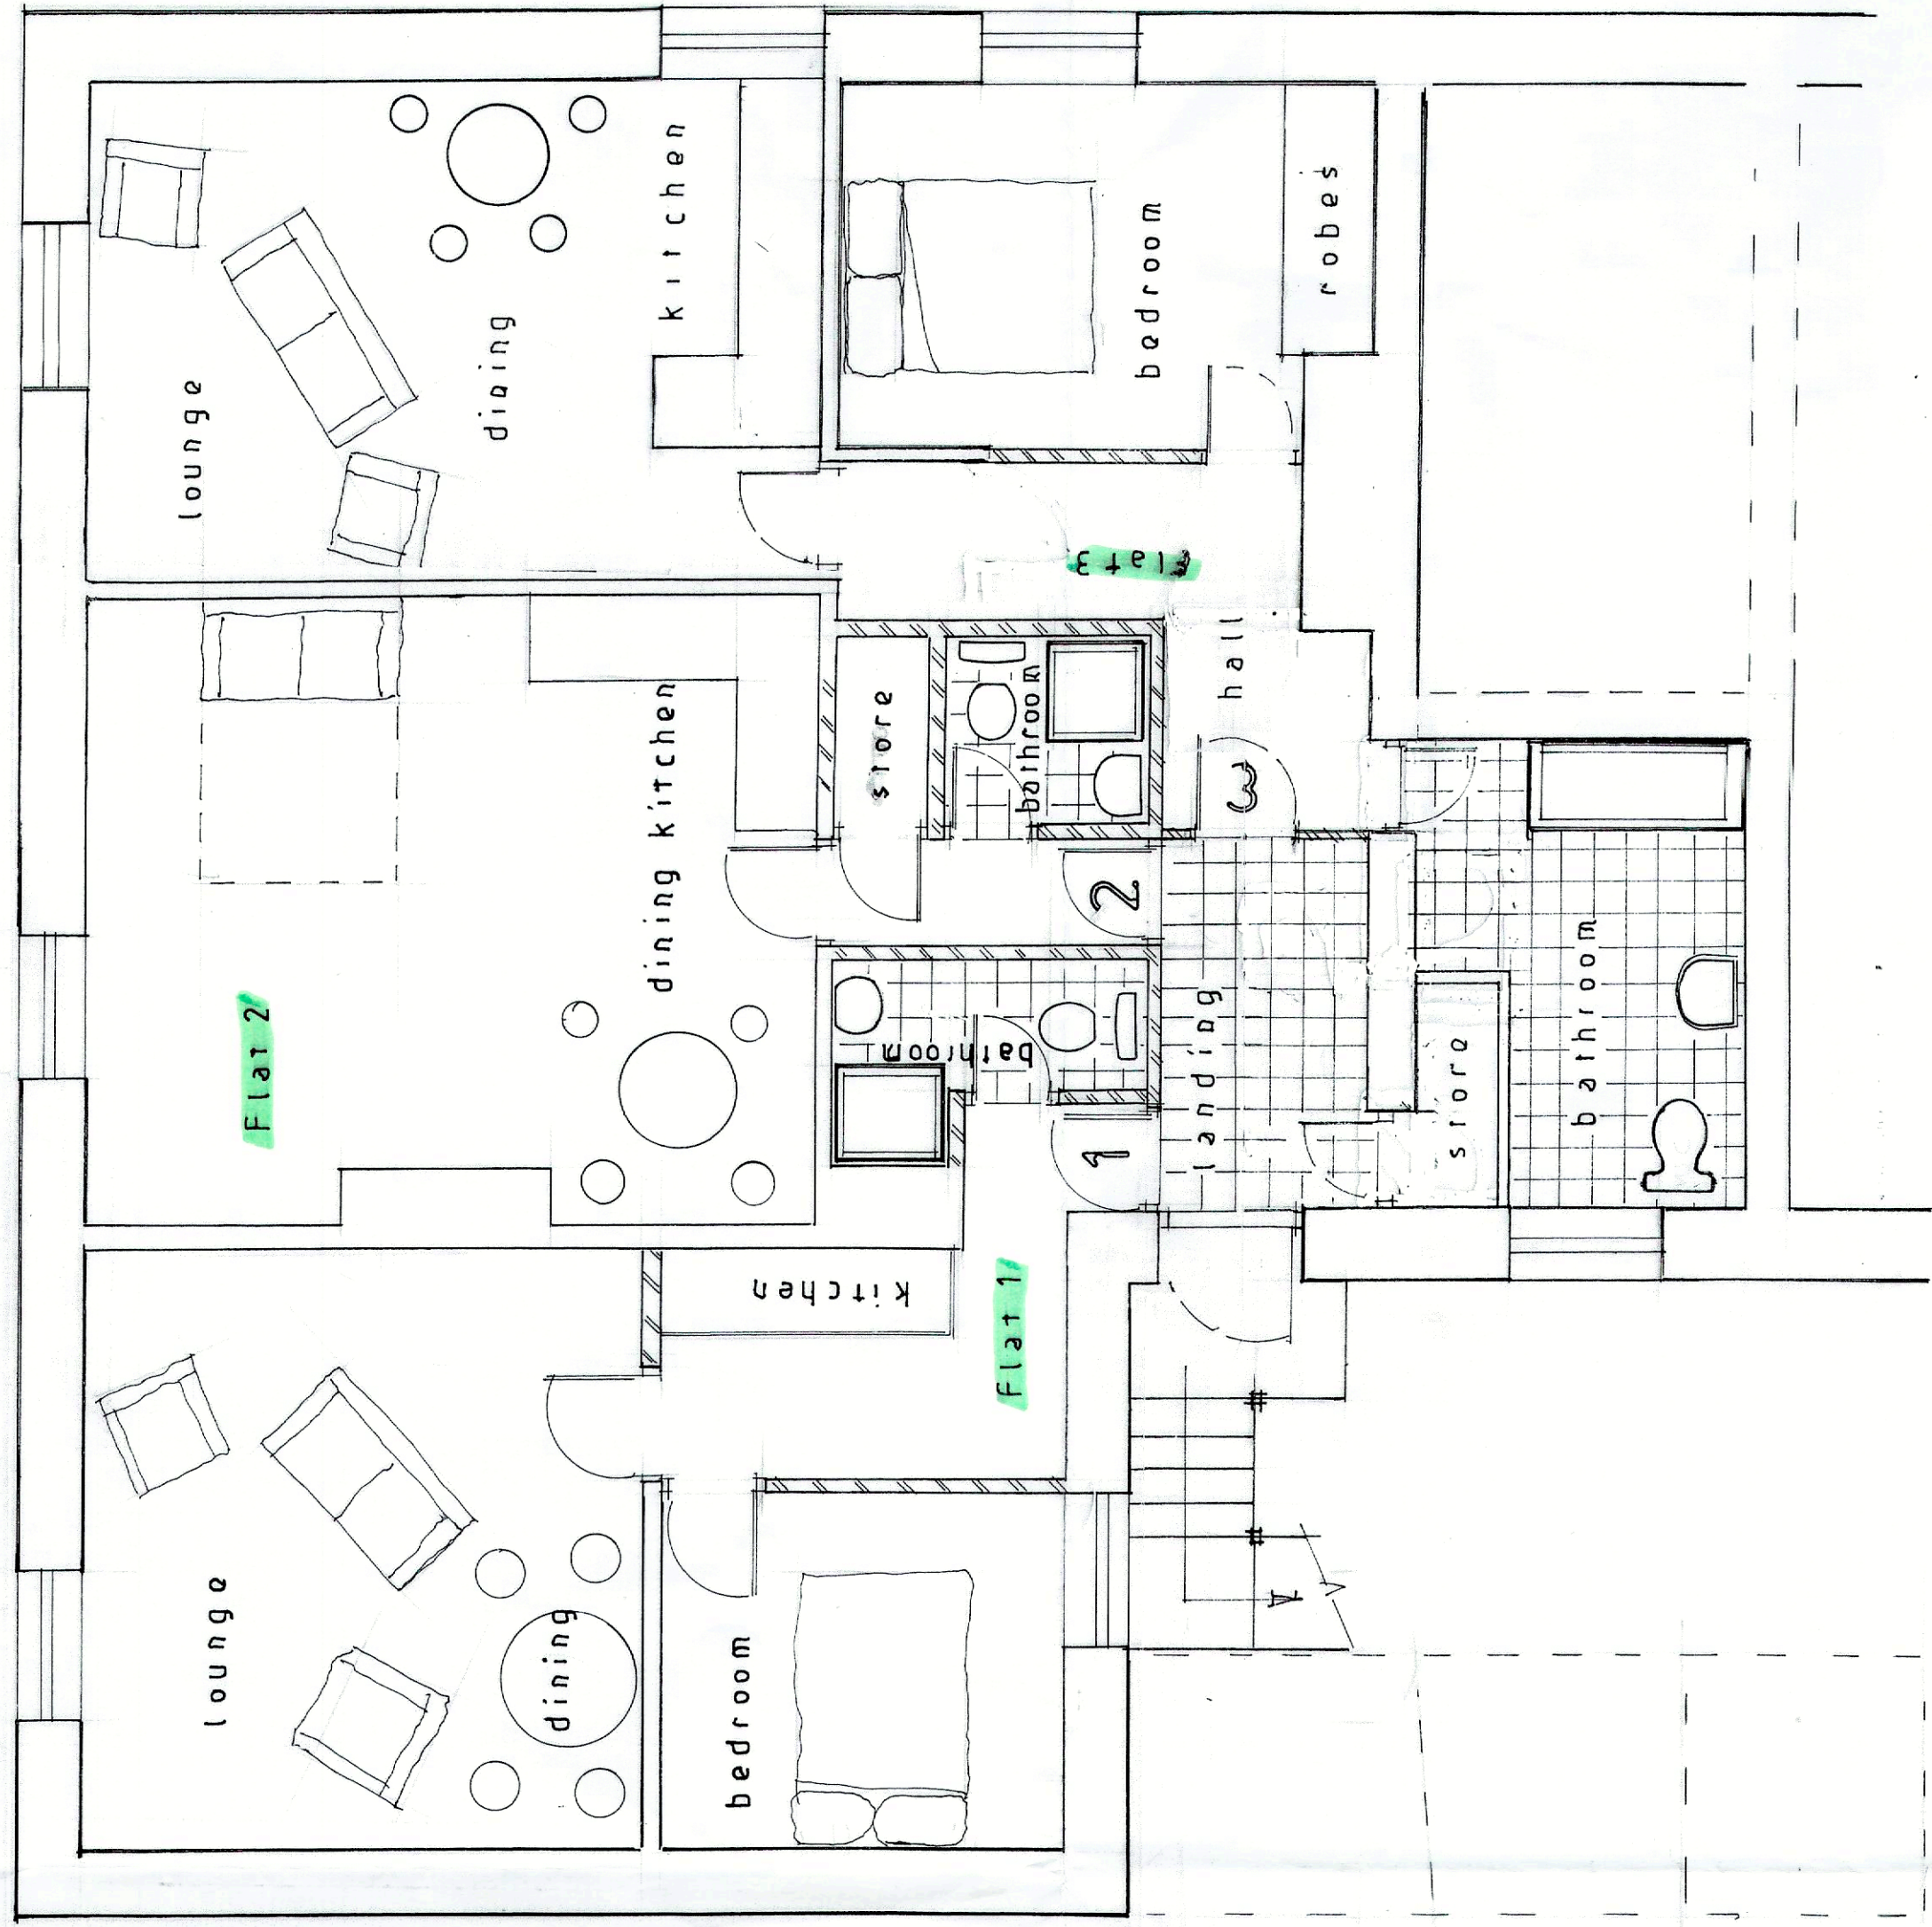

proposed first floor

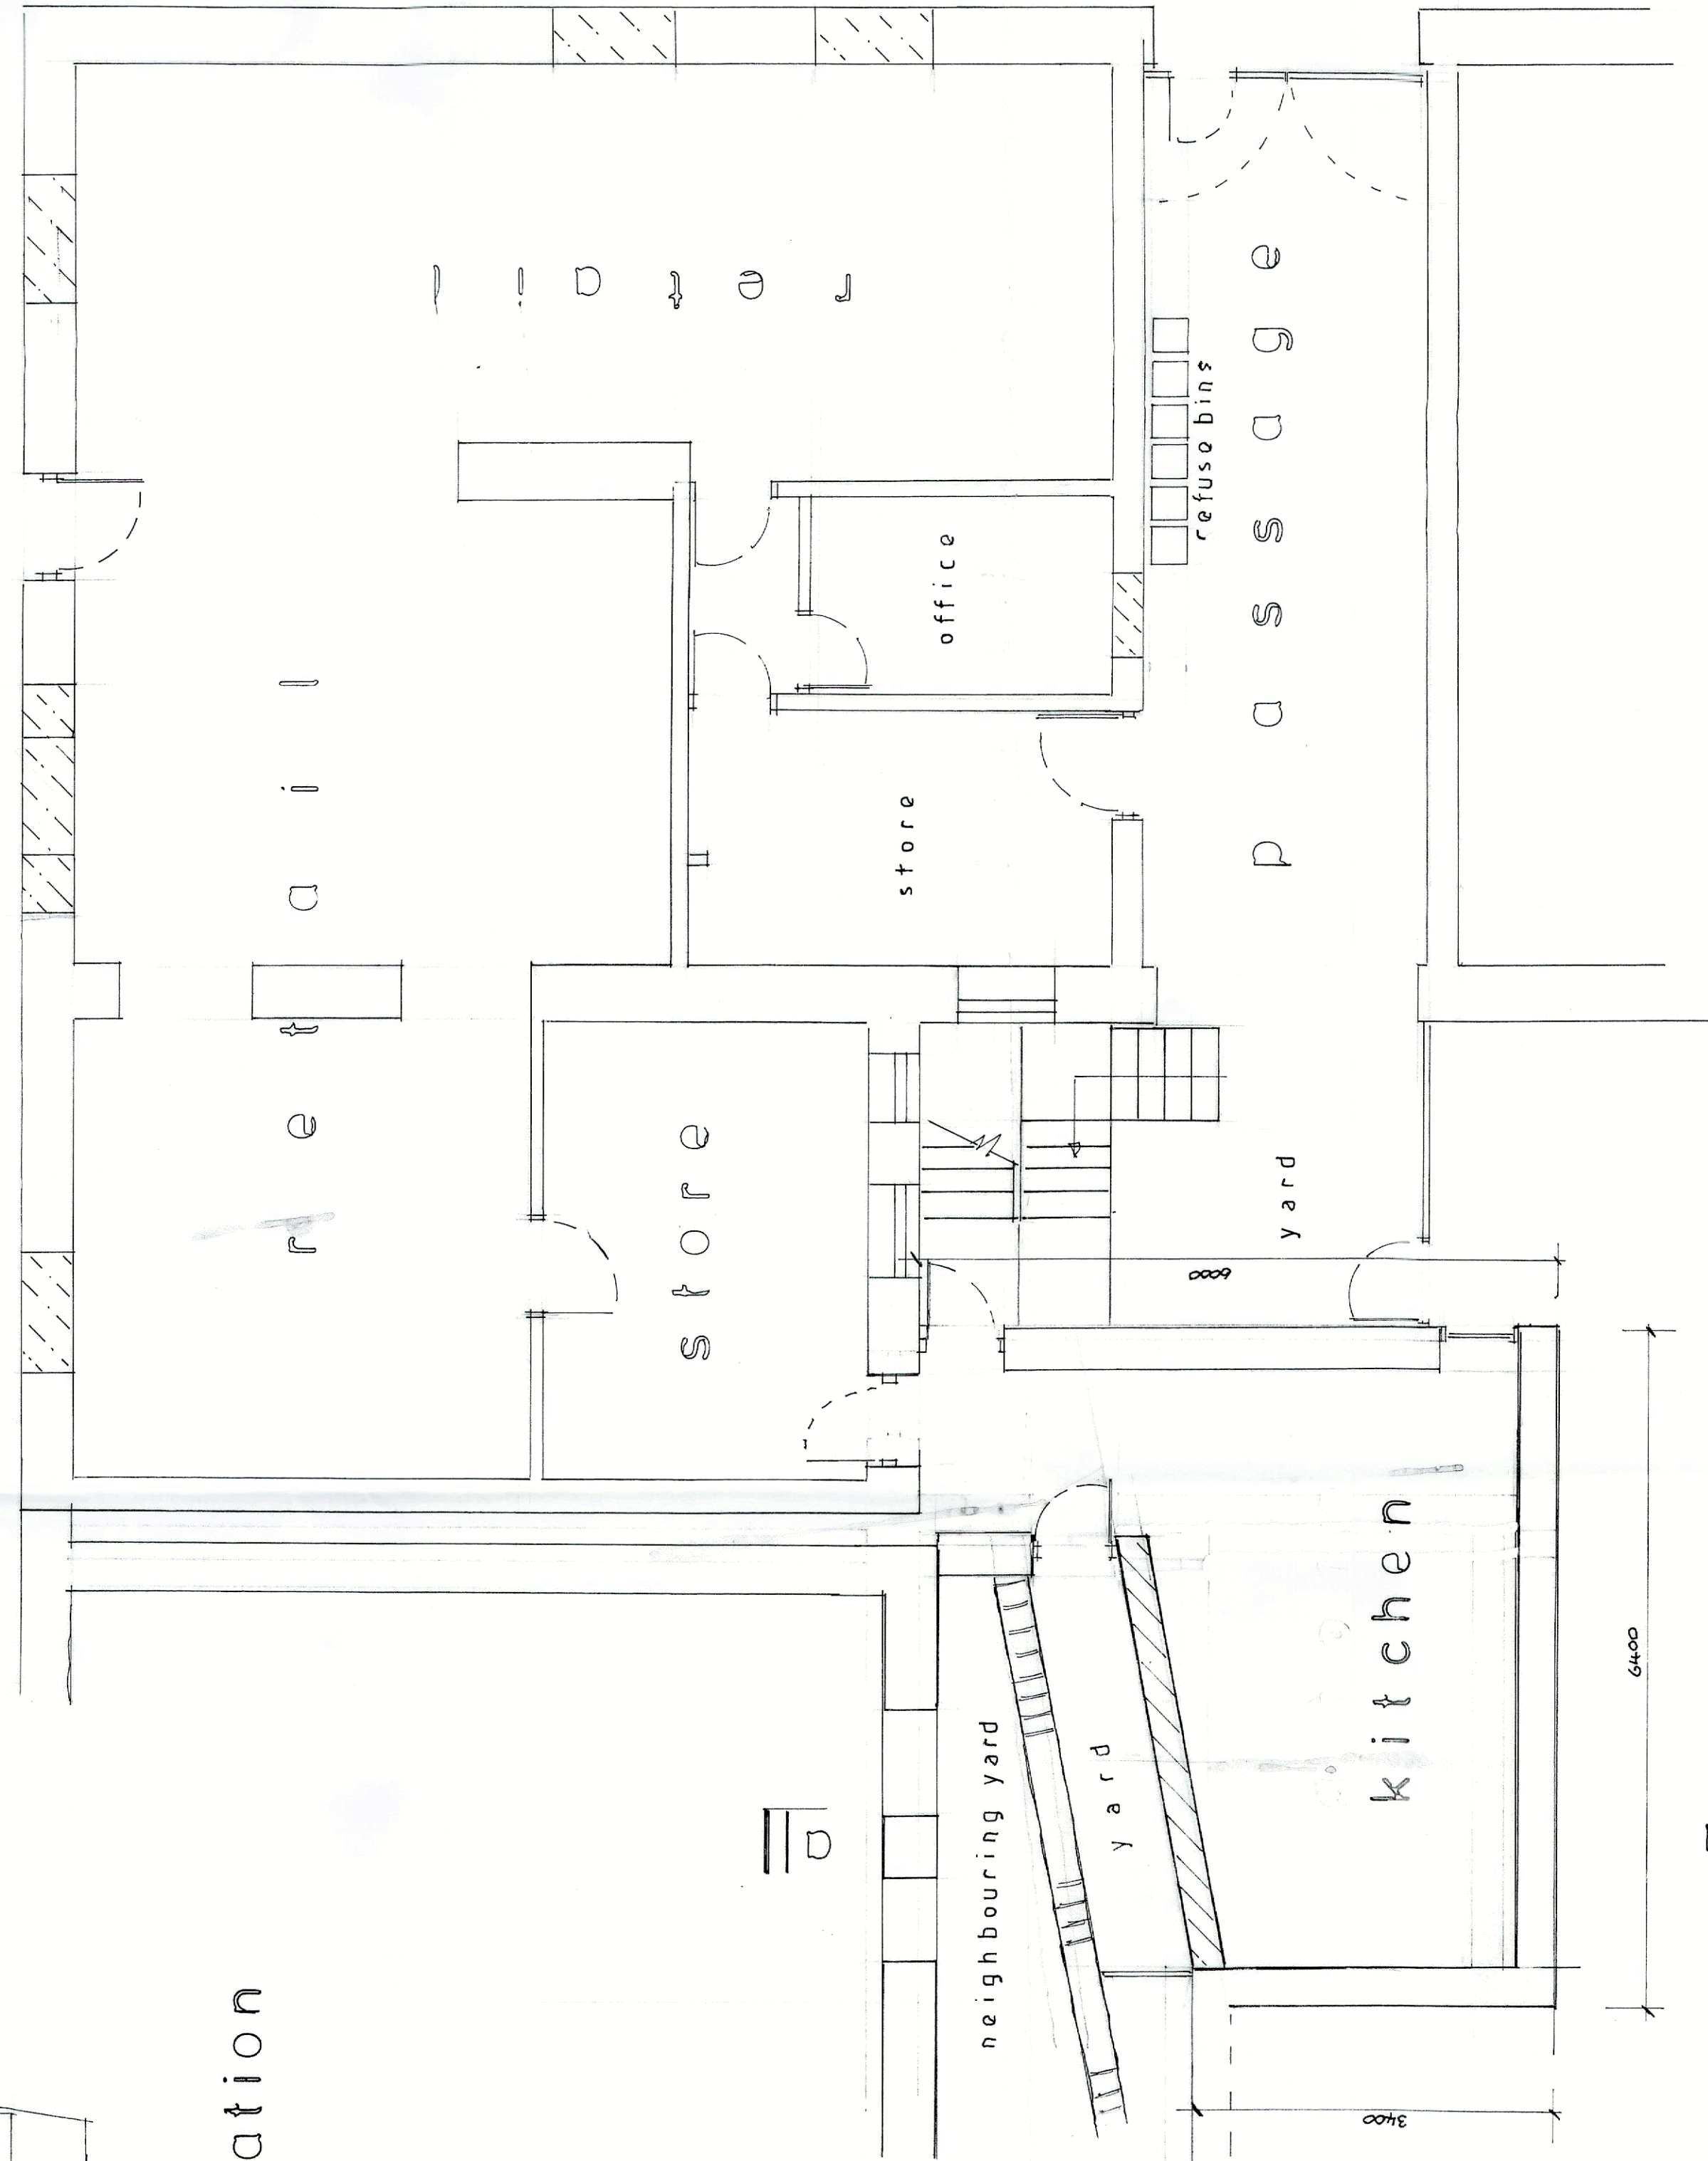

proposed ground floor

S.J. Bialecki Building Surveyors
Drawing 5007a
Scale 1:100 & 1:50
Proposed Structural Improvements At 1-3 Bridge Road (P.O.) Post Office Chatburn