




proposed first floor

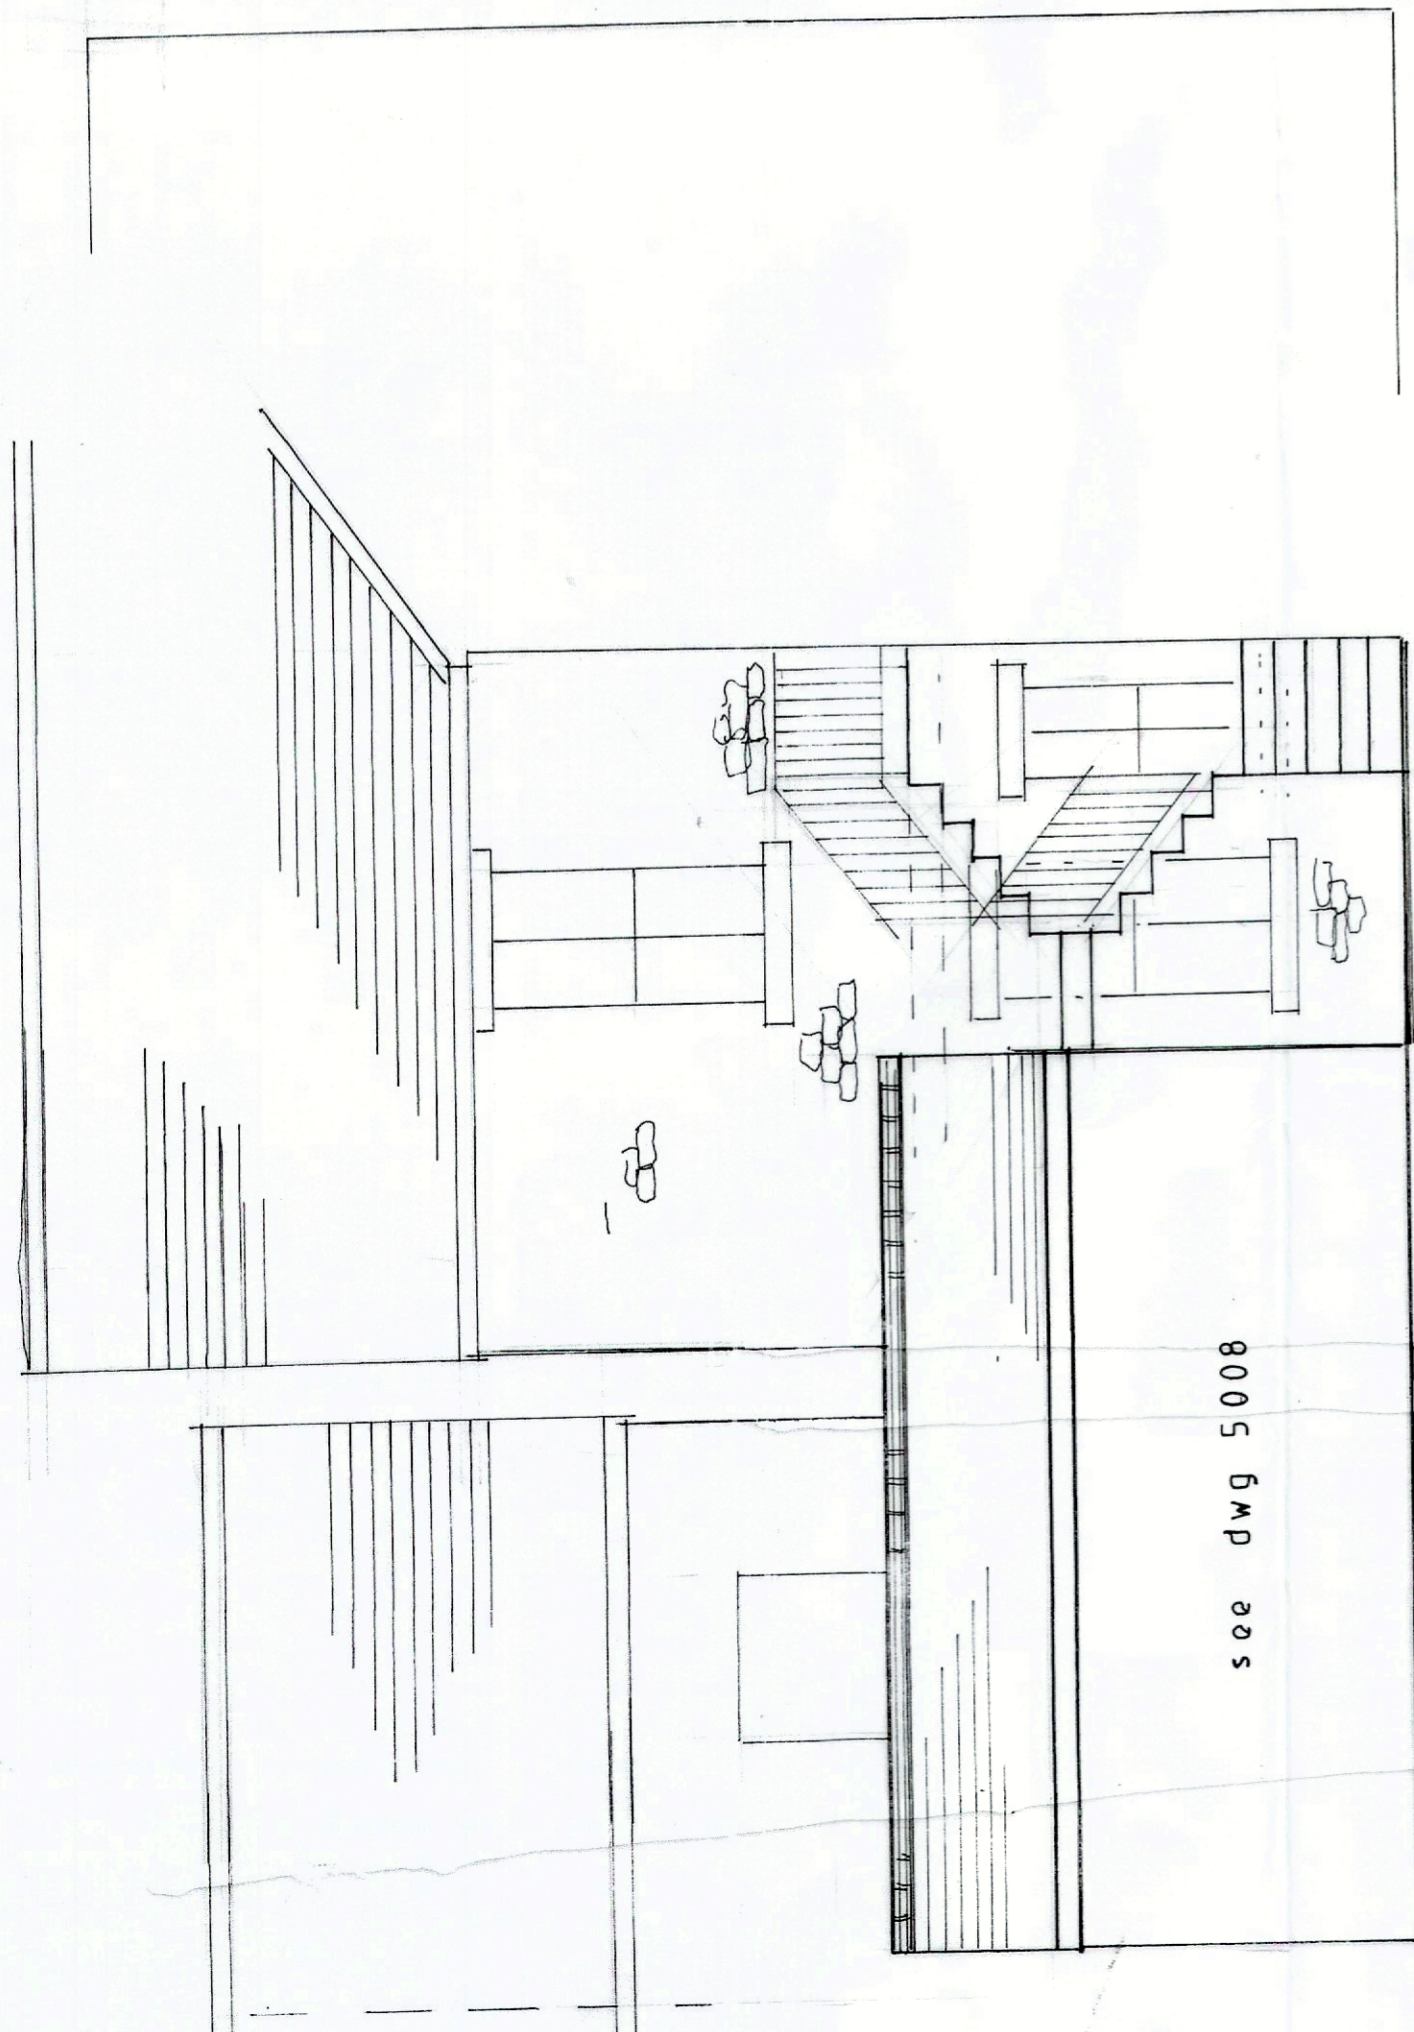

proposed east elevation

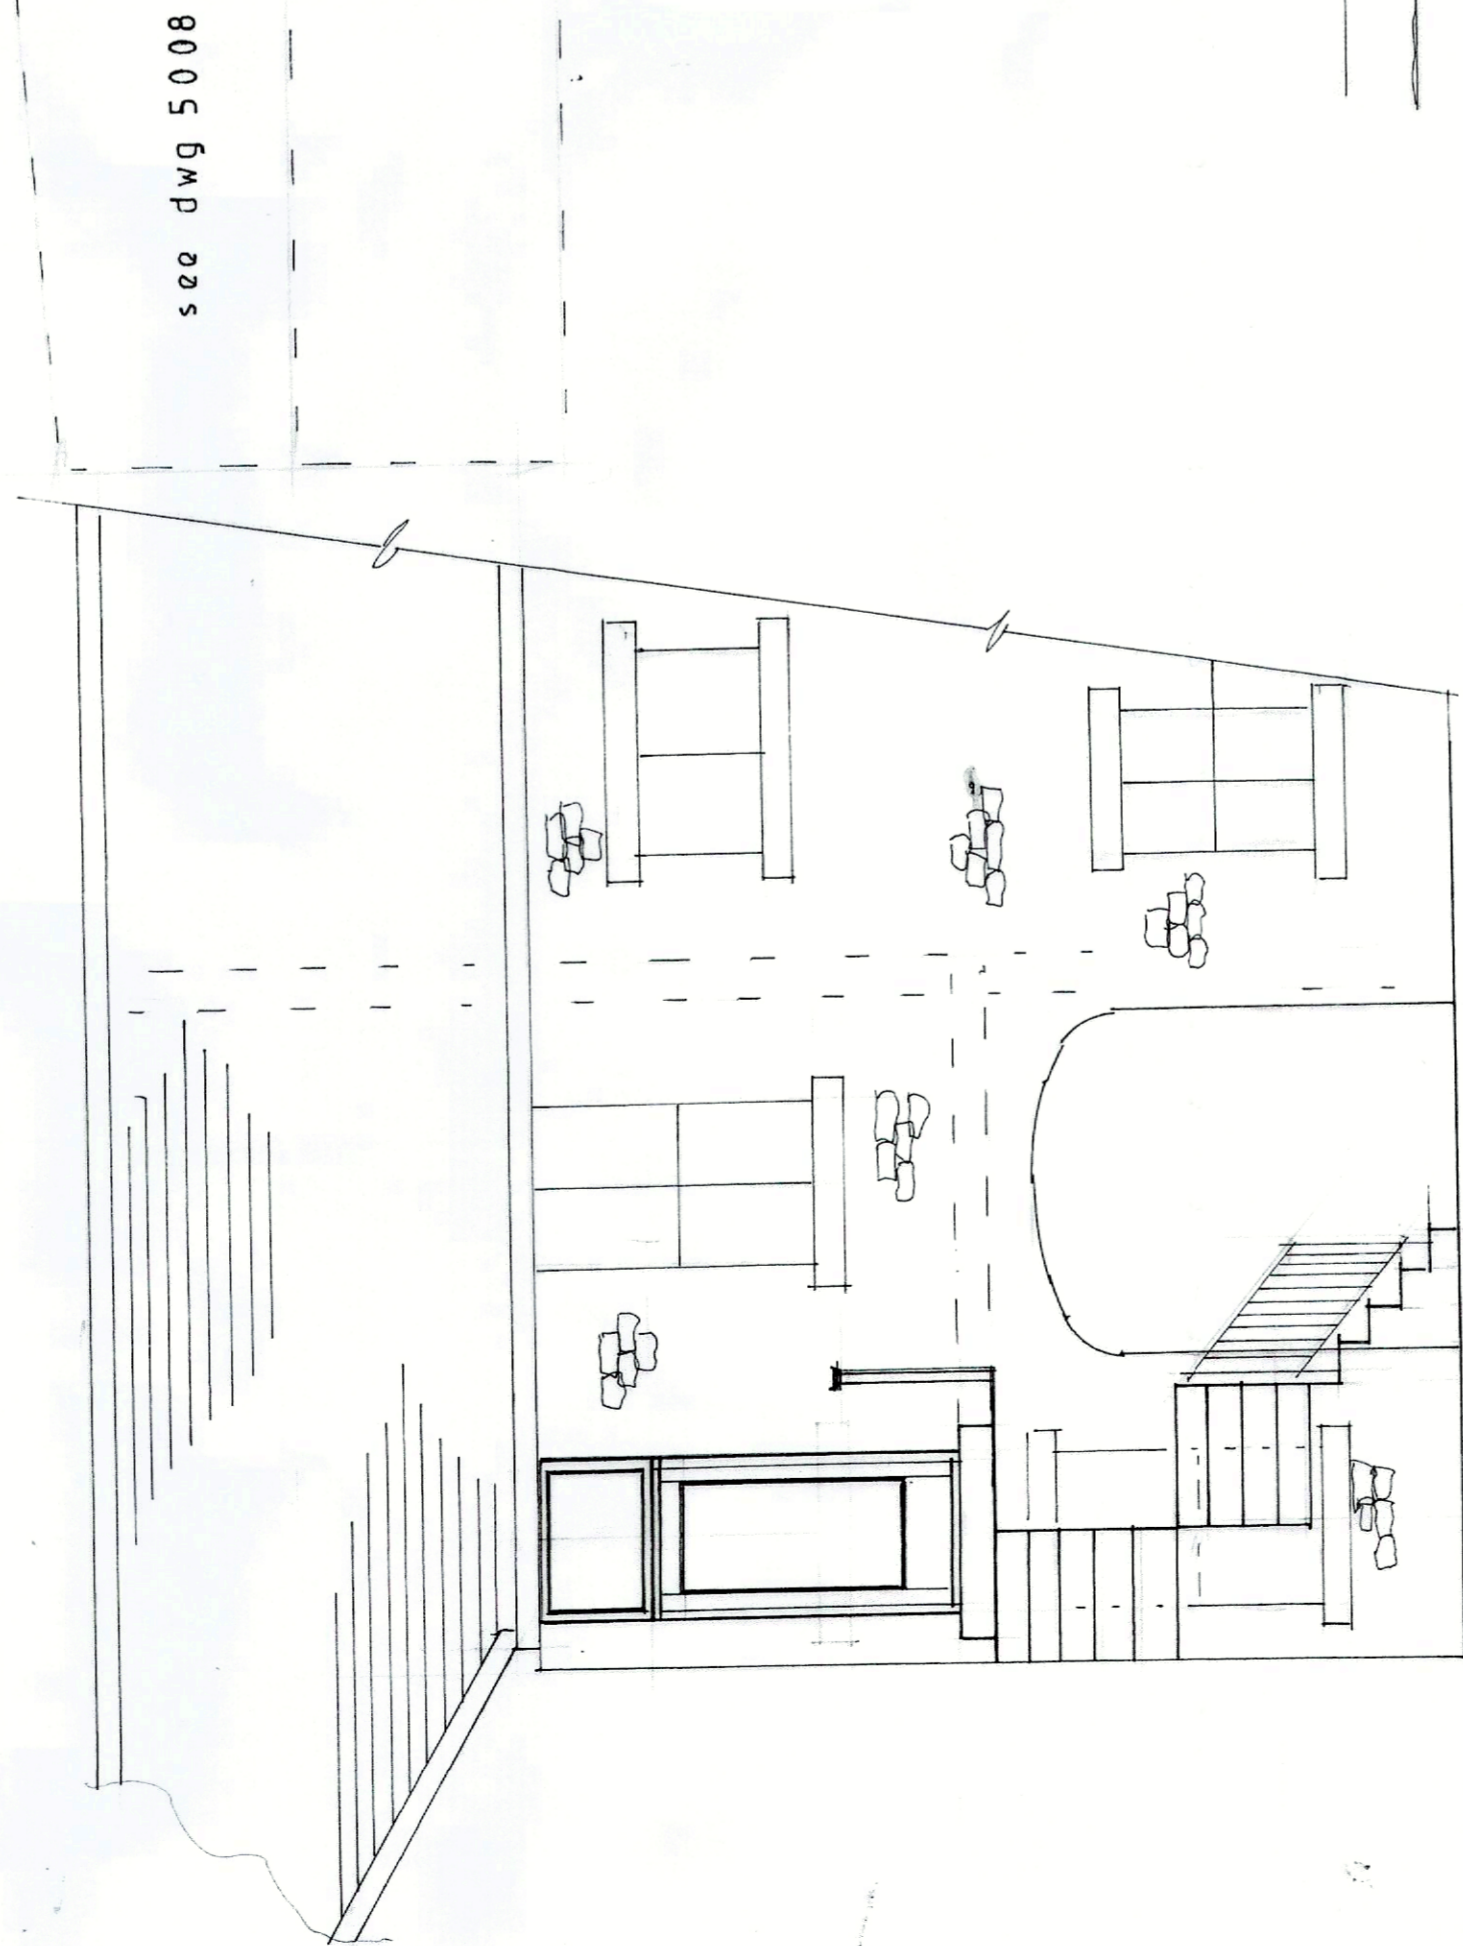

proposed north elevation

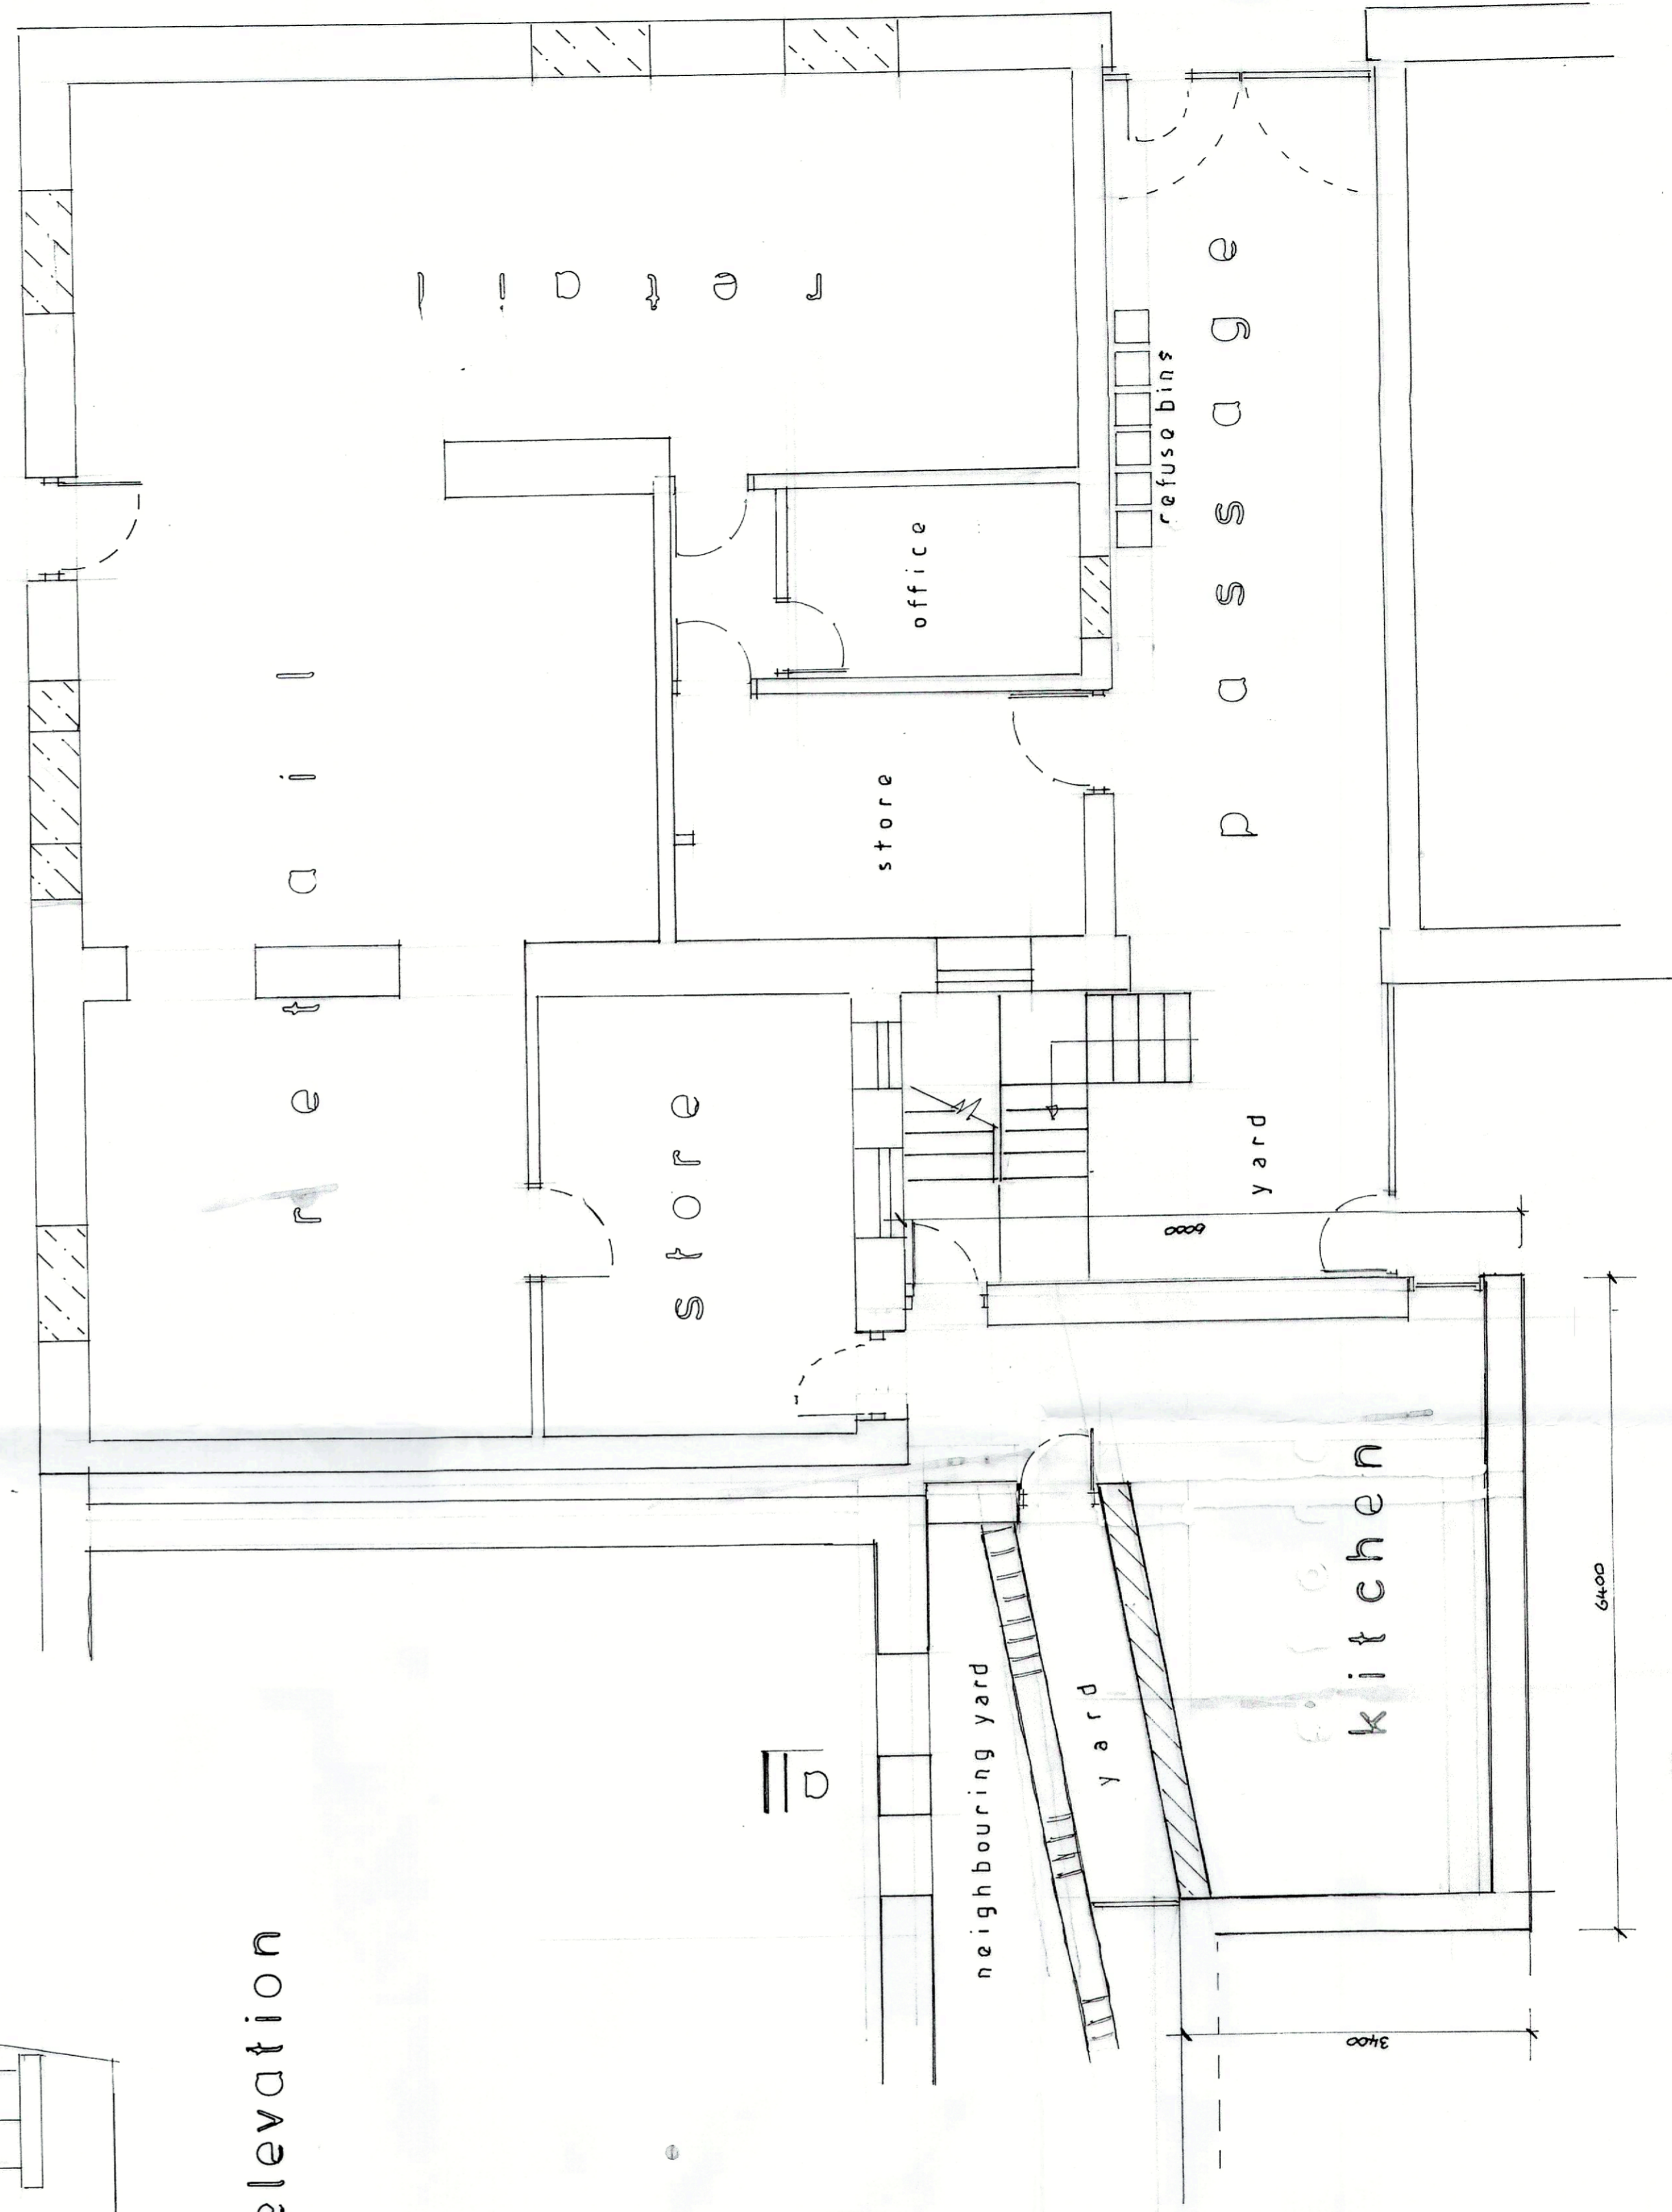

proposed ground floor

AMENDED PLANS RECEIVED  
DATE 29/7/22

22/0465

S.J. Bialecki Building Surveyors
Drawing 5007
Scale 1:100 & 1:50
Proposed Structural Improvements At 1-3 Bridge Road (P.O.) Post Office Chatburn