



a - a

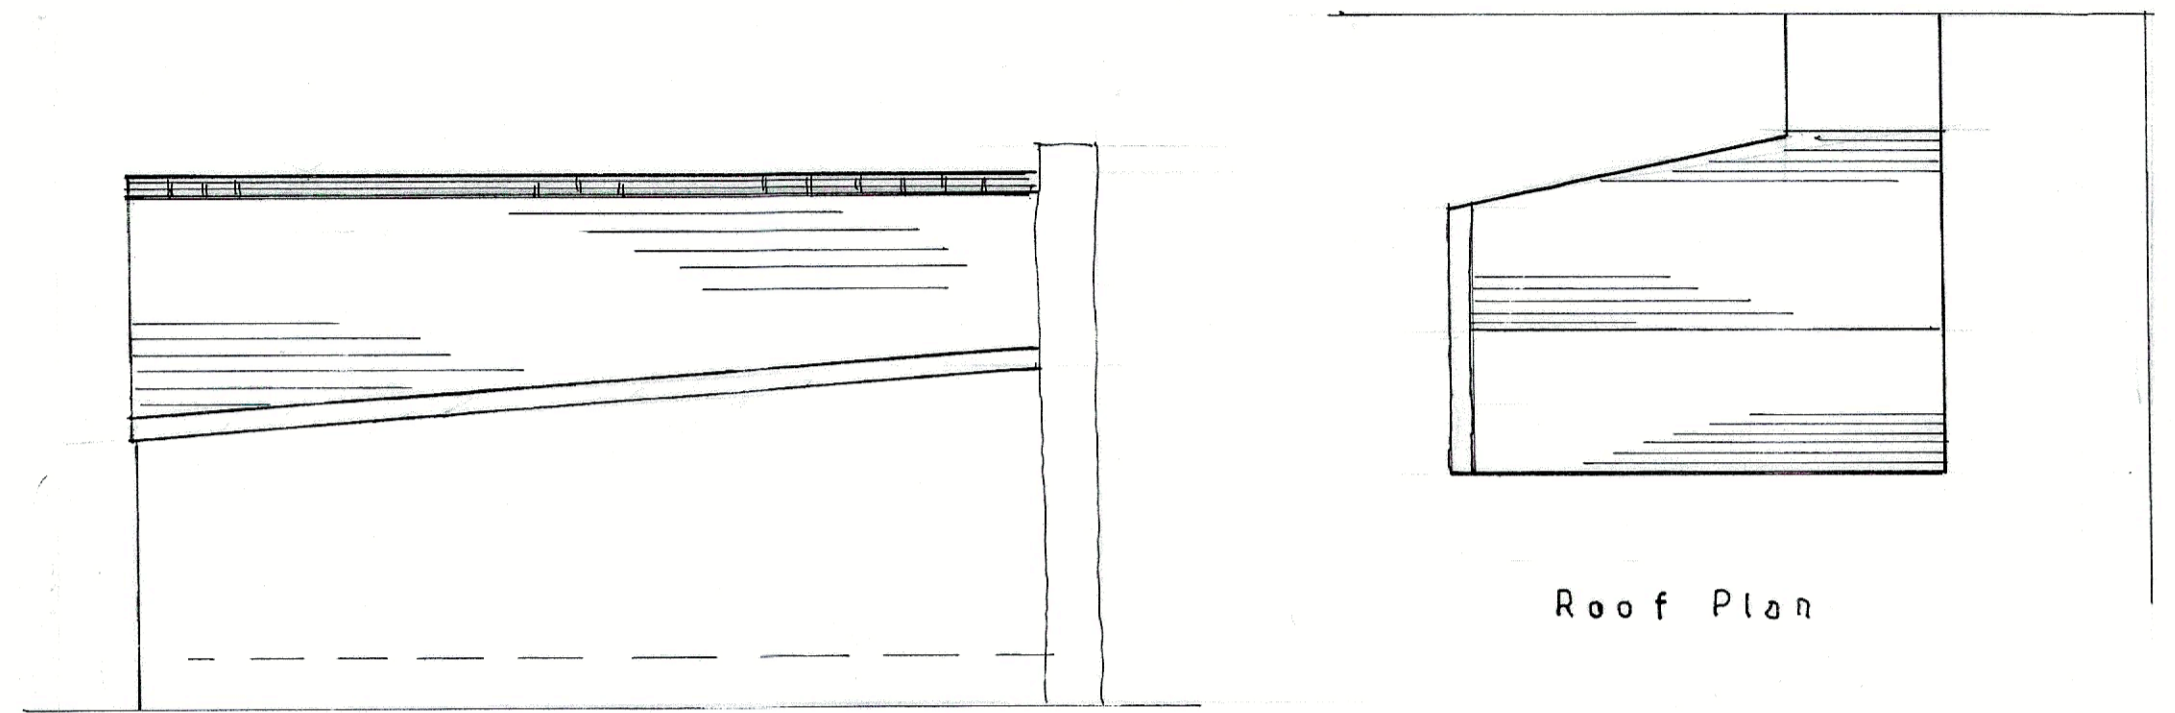


proposed east


Roof Plan

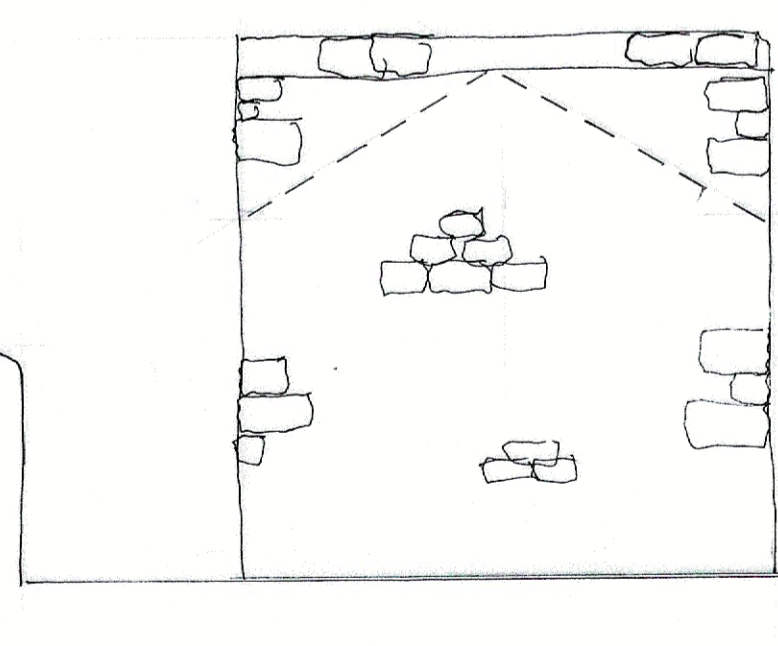

proposed north

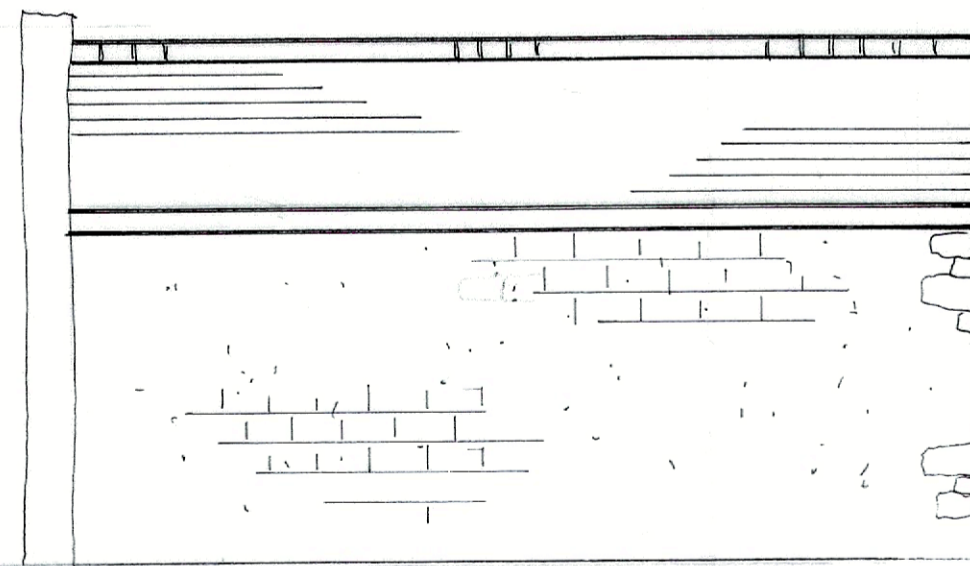

proposed west

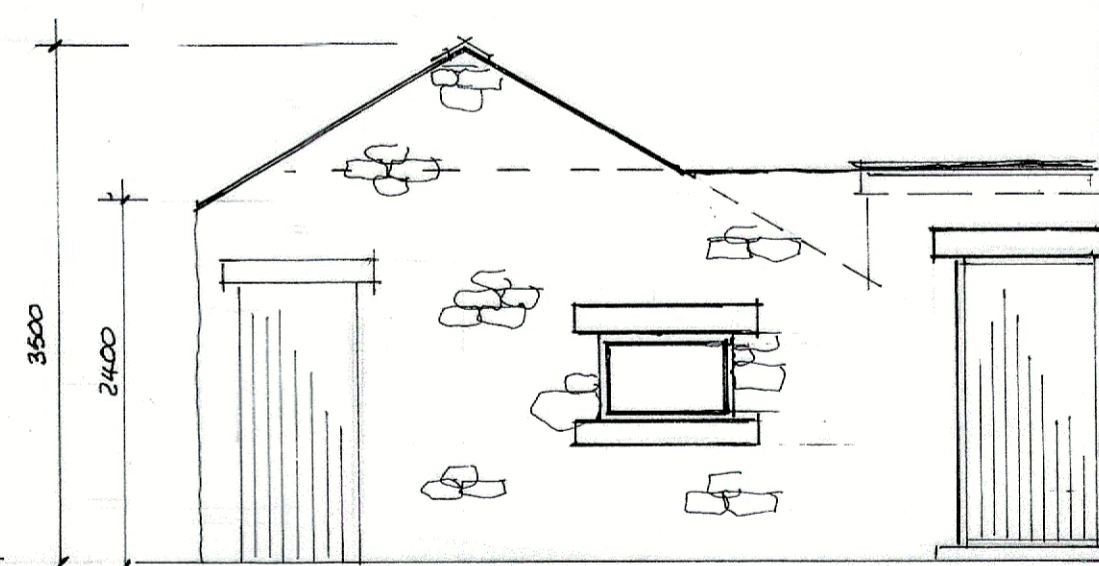

proposed south

S.J. Bialecki
Building Surveys

Drawing no 5008

Scale 1:100

Conversion of Stores 1 & 2

Proposed
Structural Improvements
At
143 Bridge Road
Post Office
Charburn