



see dwg 5008

proposed east elevation

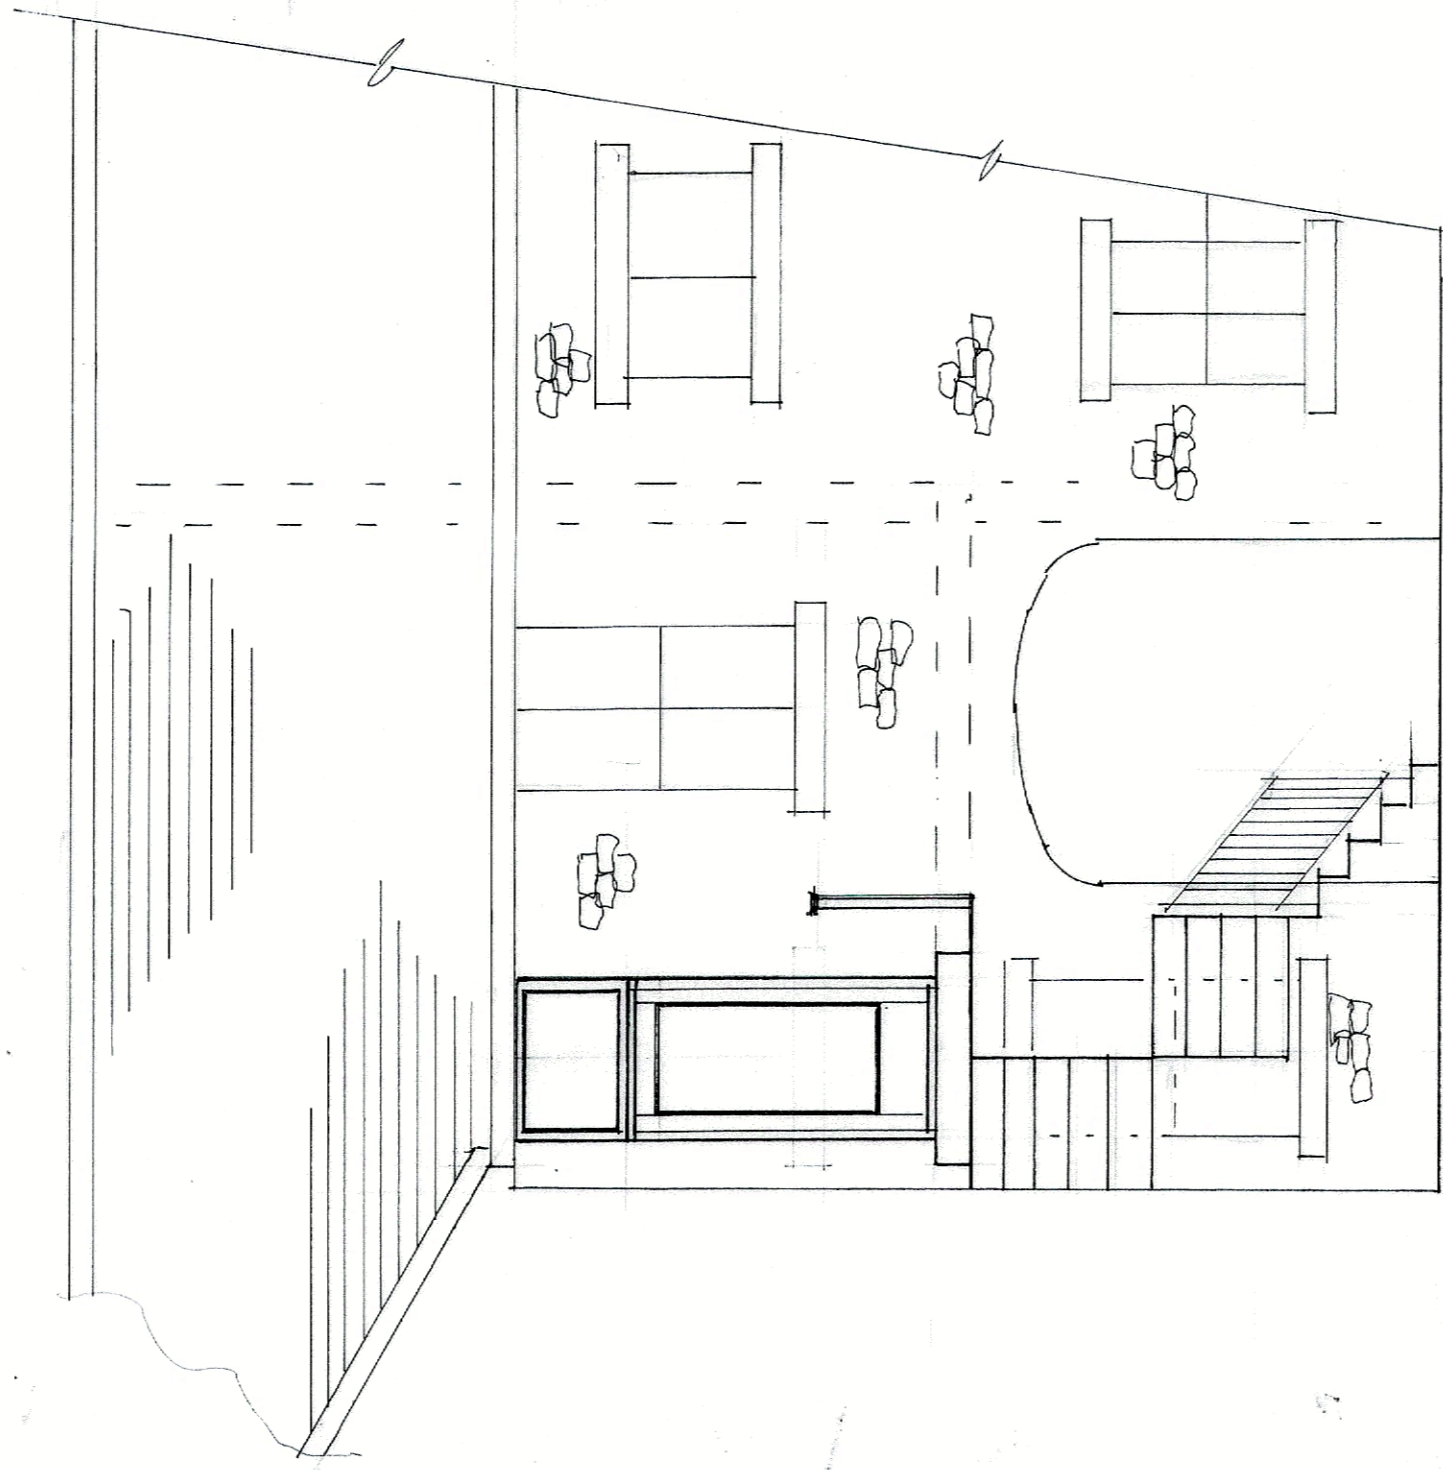


see dwg 5008

proposed north elevation

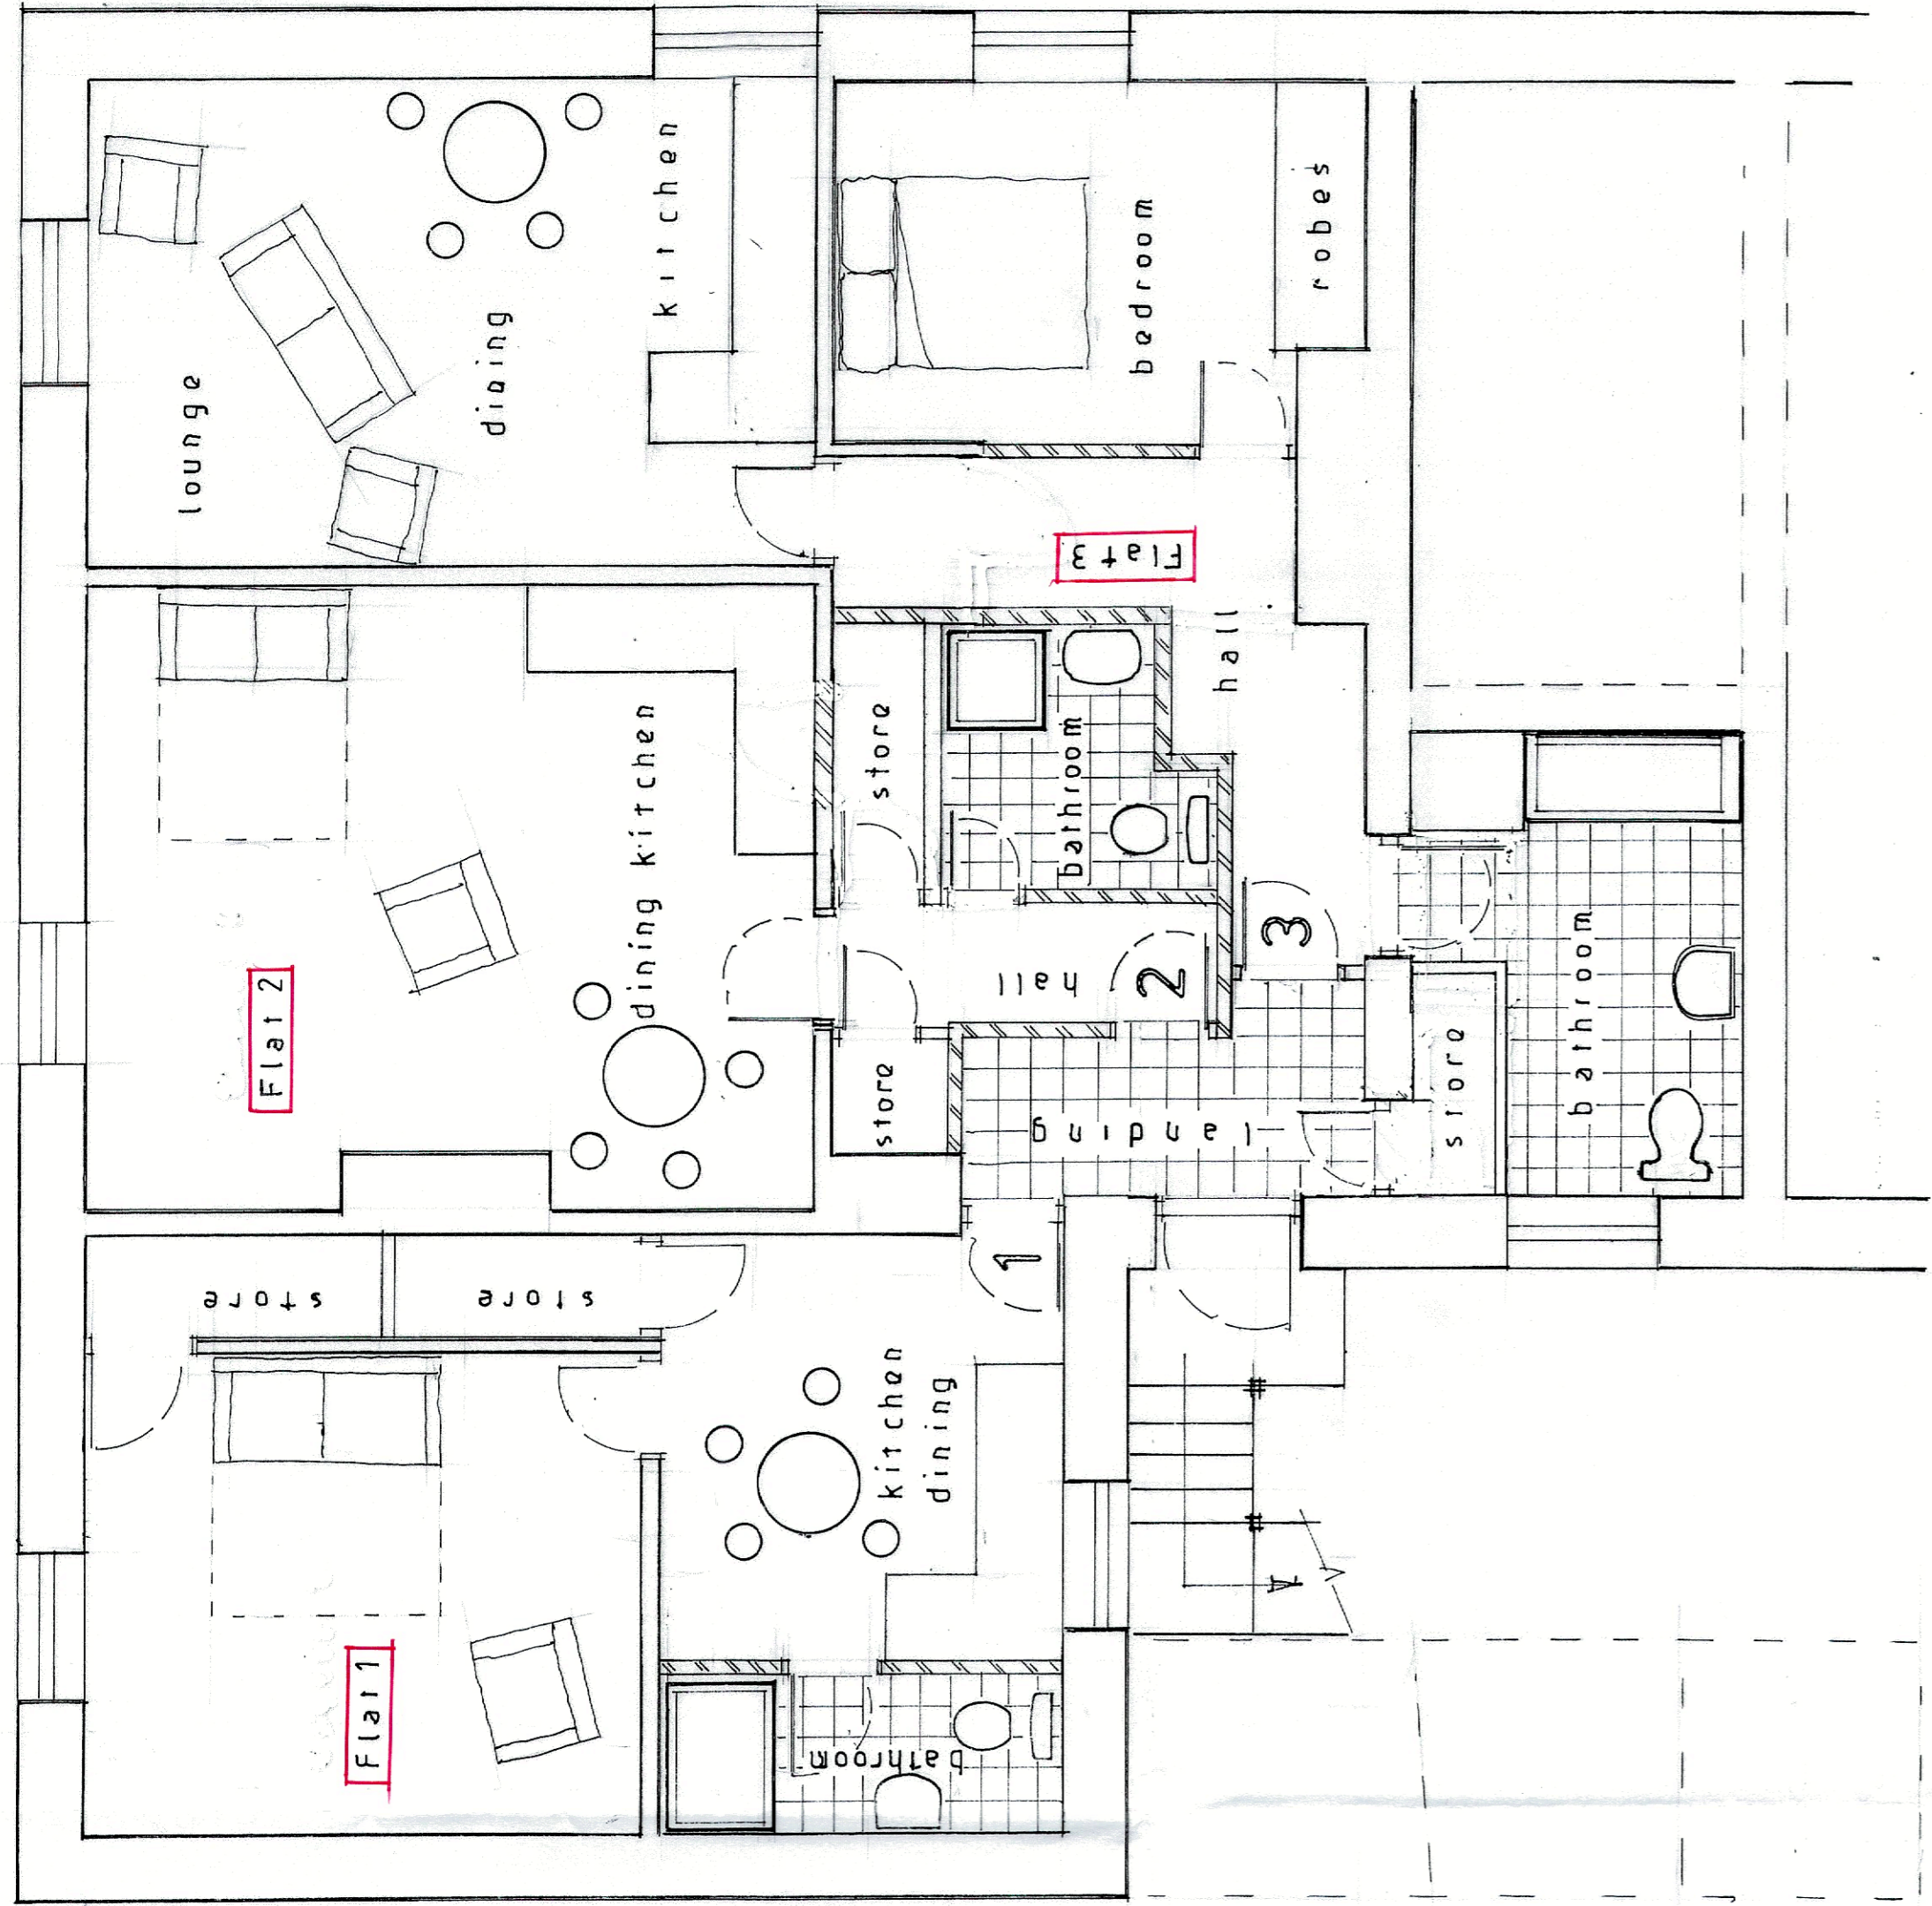

proposed first floor

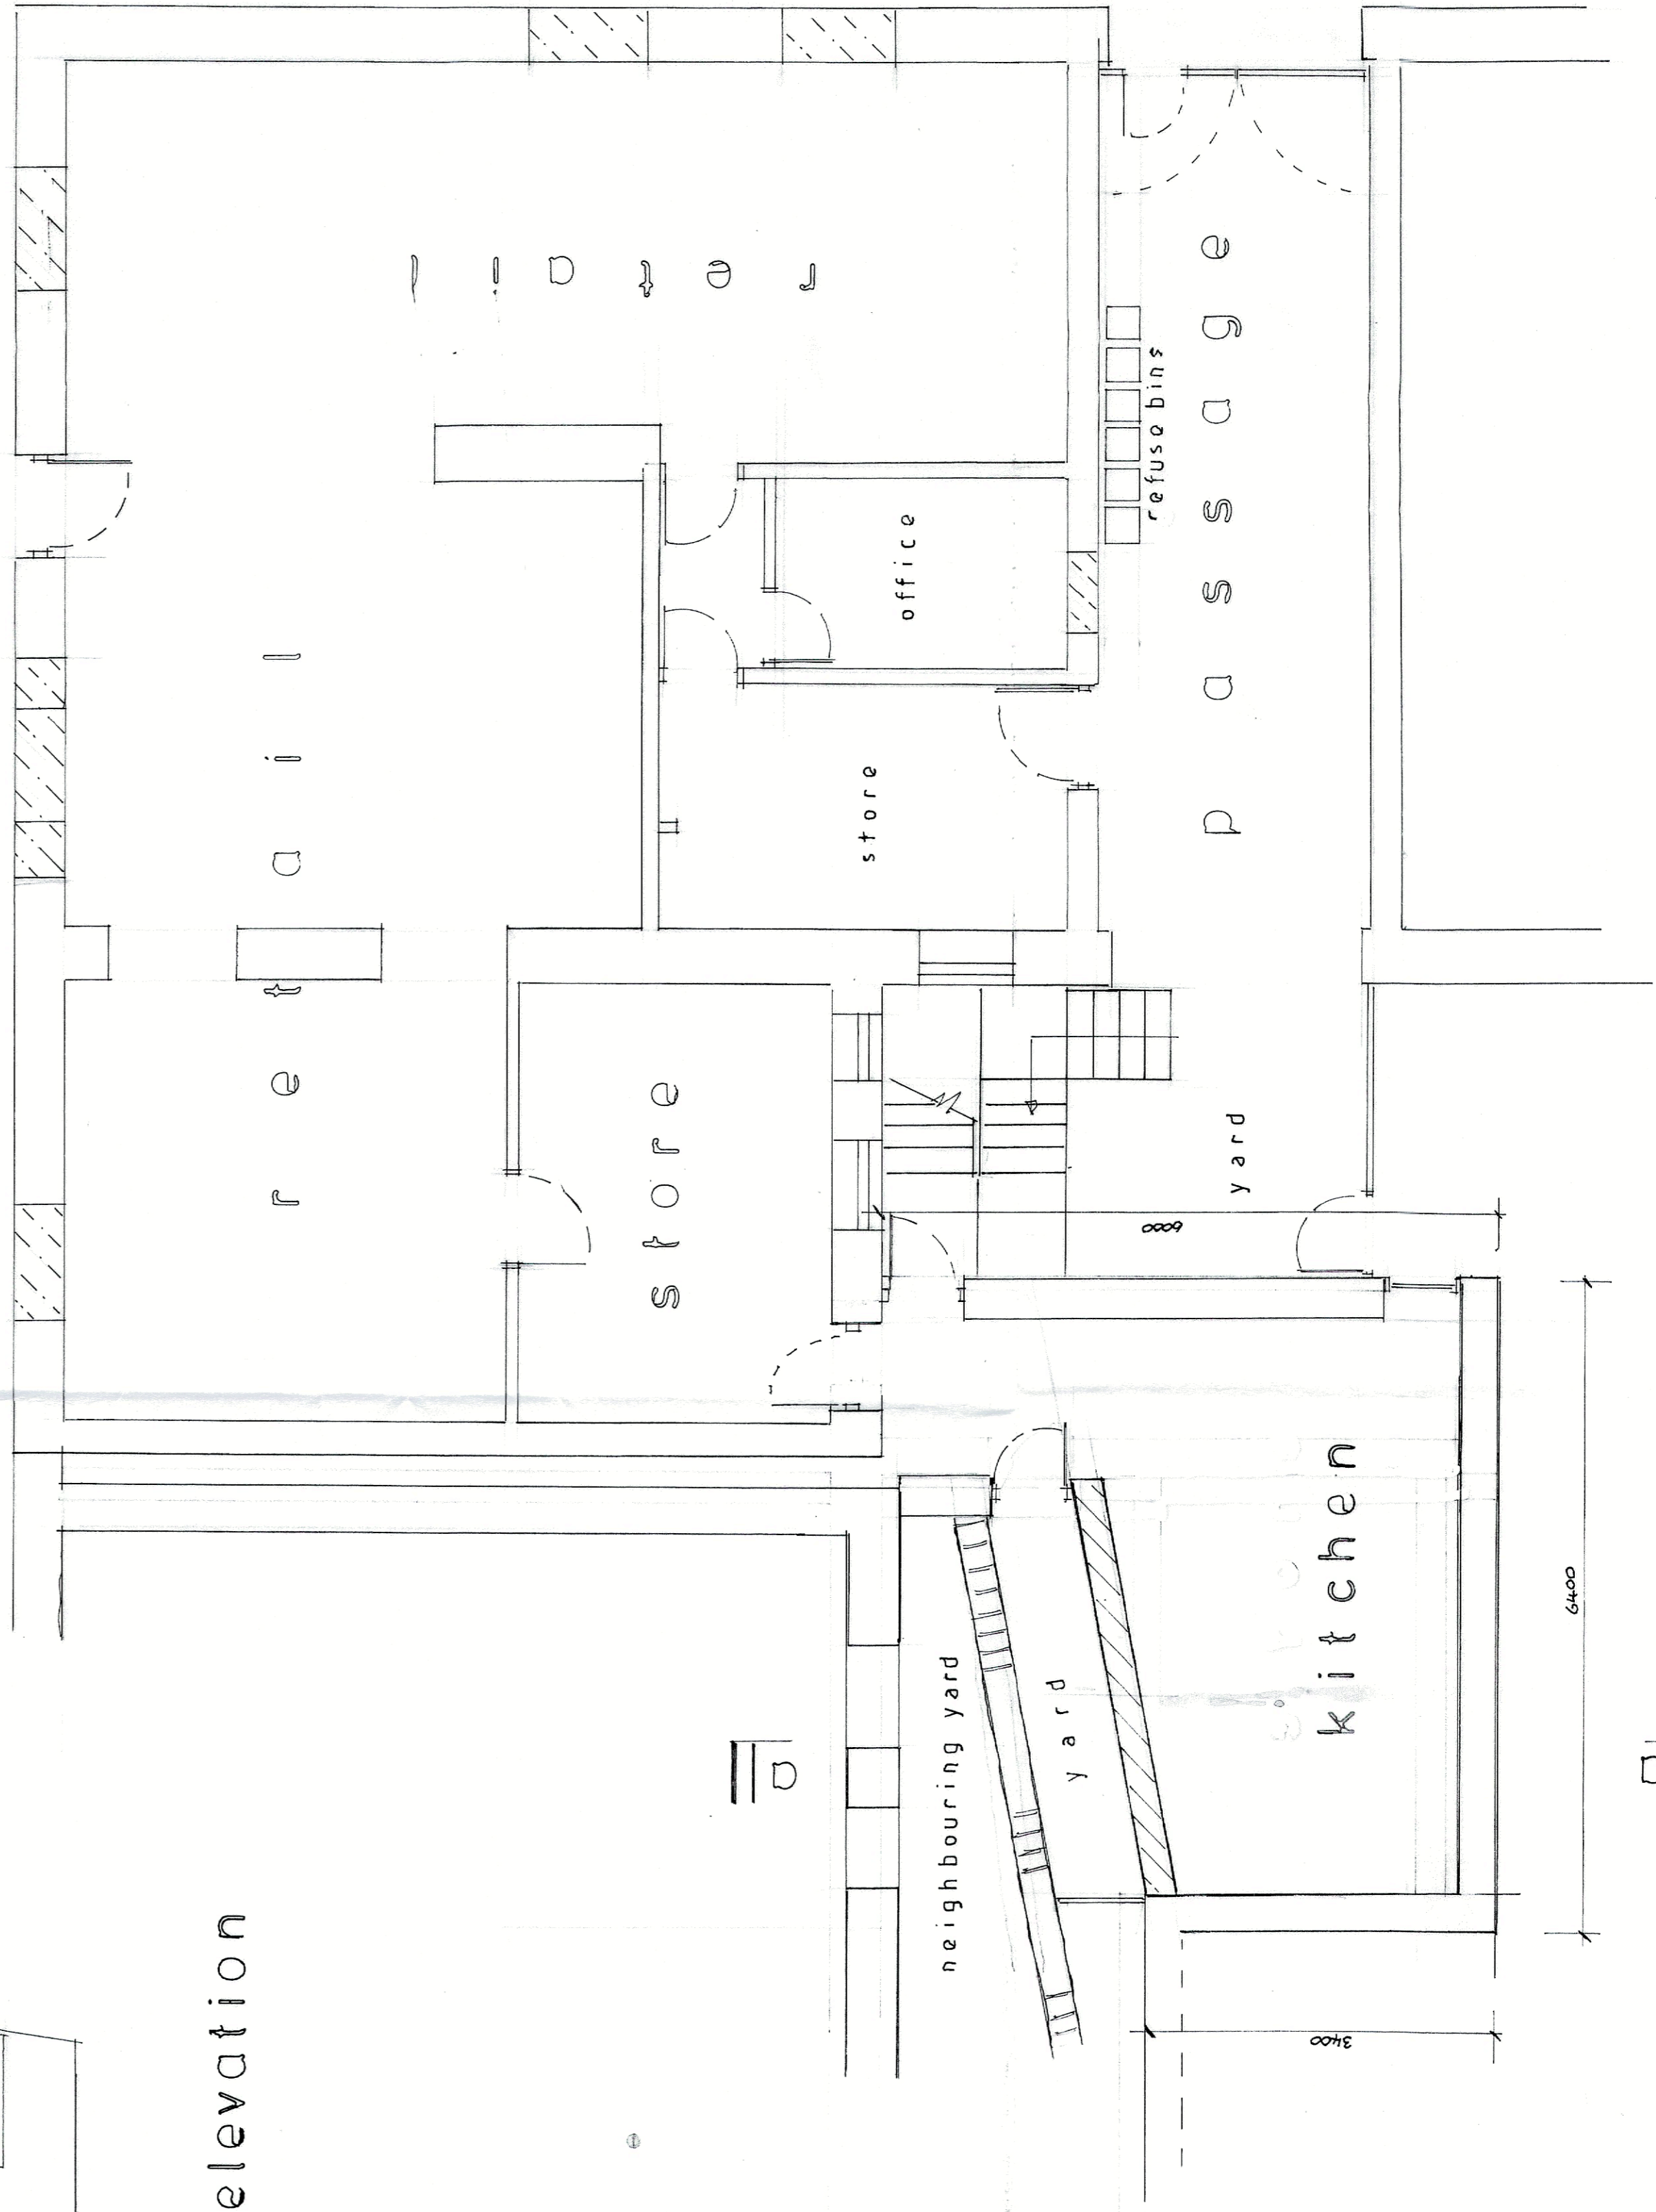

proposed ground floor

S.J. Bialecki Building Surveyors
Drawing 5007
Scale 1:100 & 1:50
Proposed Structural Improvements At 1-3 Bridge Road (P.O.) Post Office Chatburn