



EXISTING FLOOR PLANS

REAR EXTENSION - 15 LITTLE LANE - LONGRIDGE - PRESTON - PR3 3NS

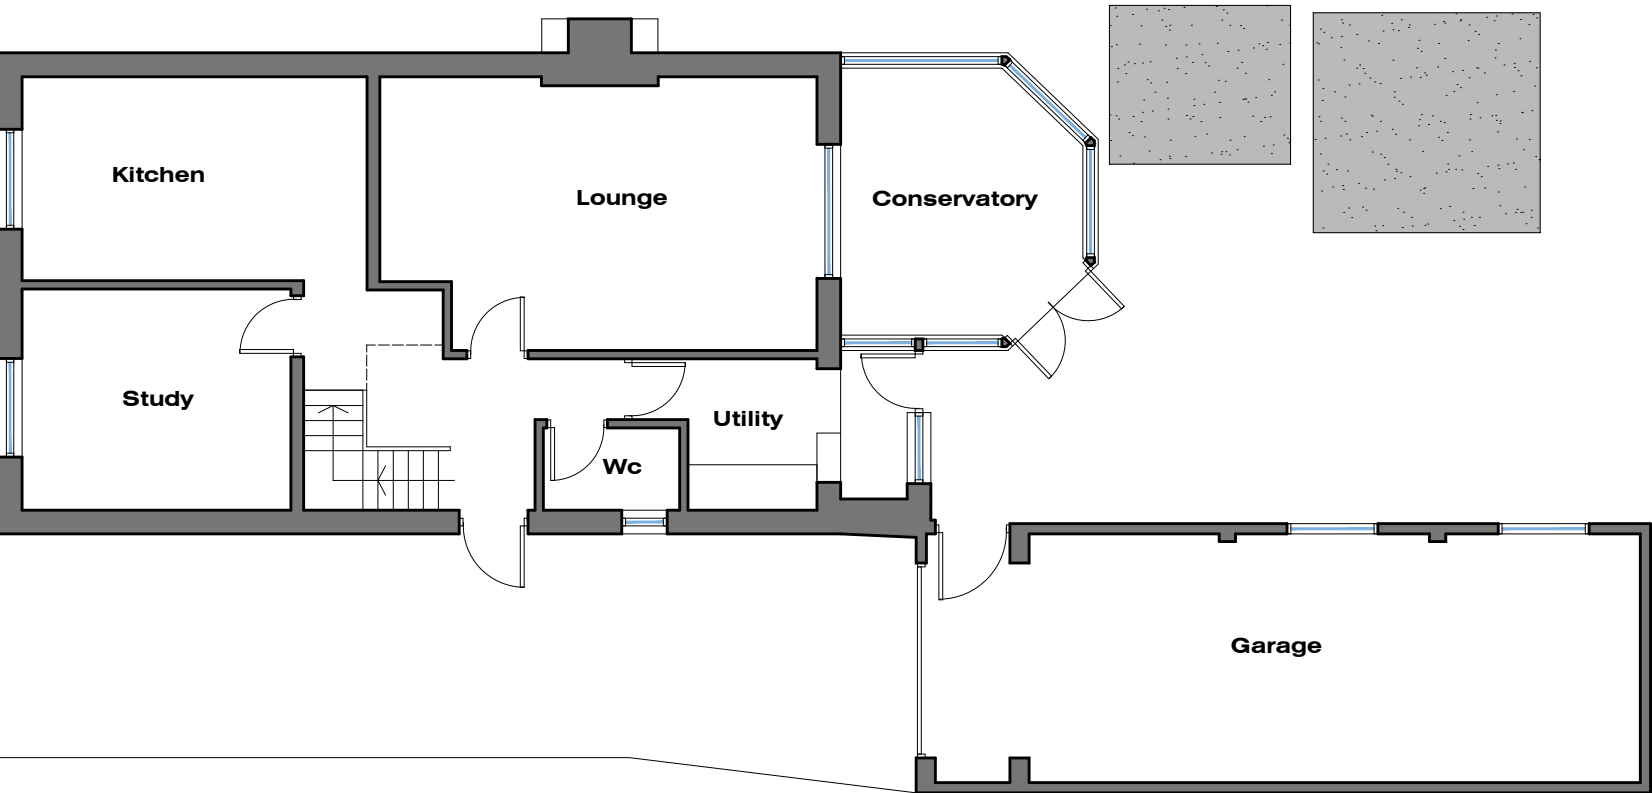

GROUND FLOOR PLAN

Scale 1:100 0 1 2 3 4 5 m

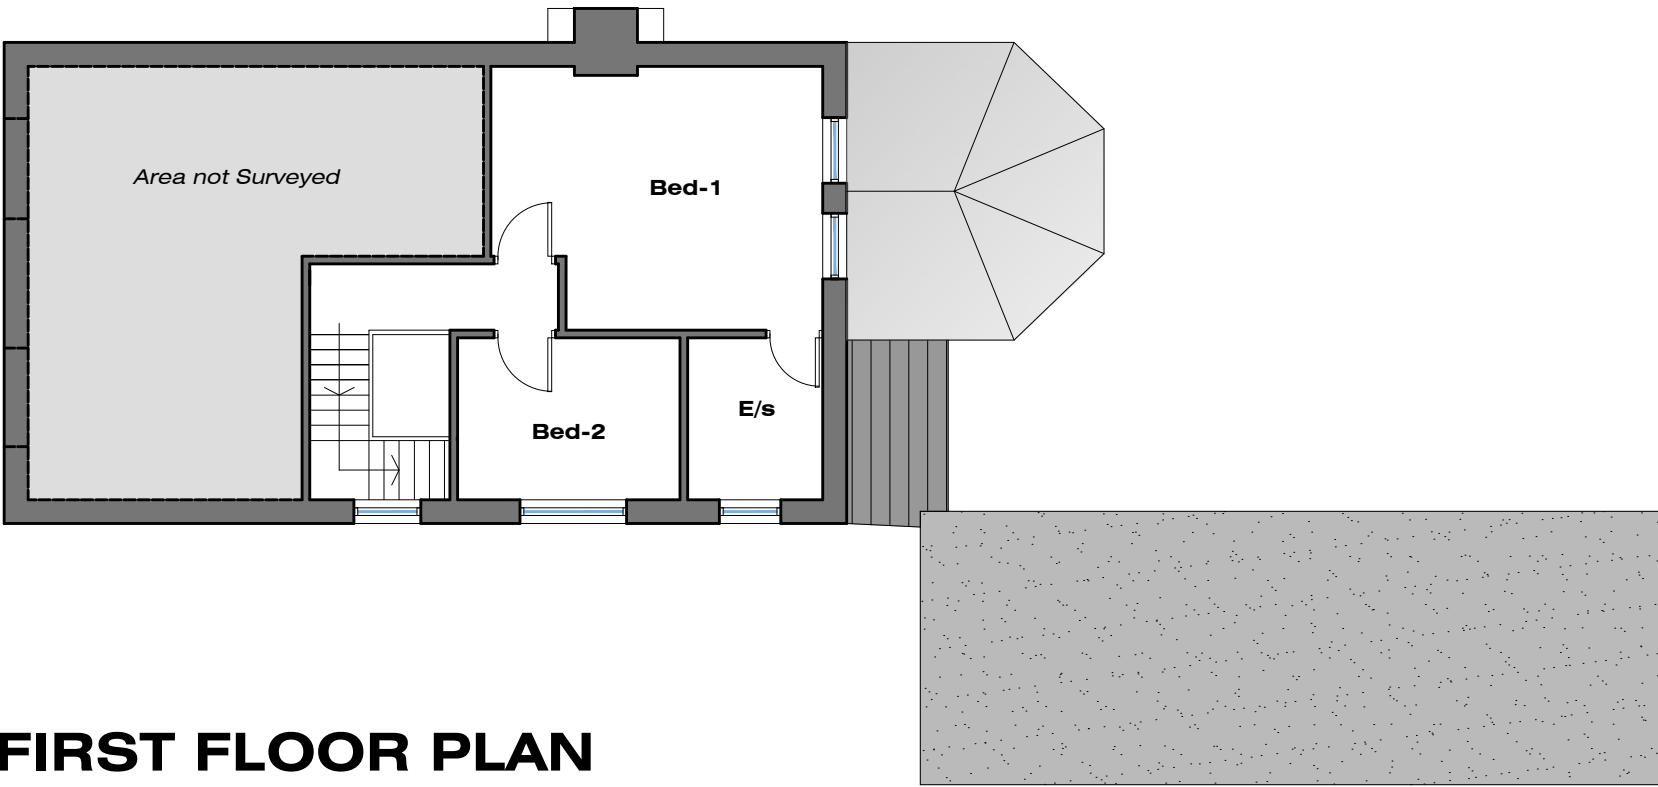

FIRST FLOOR PLAN

MR & MRS BAINES 15 LITTLE LANE LONGRIDGE PRESTON PR3 3NS	JM-0243	002	
	EXISTING FLOOR PLANS		Date: 10.05.22 Drawn: J Monks Scale: 1: 100 (A3)
MONKS-ARCHITECTURAL-DESIGN 25 BIRCHFIELD DRIVE - LONGRIDGE- PRESTON - PR3 3HP			