

NOTES:

No.	Description	Date

CLIENT:

Mr & Mrs Brunt

PROJECT:

Proposed replacement dwelling
at 36 Painterwood, Billington

SHEET:

EXISTING
ELEVATIONS

Project number PHA/576

Date 10/11/2021


Drawn by JD

Checked by PH


A2.1

Scale 1 : 100


Sheet size A1

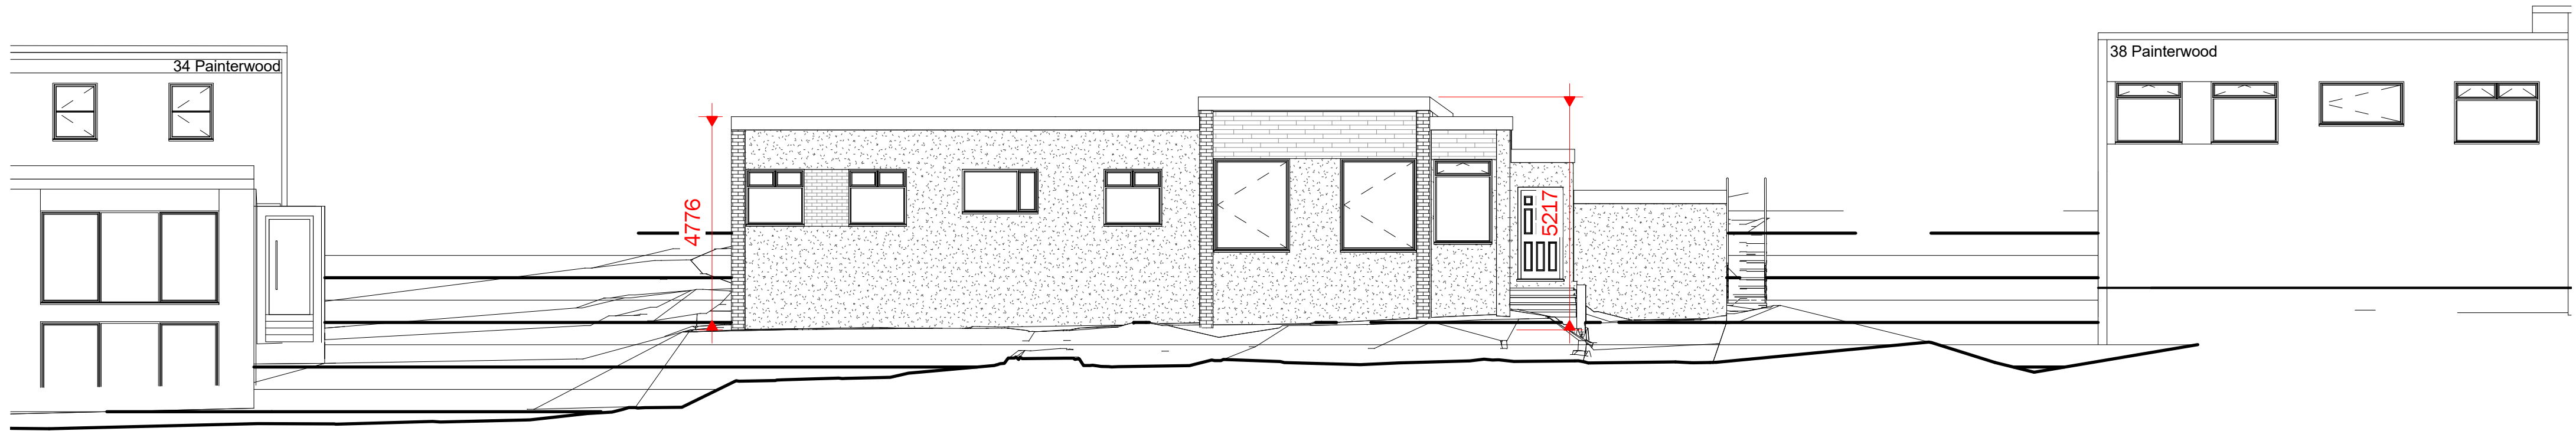

1 North West Elevation
1 : 100

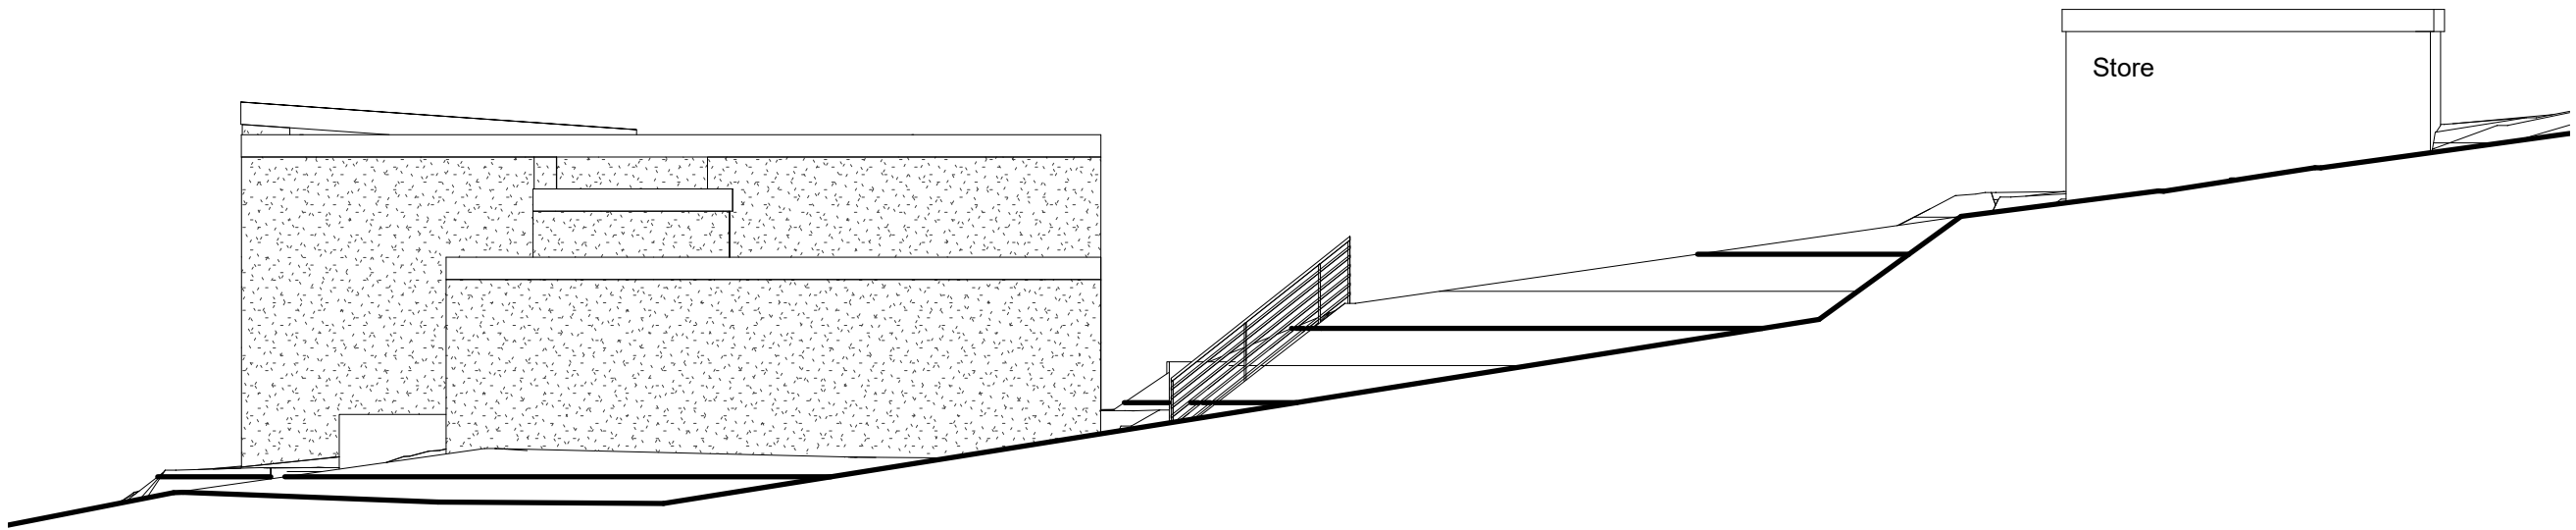

2 South West Elevation
1 : 100

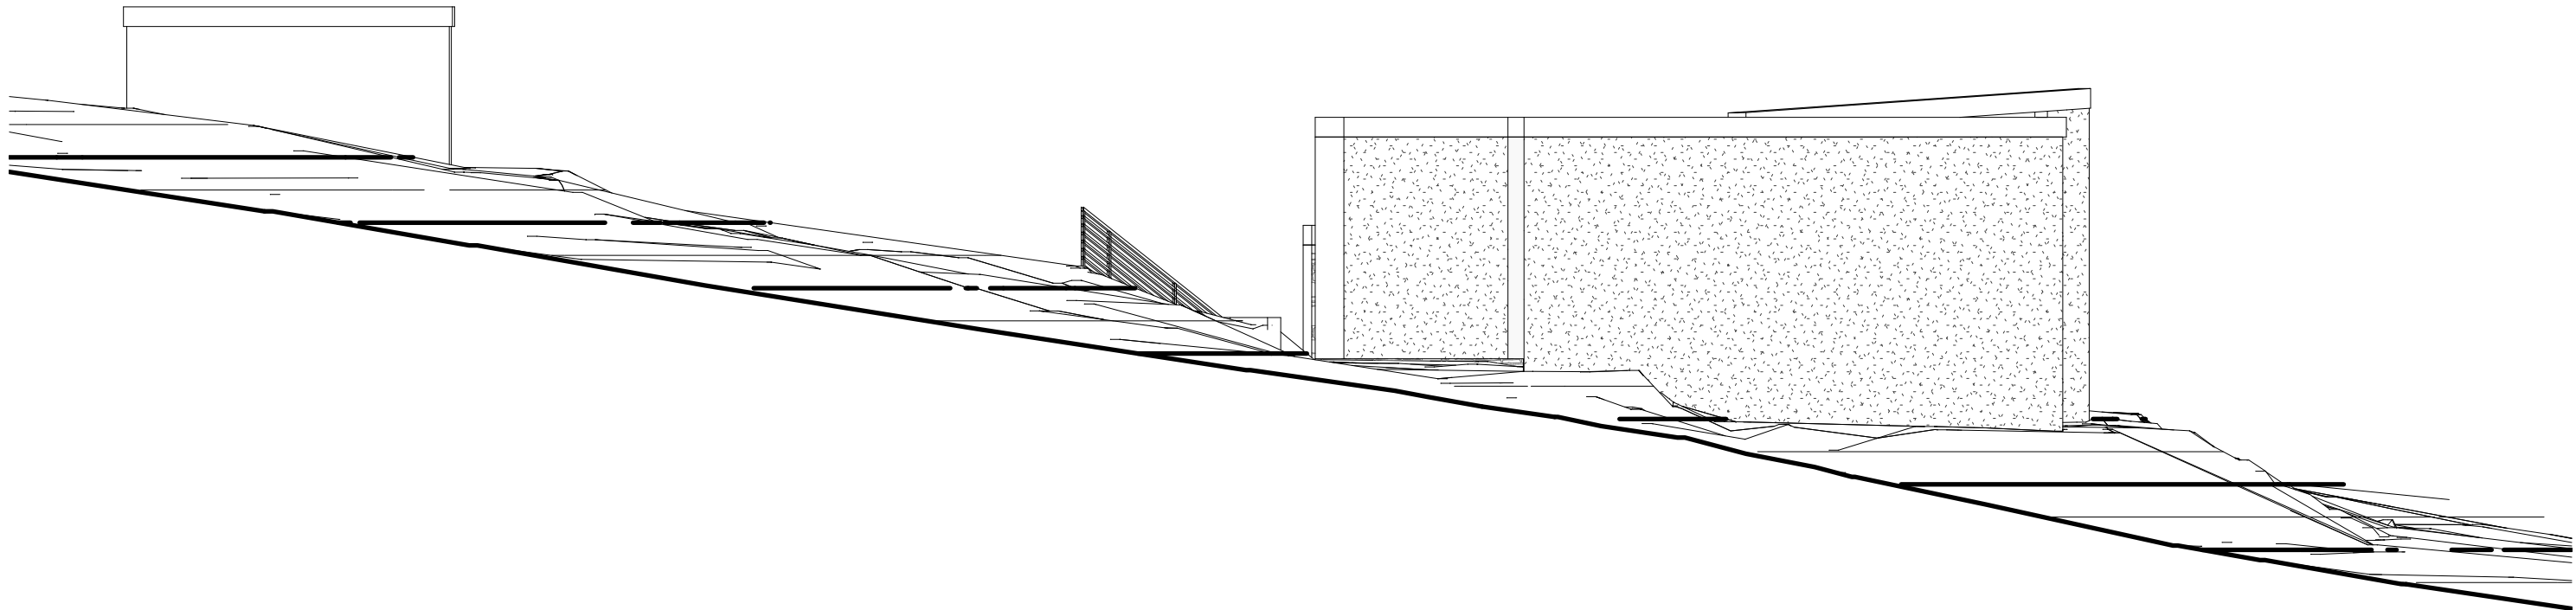

3 North East Elevation
1 : 100