

NOTES:

| No. | Description | Date |
|-----|-------------|------|
| | | |
| | | |
| | | |
| | | |
| | | |
| | | |
| | | |

CLIENT:

Mr & Mrs Brunt

PROJECT:

Proposed replacement dwelling
at 36 Painterwood, Billington

SHEET:

PROPOSED
ELEVATIONS

Project number PHA/576

Date 09/05/2022


Drawn by JD

Checked by PH


A3.3

Scale 1 : 100


Sheet size A1

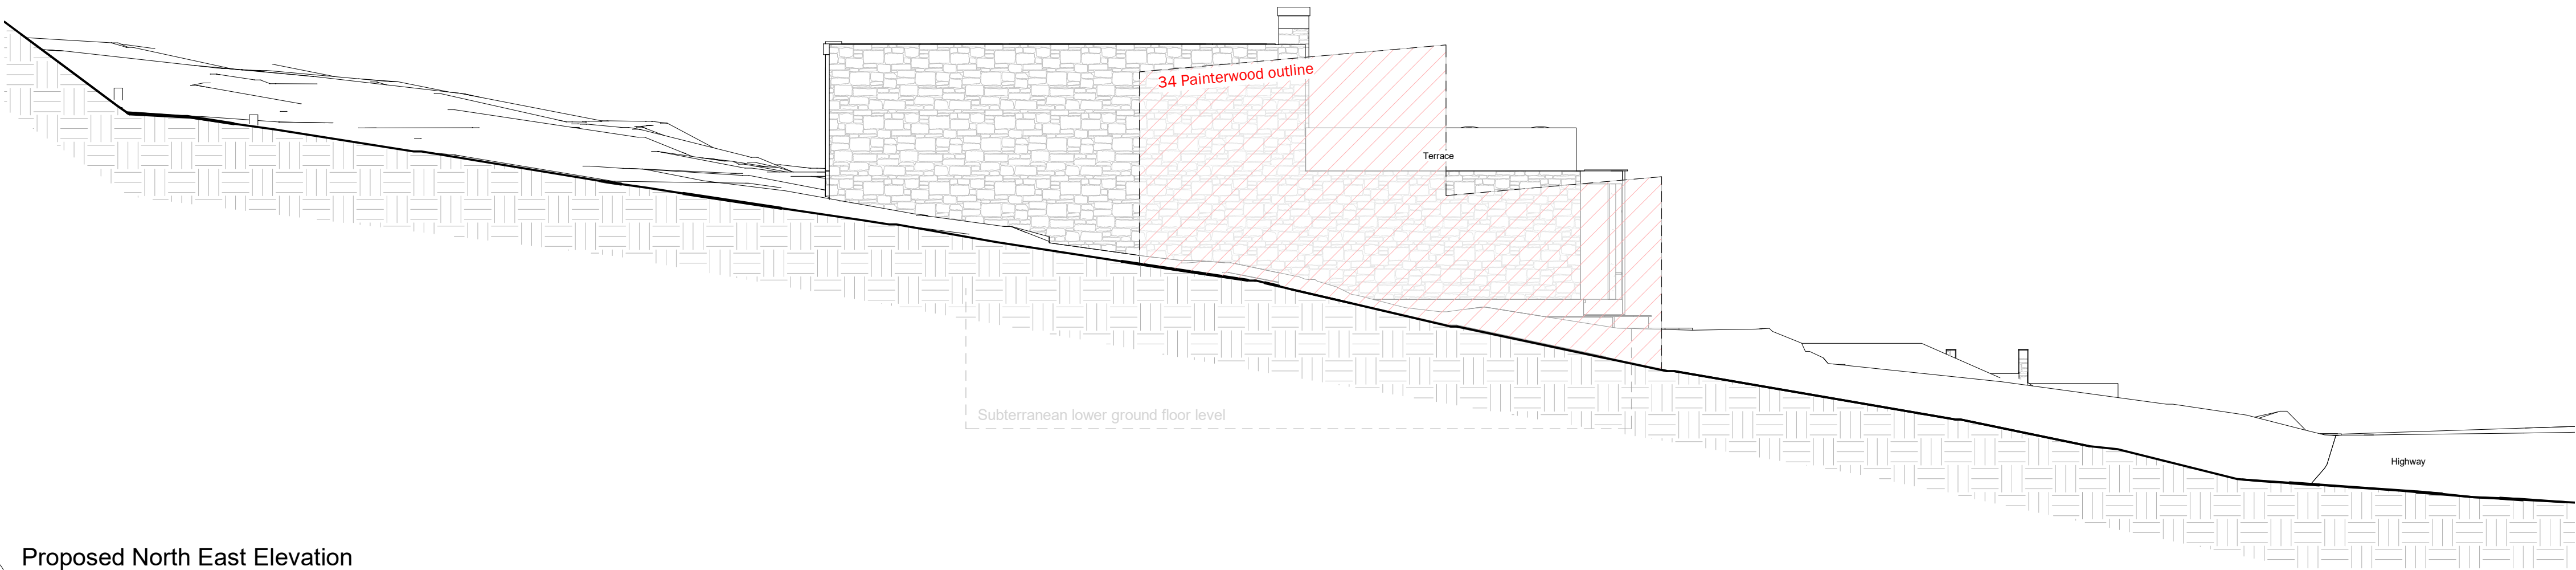

3 Proposed North East Elevation
1 : 100

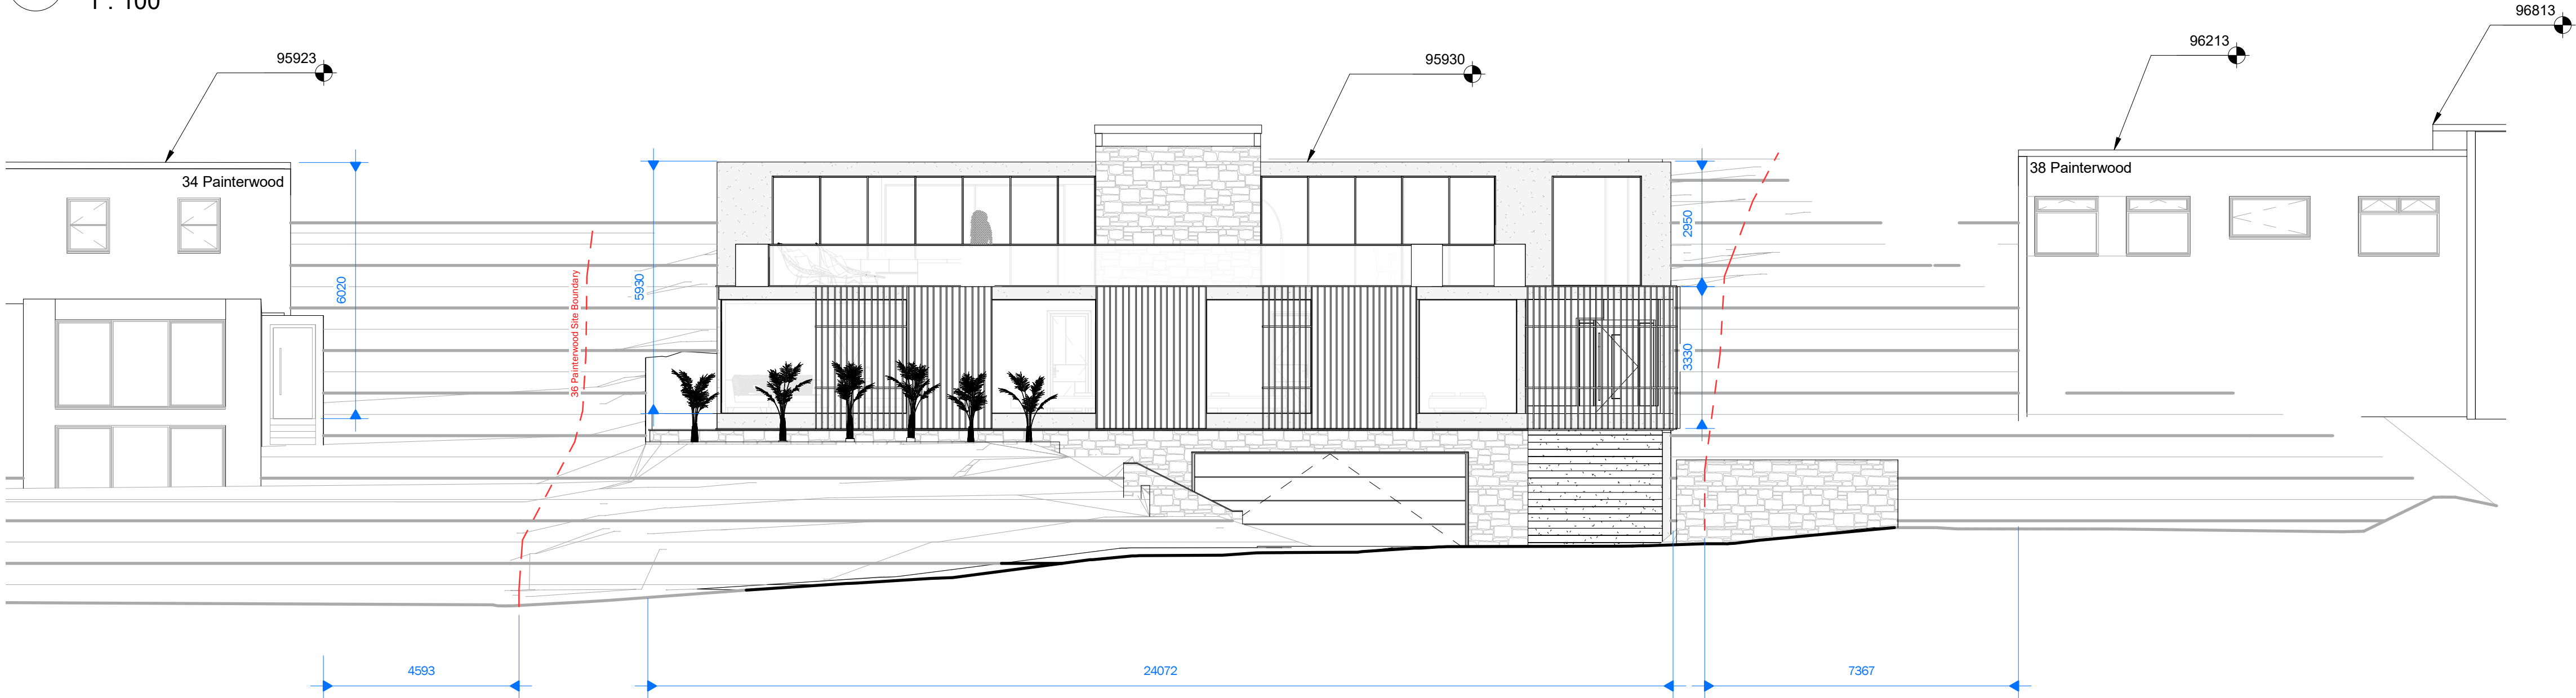

1 Proposed Street Elevation (North West)
1 : 100

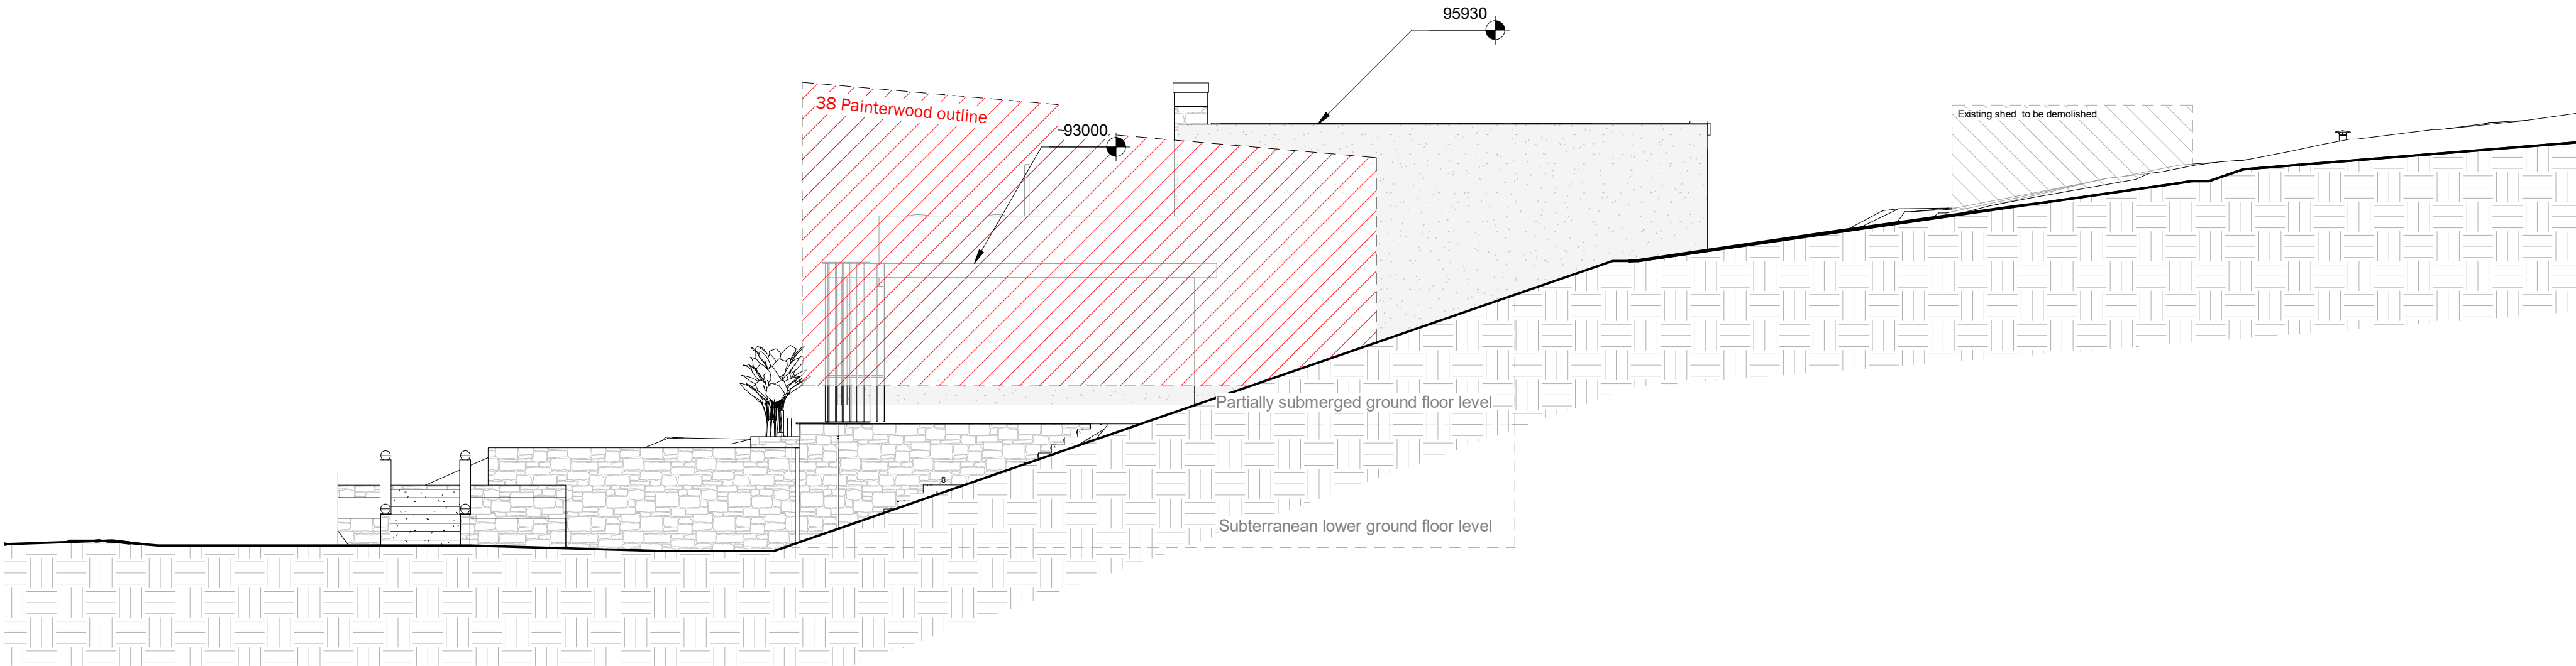

2 Proposed South West Elevation
1 : 100