


## Peter Hitchen ^rchitects

Marathon House The Sidings Business Park Whalley, BB7 9SE

01254 823 885

www.peterhitchenarchitects.co.uk

NOTES:

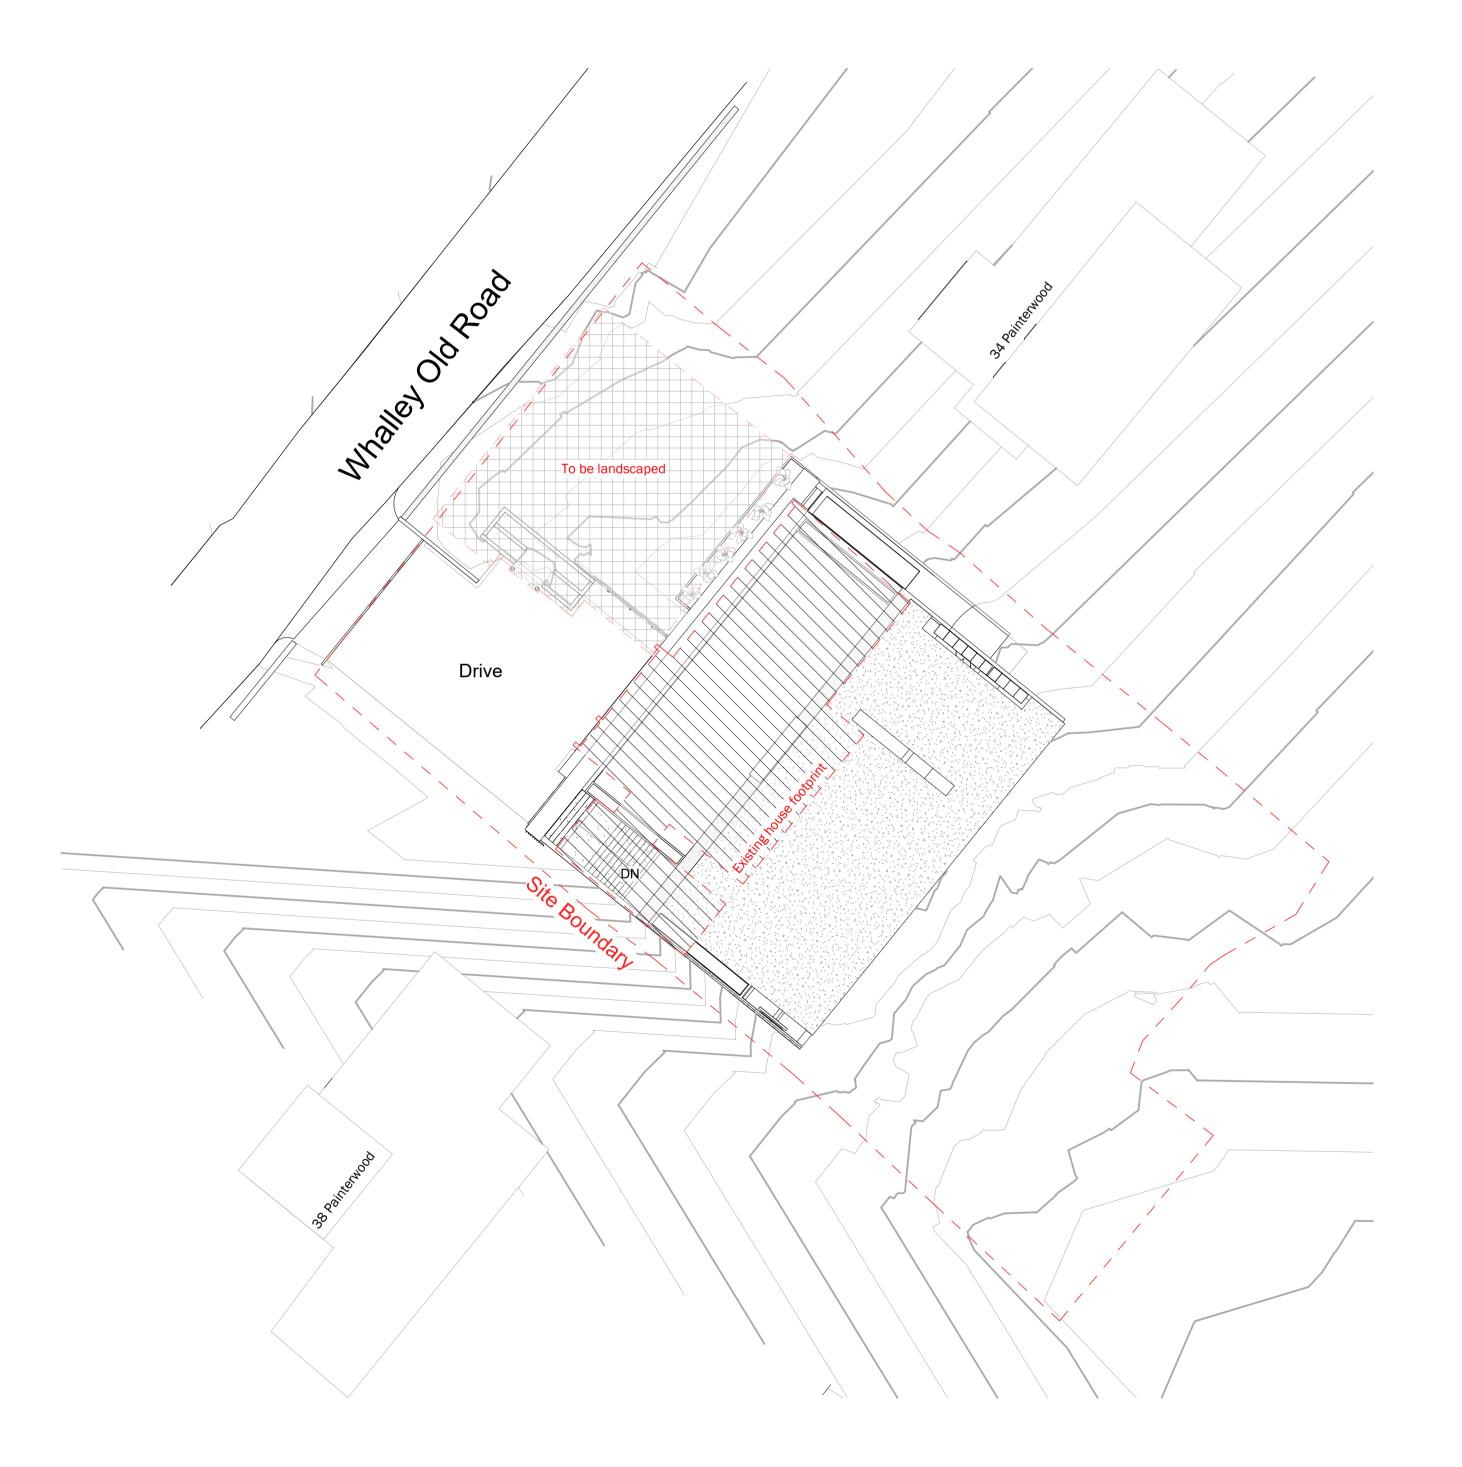

No.	Description	Date

CLIENT:

Mr & Mrs Brunt

PROJECT:

Proposed replacement dwelling at 36 Painterwood, Billington

## PROPOSED SITE PLAN

Project number	PHA/576
Date	09/05/2022
Drawn by	JD
Checked by	PH

A1.5

Scale 1:200

**A**1

Sheet size