
 


Development Site Plan - Moorfield Edge Barn

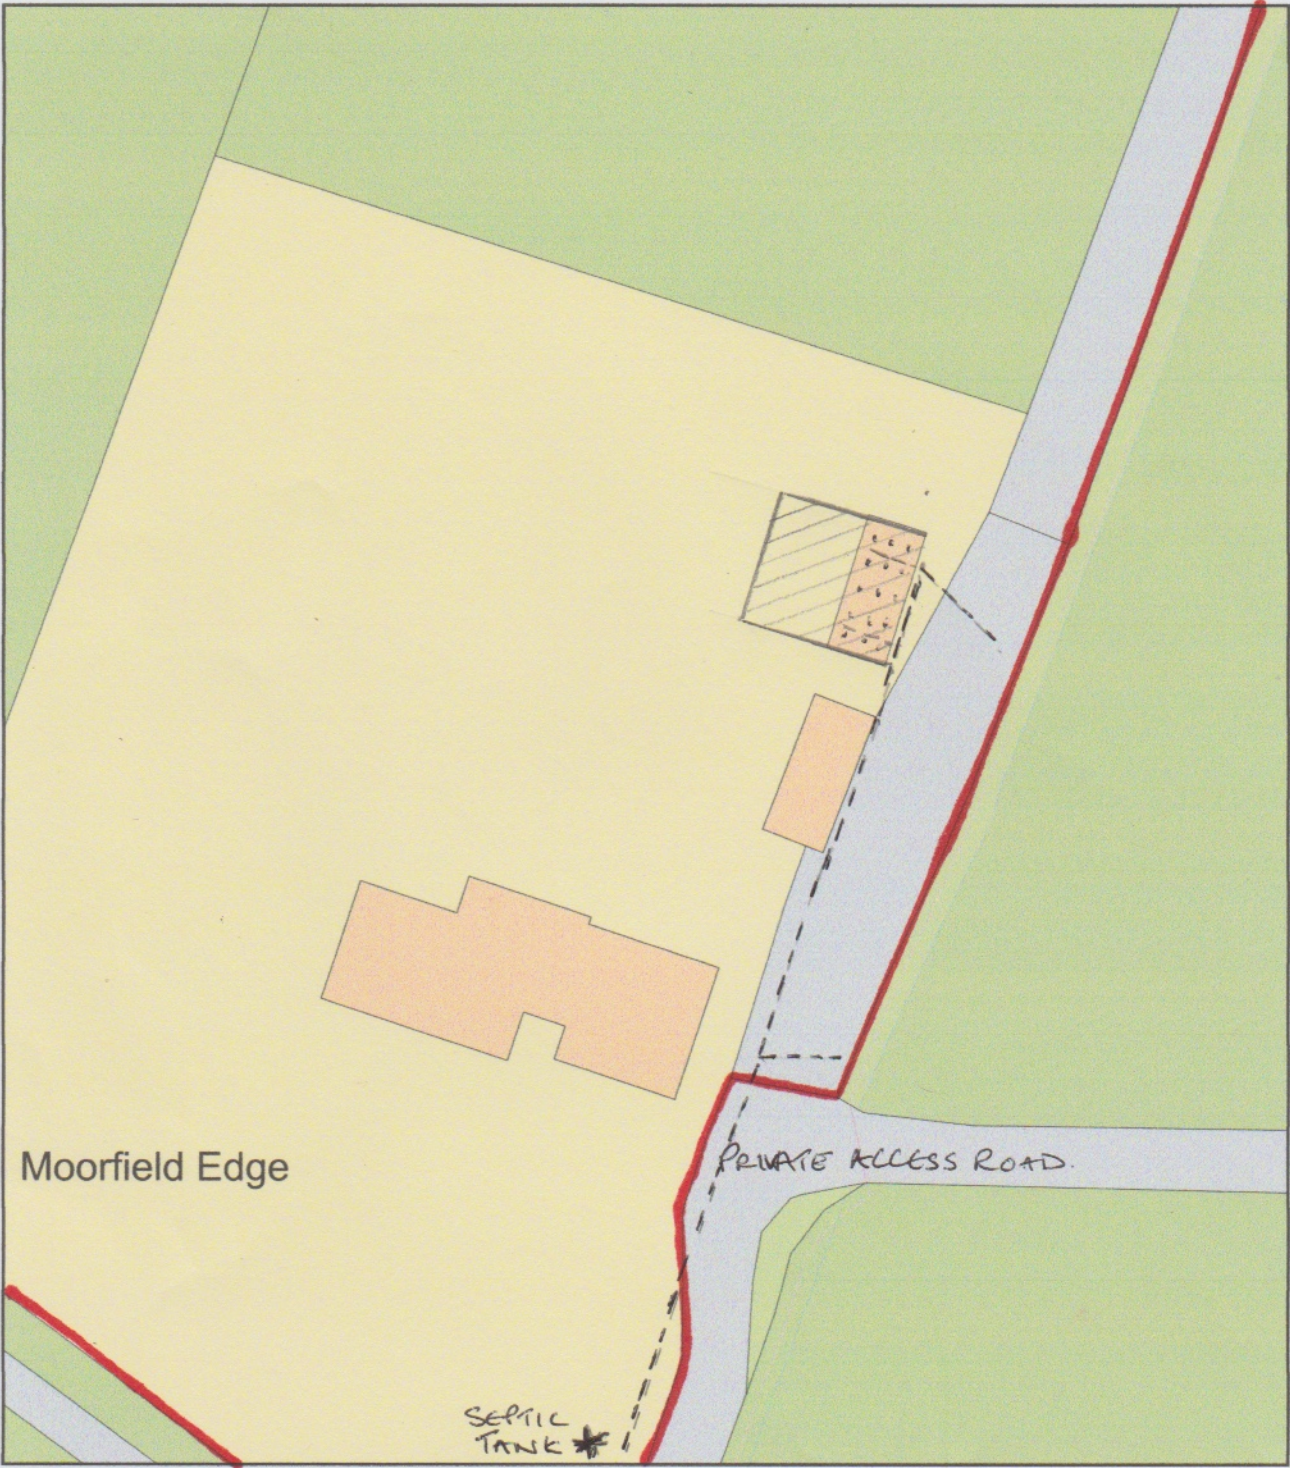

-  STRUCTURE FOR DEMOLITION
-  PROPOSED STRUCTURE

Plan Produced for: Victoria Staples  
Date Produced: 21 Feb 2022  
Plan Reference Number: TQRQM22052142203149  
Scale: 1:500 @ A4

-  EXISTING DRAINS
-  BOUNDARY.
- 