





Existing Side B Elevation

1 : 100

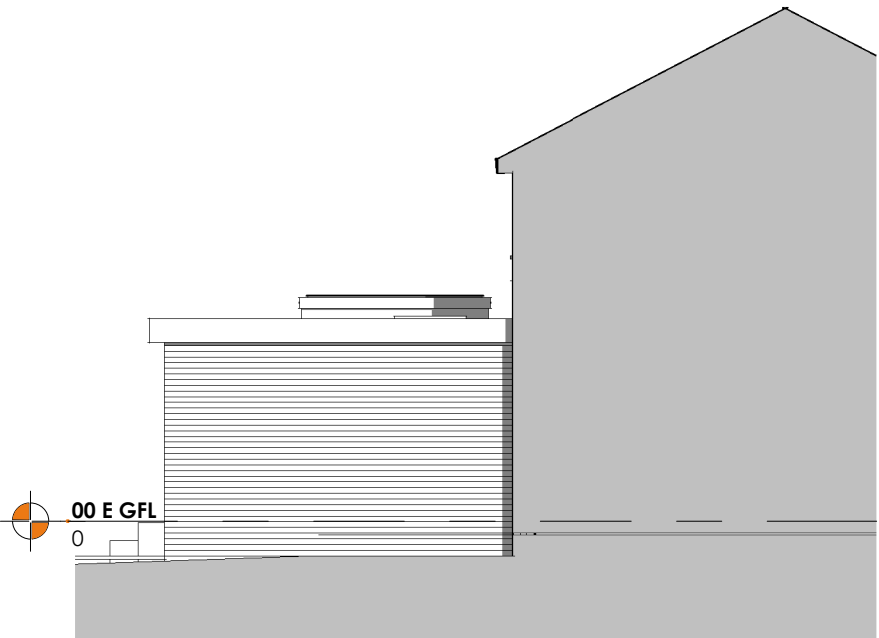


Proposed Side B Elevation

1 : 100

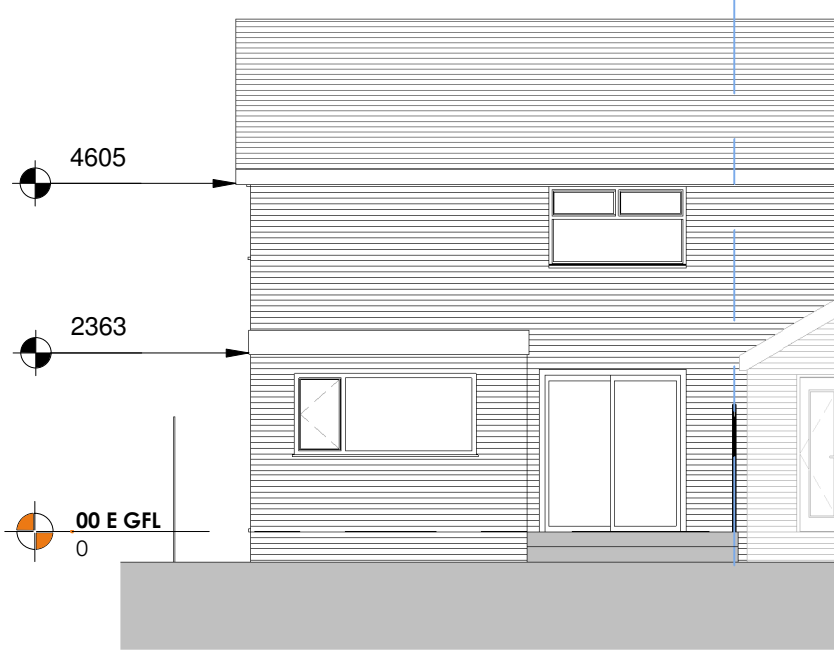

Existing Rear Elevation

1 : 100

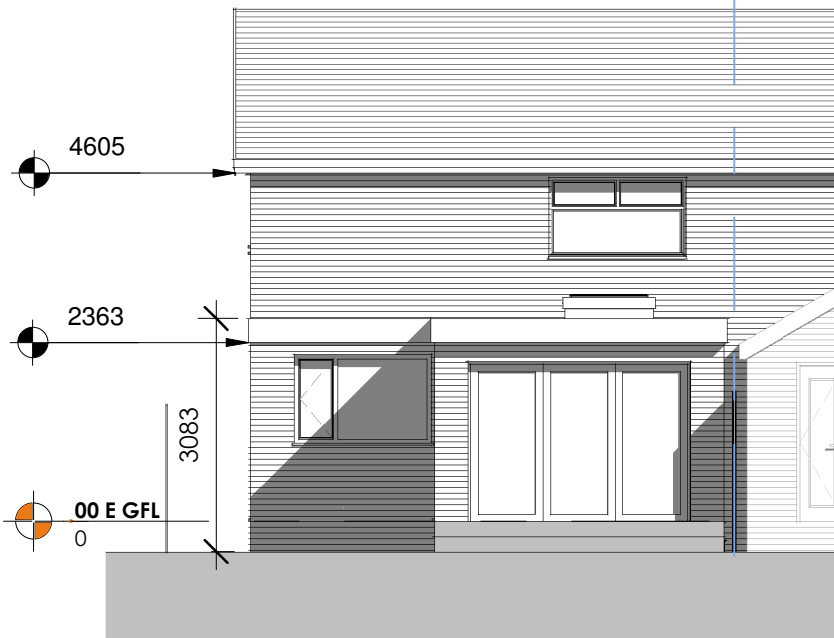

Proposed Rear Elevation

1 : 100




Existing Side A Elevation

1 : 100




Proposed Side A Elevation

1 : 100

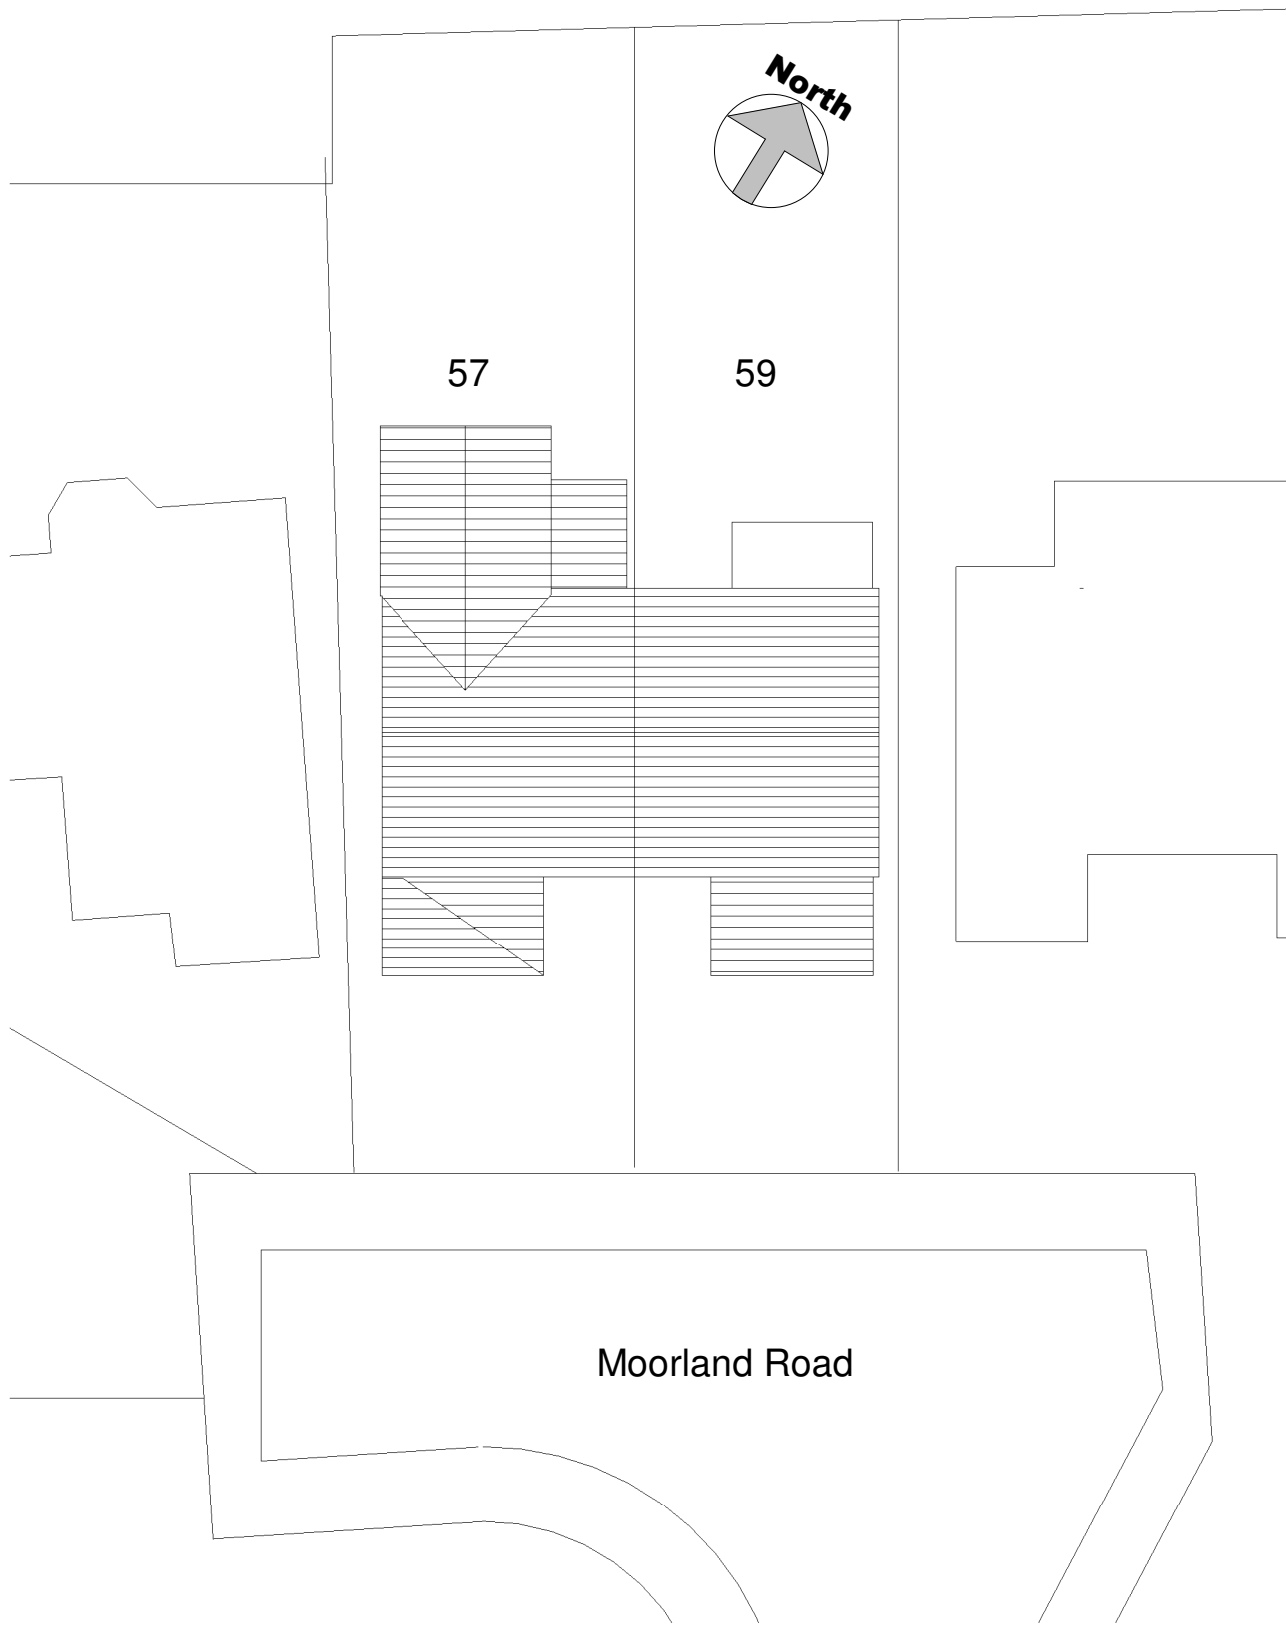


Existing Site Plan

1 : 200

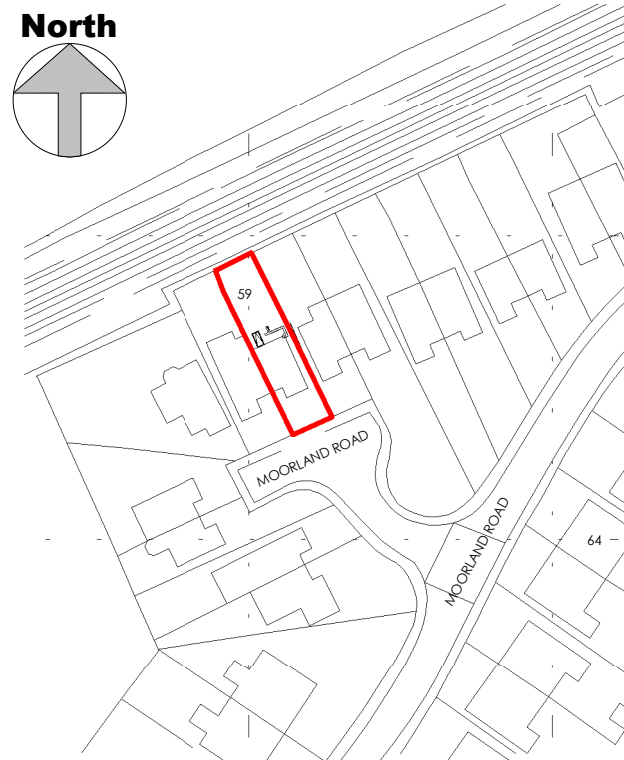


Site Location Plan

1 : 1250

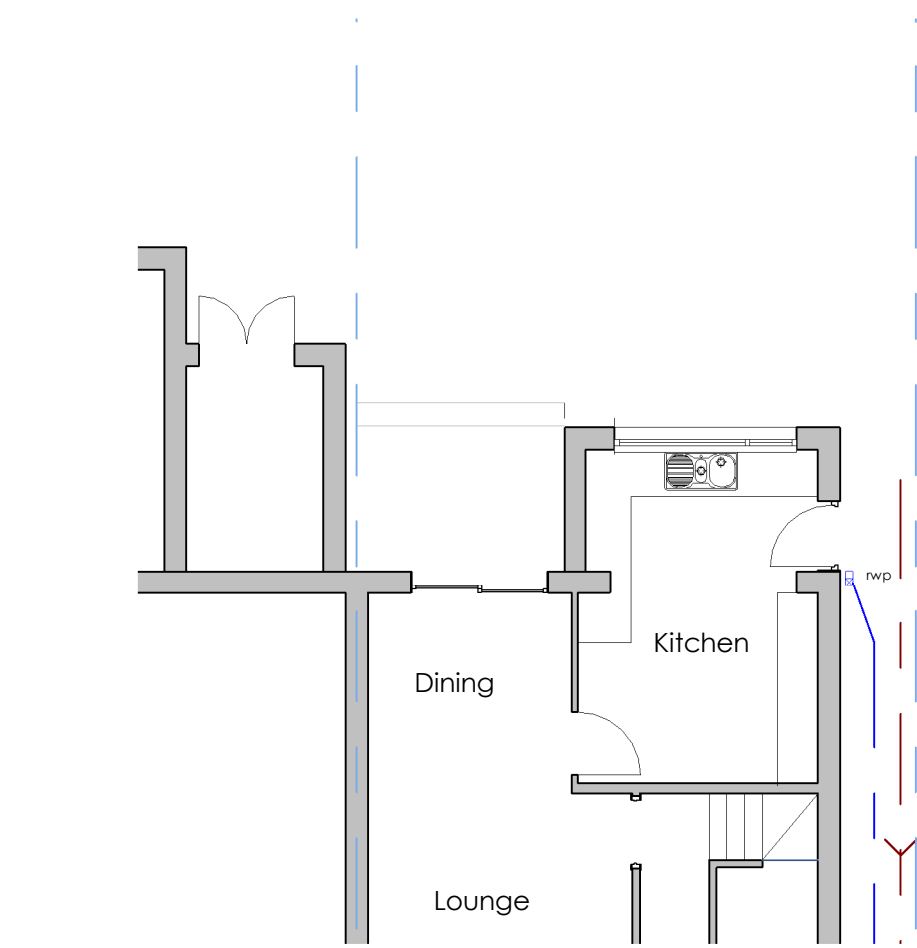


Existing Ground Floor Plan

1 : 100

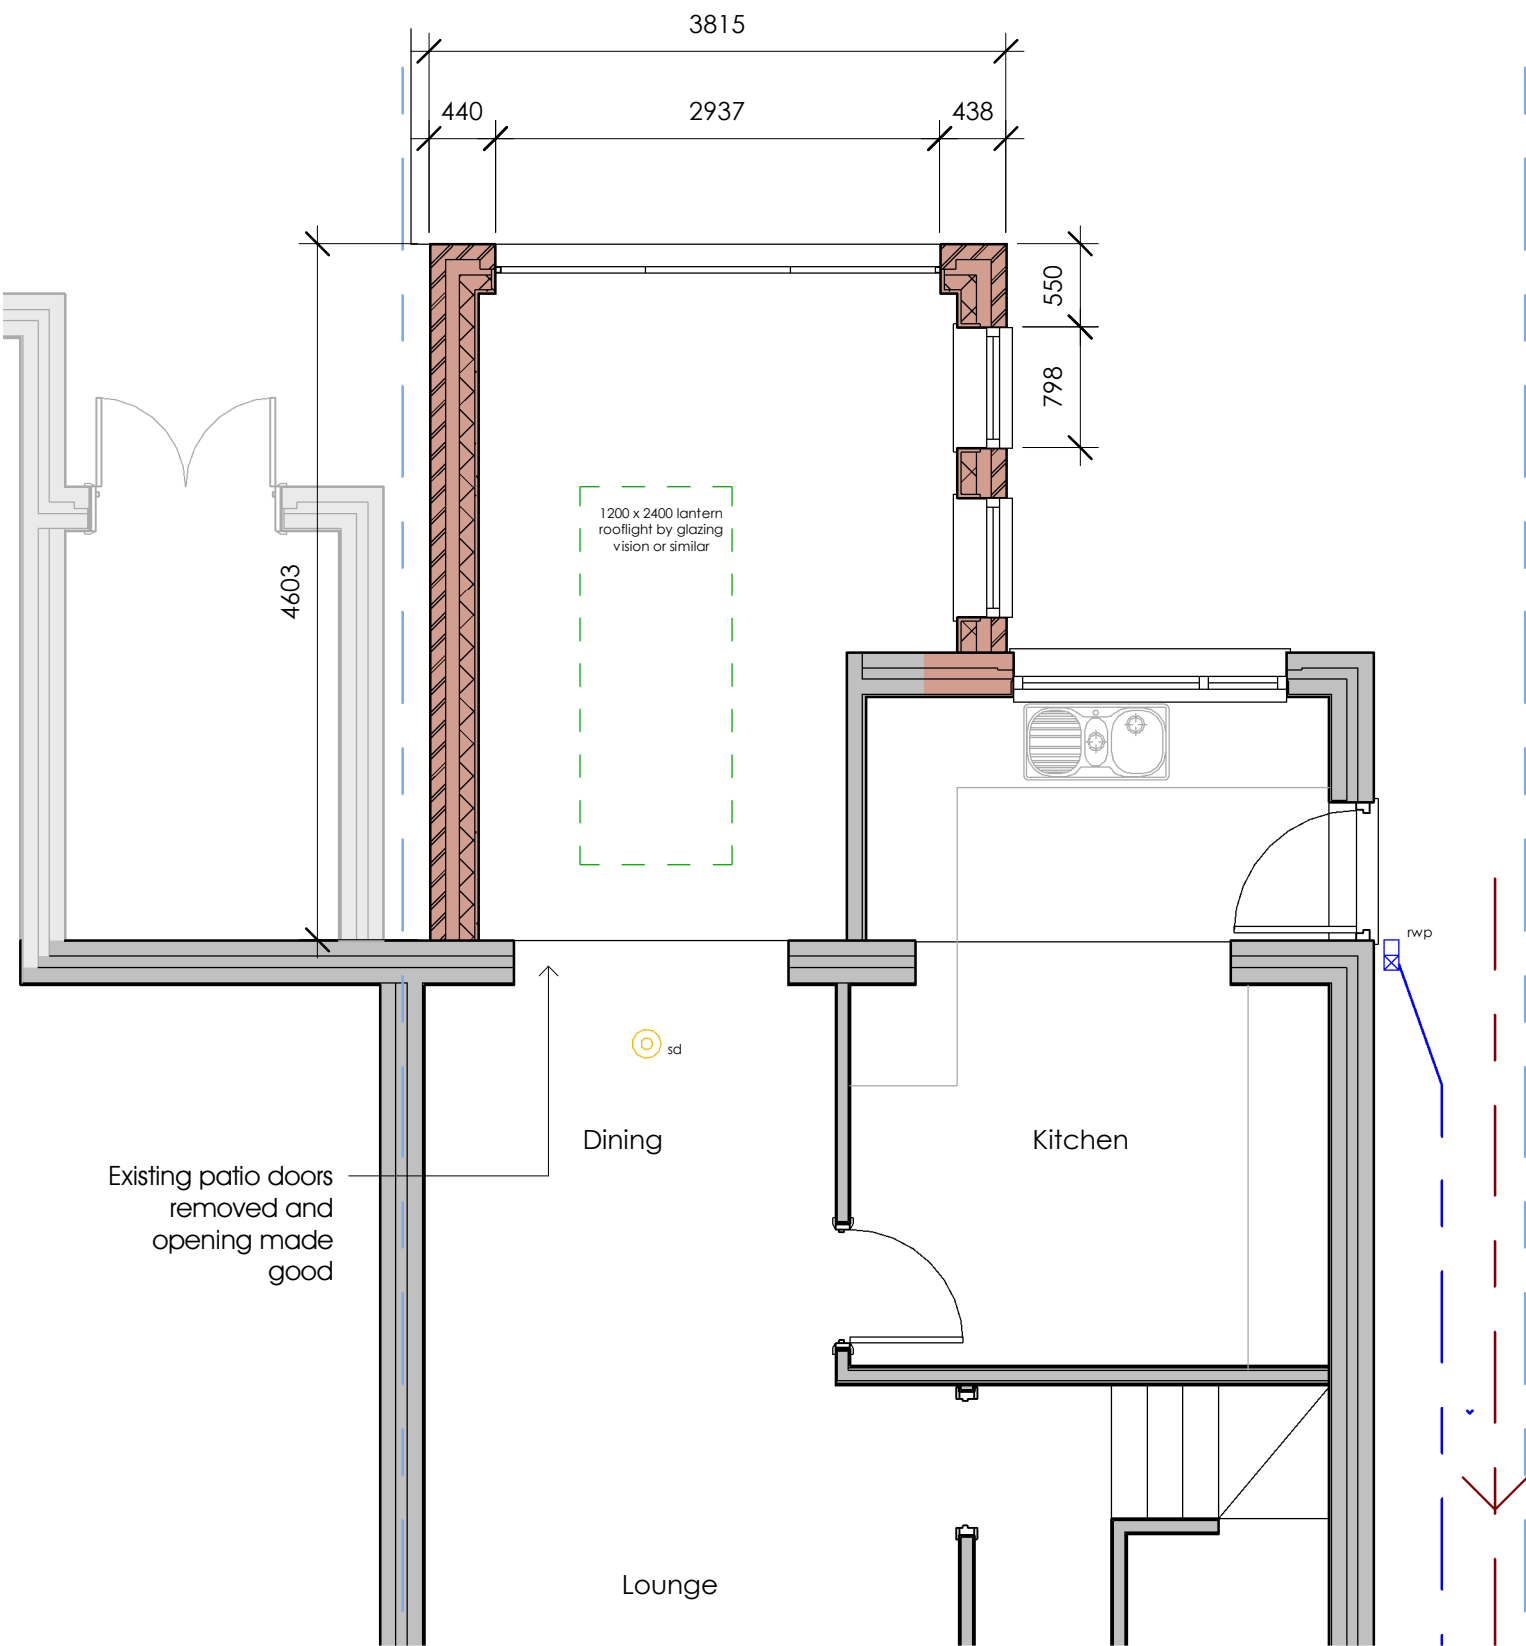

Proposed Ground Floor Plan

1 : 50

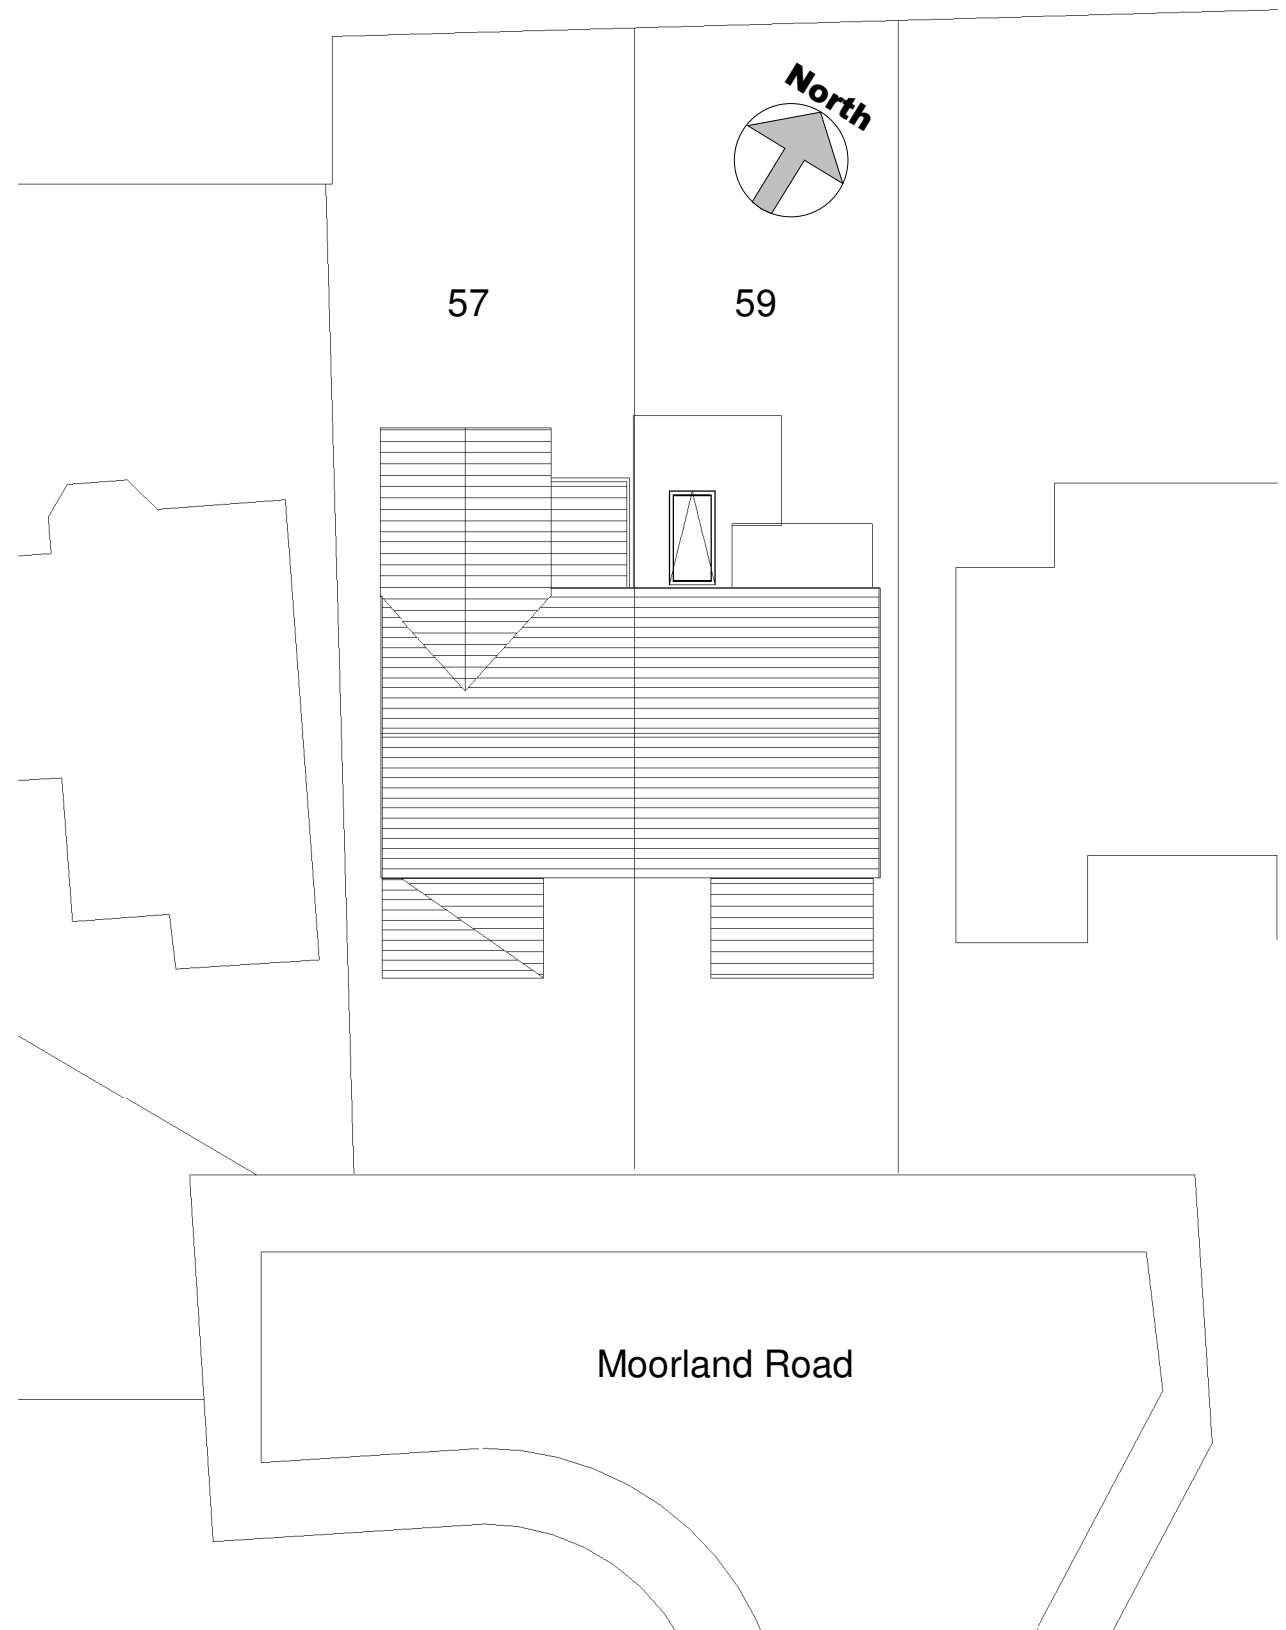

Proposed Site Plan

1 : 200

Note:
Do not scale drawing. All dimensions and levels to be checked on site and any discrepancies to be reported immediately before the commencement of work. Drawing to be read in conjunction with all relevant drawings and specifications.

aldrack
architecture • surveying • energy

CIAT **RICS** **STROMA CERTIFIED**

PROJECT NAME & LOCATION
59 Moorland Road, Langho - Proposed Single Storey Rear Extension

DRAWING TITLE
Existing and Proposed Plans

PROJECT NO.	DWG NO.	REV.	DRAWN.	CHECK.
AM25	AM25-1		GW	LB
SCALE:		As indicated @ A1		

UNIT 5 CUNNINGHAM COURT
LIONS DRIVE
SHADSWORTH BUSINESS PARK
BLACKBURN
BB1 2GX
T: +44 (0) 1254 774943
E: INFO@ALDRACK.CO.UK

STATUS
PLANNING
DATE
03/05/22