

NOTES:

No.	Description	Date

CLIENT:

Mr Clemson

PROJECT:

Rear extension to Crow Hill
Cottage, Worston

SHEET:

PROPOSED
ELEVATIONS

Project number PHA/699

Date 03/02/2022


Drawn by JD

Checked by PH


A2.3

Scale 1 : 50

Sheet size A1

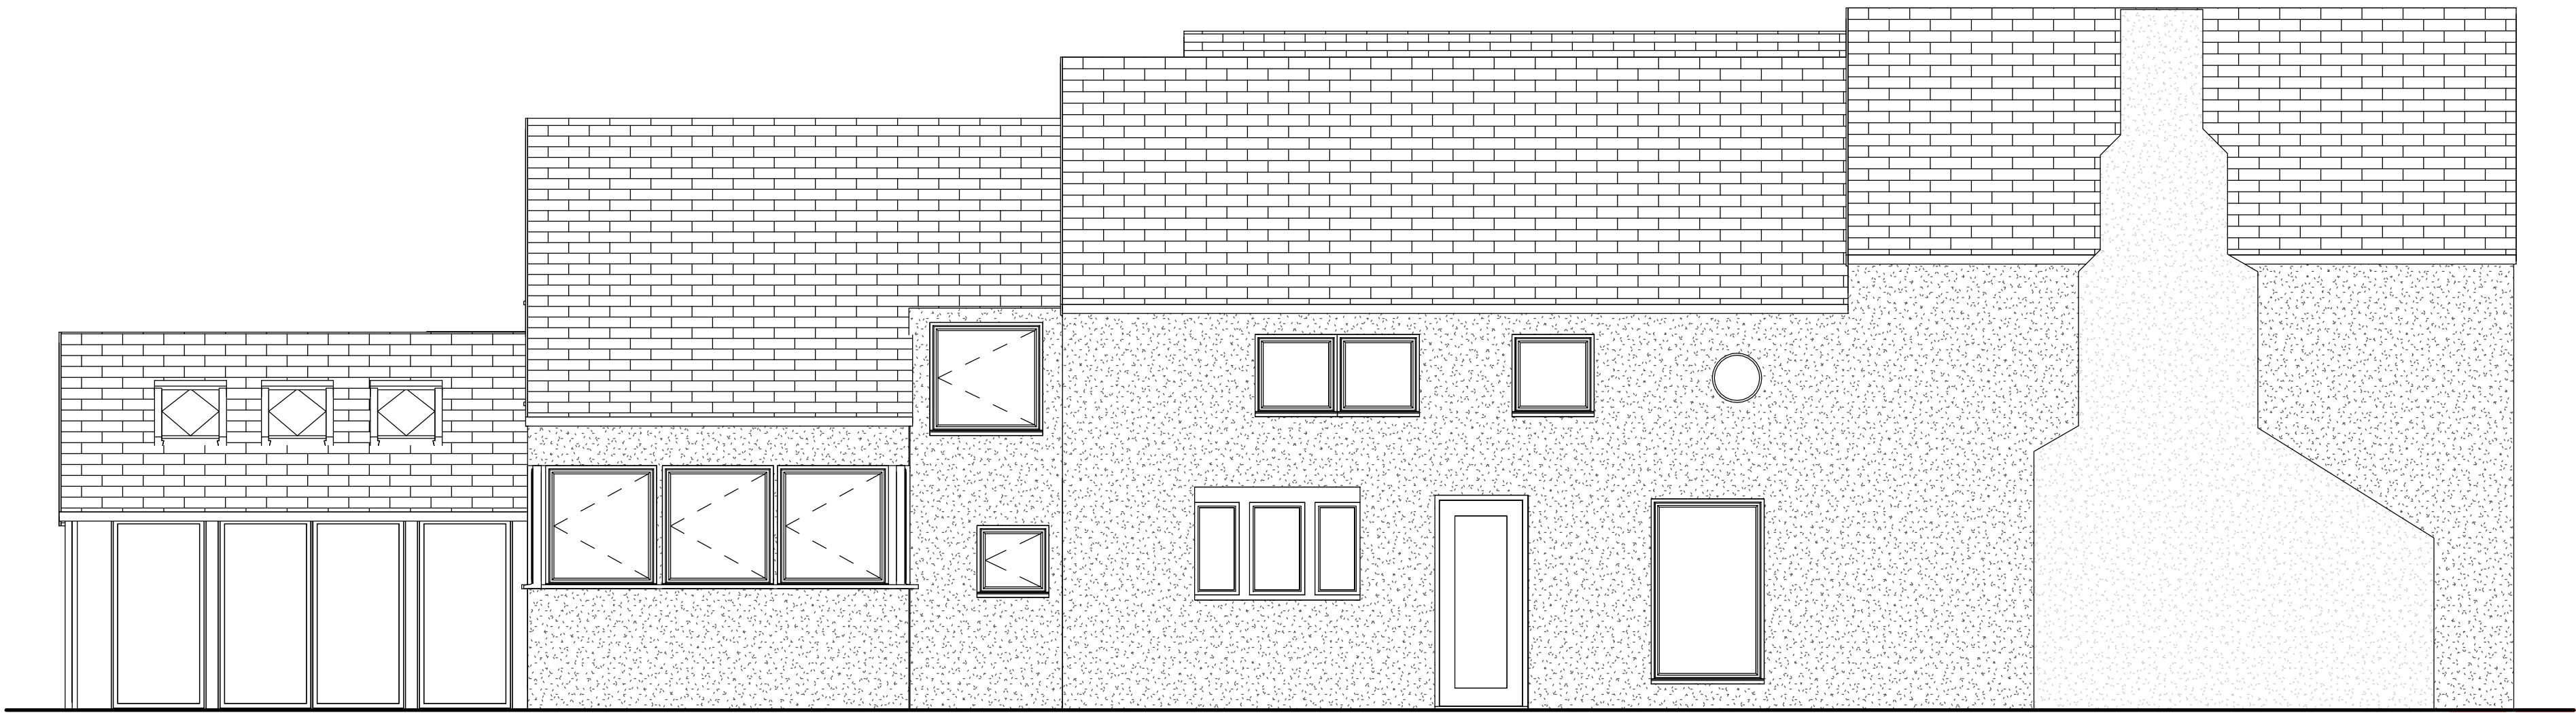

2 East Elevation
1 : 50

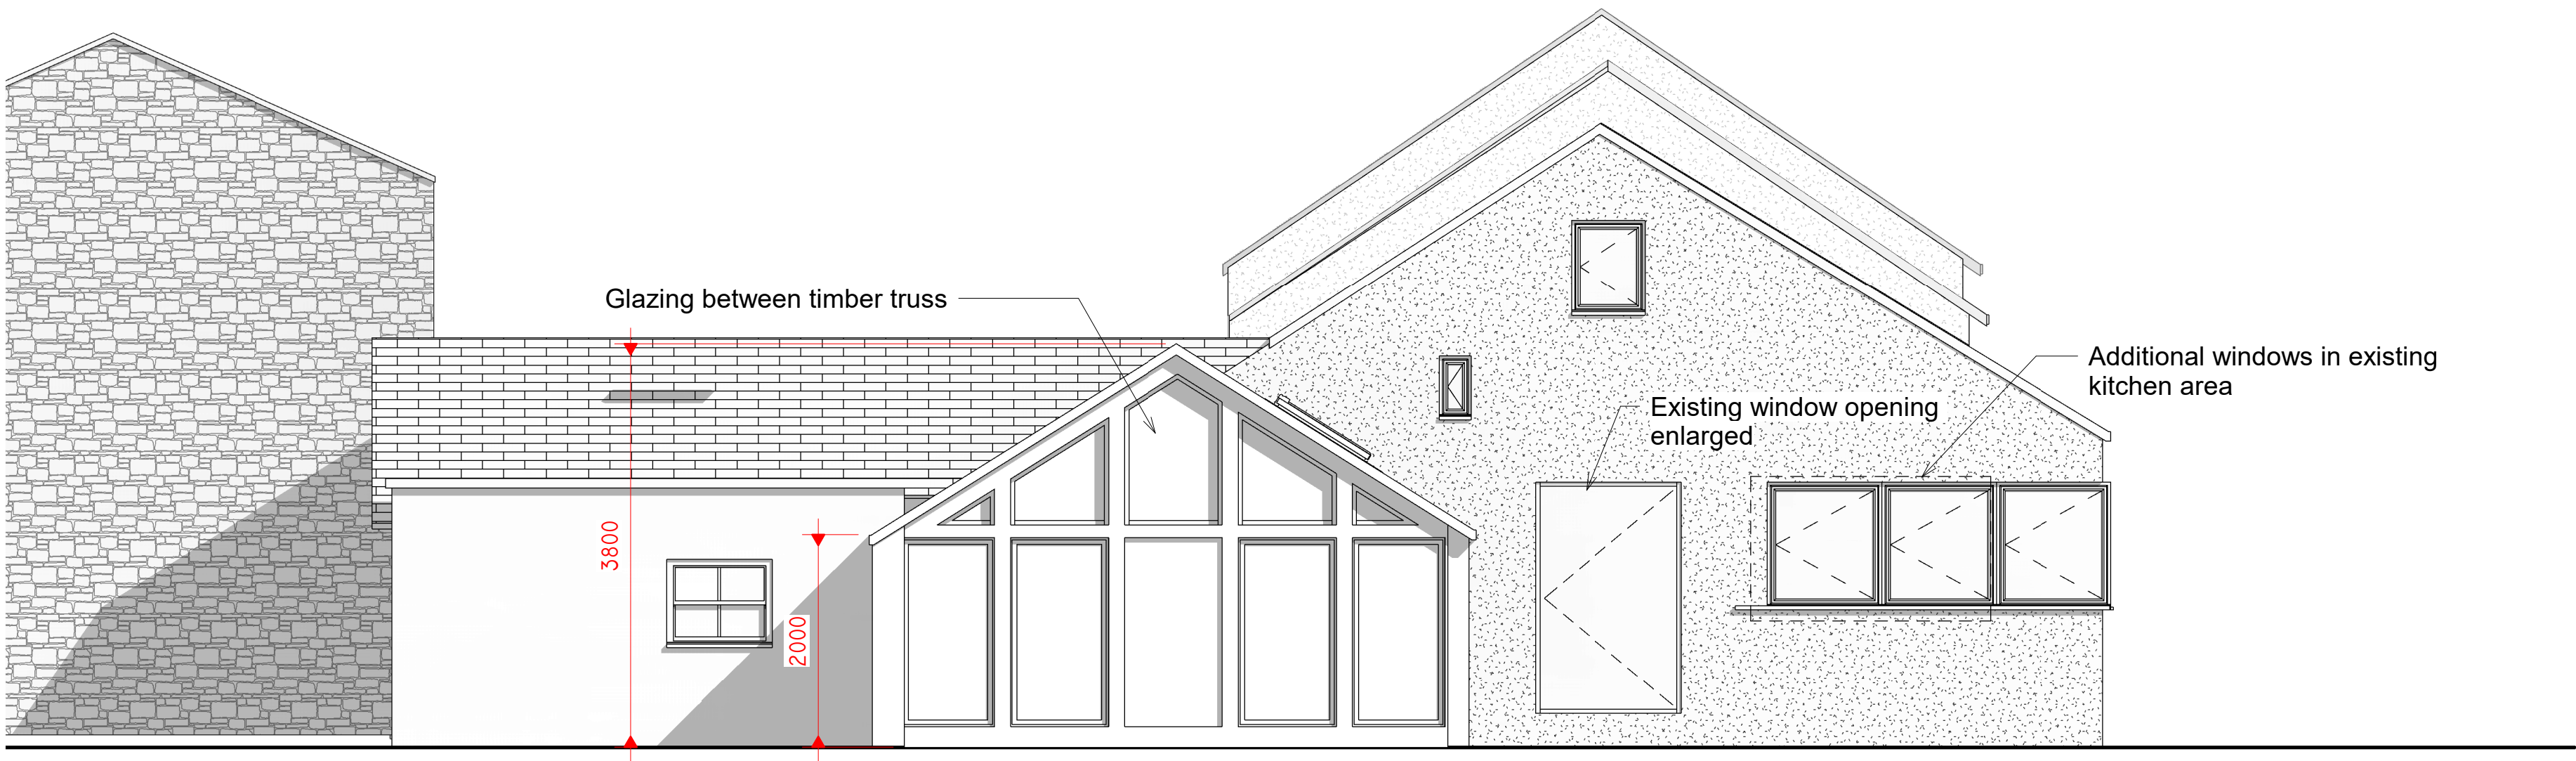

1 North Elevation
1 : 50