




Existing Floor Plan

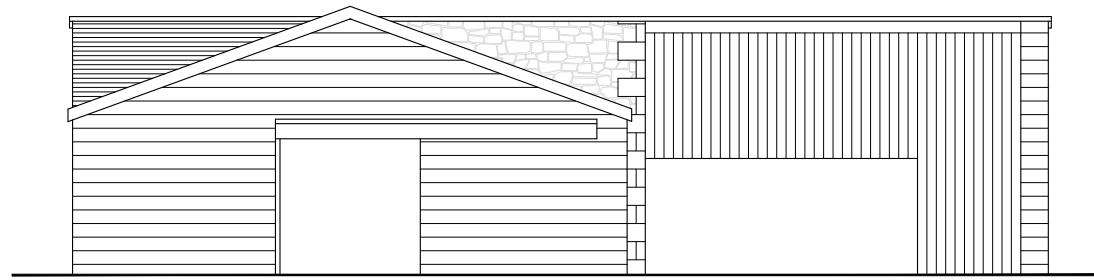


Existing South East Elevation

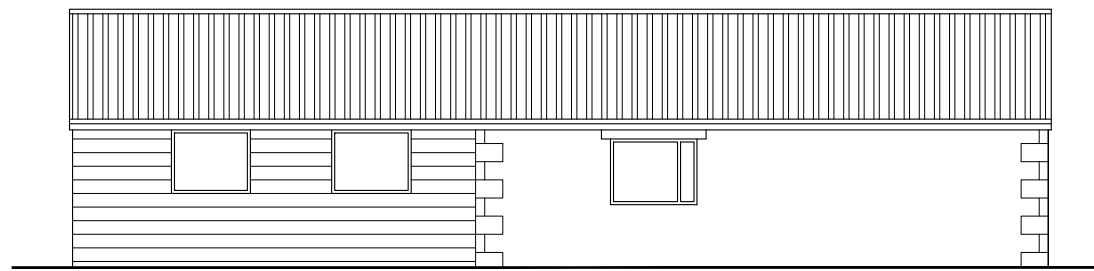

Existing North West Elevation

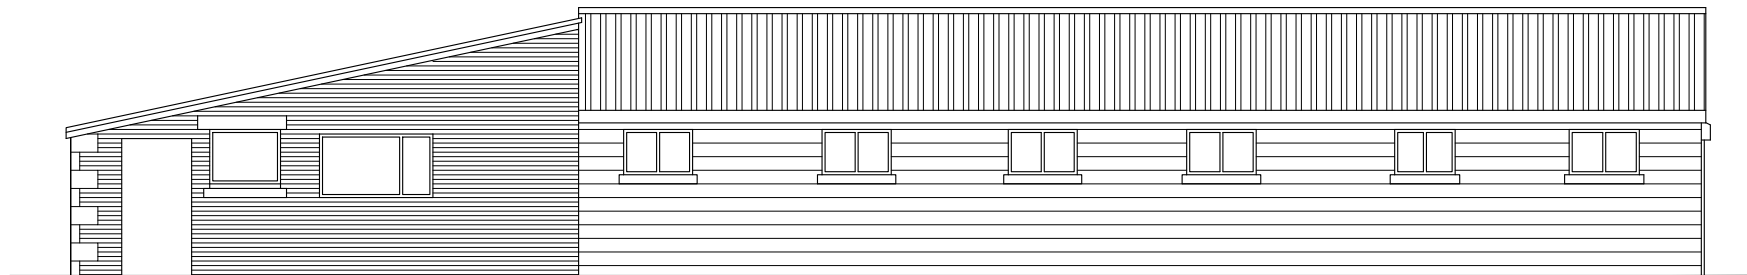

Existing South West Elevation

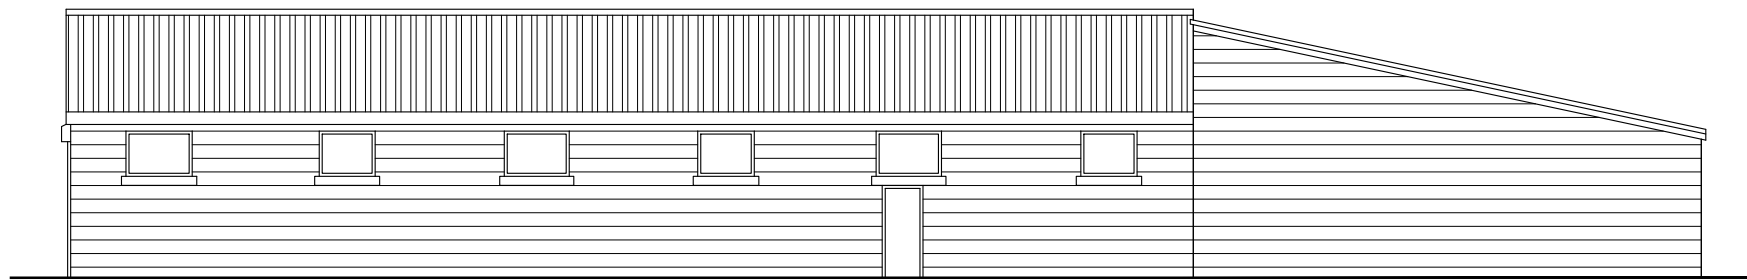

Existing North East Elevation

IMPORTANT

- © This drawing is copyright and remains the property of this practice
- Do not scale this drawing
- All dimensions to be checked on site
- Positions of existing services to be confirmed prior to proceeding

REVISION STATUS

S Information issued for feasibility or scheme design.
T Information issued for tender purposes only.
C Information issued for Construction.
NB: Only those drawings containing a C revision to be used for construction.

NOTES

REVISION	DATE	DESCRIPTION
----------	------	-------------

CLIENT
S M Creeley

PROJECT
Part Q Prior Notification
Tile Croft

DRAWING TITLE
Existing Plans & Elevations

SCALE	DATE	DRAWN	CHECKED
1:125@A3	Sept '21	PRH	

DRG NO.	REVISION
EAD_152_02	

Evolve Architectural Design Ltd
2 St Matthews School House
Stanhill Lane
Oswaldtwistle
Accrington
Lancashire BB5 4PZ
T 01254 469702
M 07957 592102
E paul@evolvead.co.uk
www.evolvead.co.uk

