



Proposed Floor Plan




Proposed South East Elevation

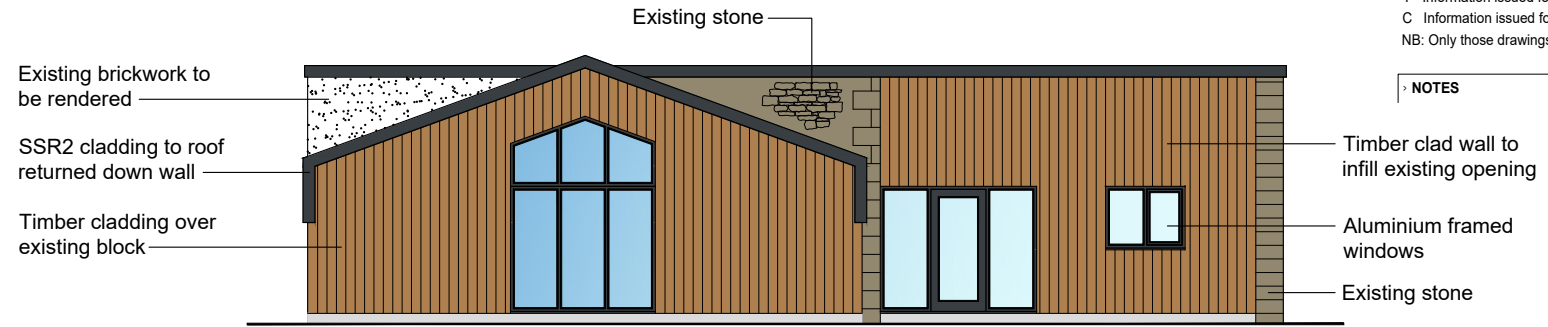

Proposed North West Elevation

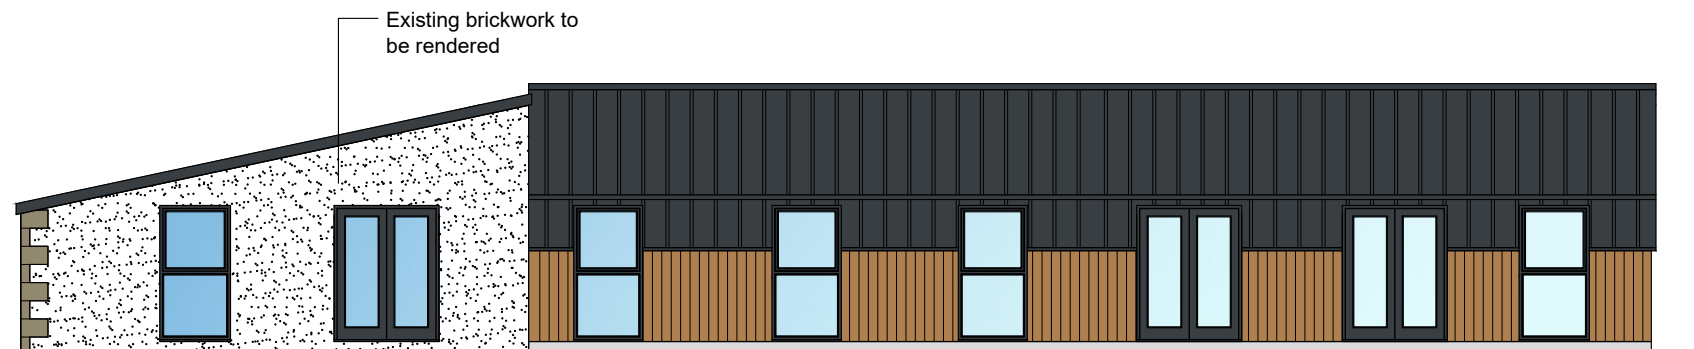

Proposed South West Elevation

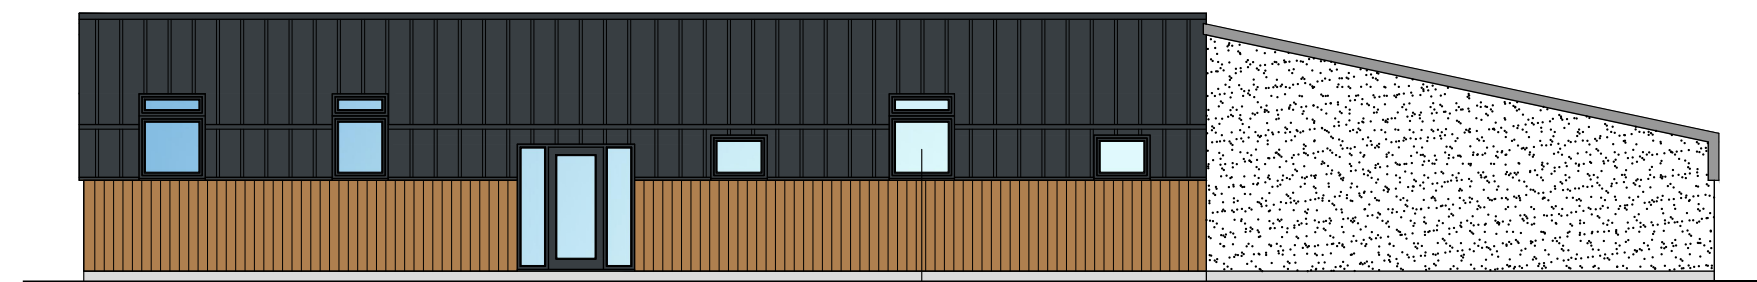

Proposed North East Elevation

IMPORTANT

- © This drawing is copyright and remains the property of this practice
- Do not scale this drawing
- All dimensions to be checked on site
- Positions of existing services to be confirmed prior to proceeding

REVISION STATUS

- S Information issued for feasibility or scheme design.
- T Information issued for tender purposes only.
- C Information issued for Construction.

NB: Only those drawings containing a C revision to be used for construction.

NOTES

REVISION	DATE	DESCRIPTION
----------	------	-------------

CLIENT
S M Creeley

PROJECT
Part Q Prior Notification
Tile Croft

DRAWING TITLE
Proposed Plans & Elevations

SCALE	DATE	DRAWN	CHECKED
1:125@A3	Sept '21	PRH	

DRG NO.
EAD_152_03

Evolve Architectural Design Ltd
2 St Matthews School House
Stanhill Lane
Oswaldtwistle
Accrington
Lancashire BB5 4PZ
T 01254 469702
M 07957 592102
E paul@evolvead.co.uk
www.evolvead.co.uk