
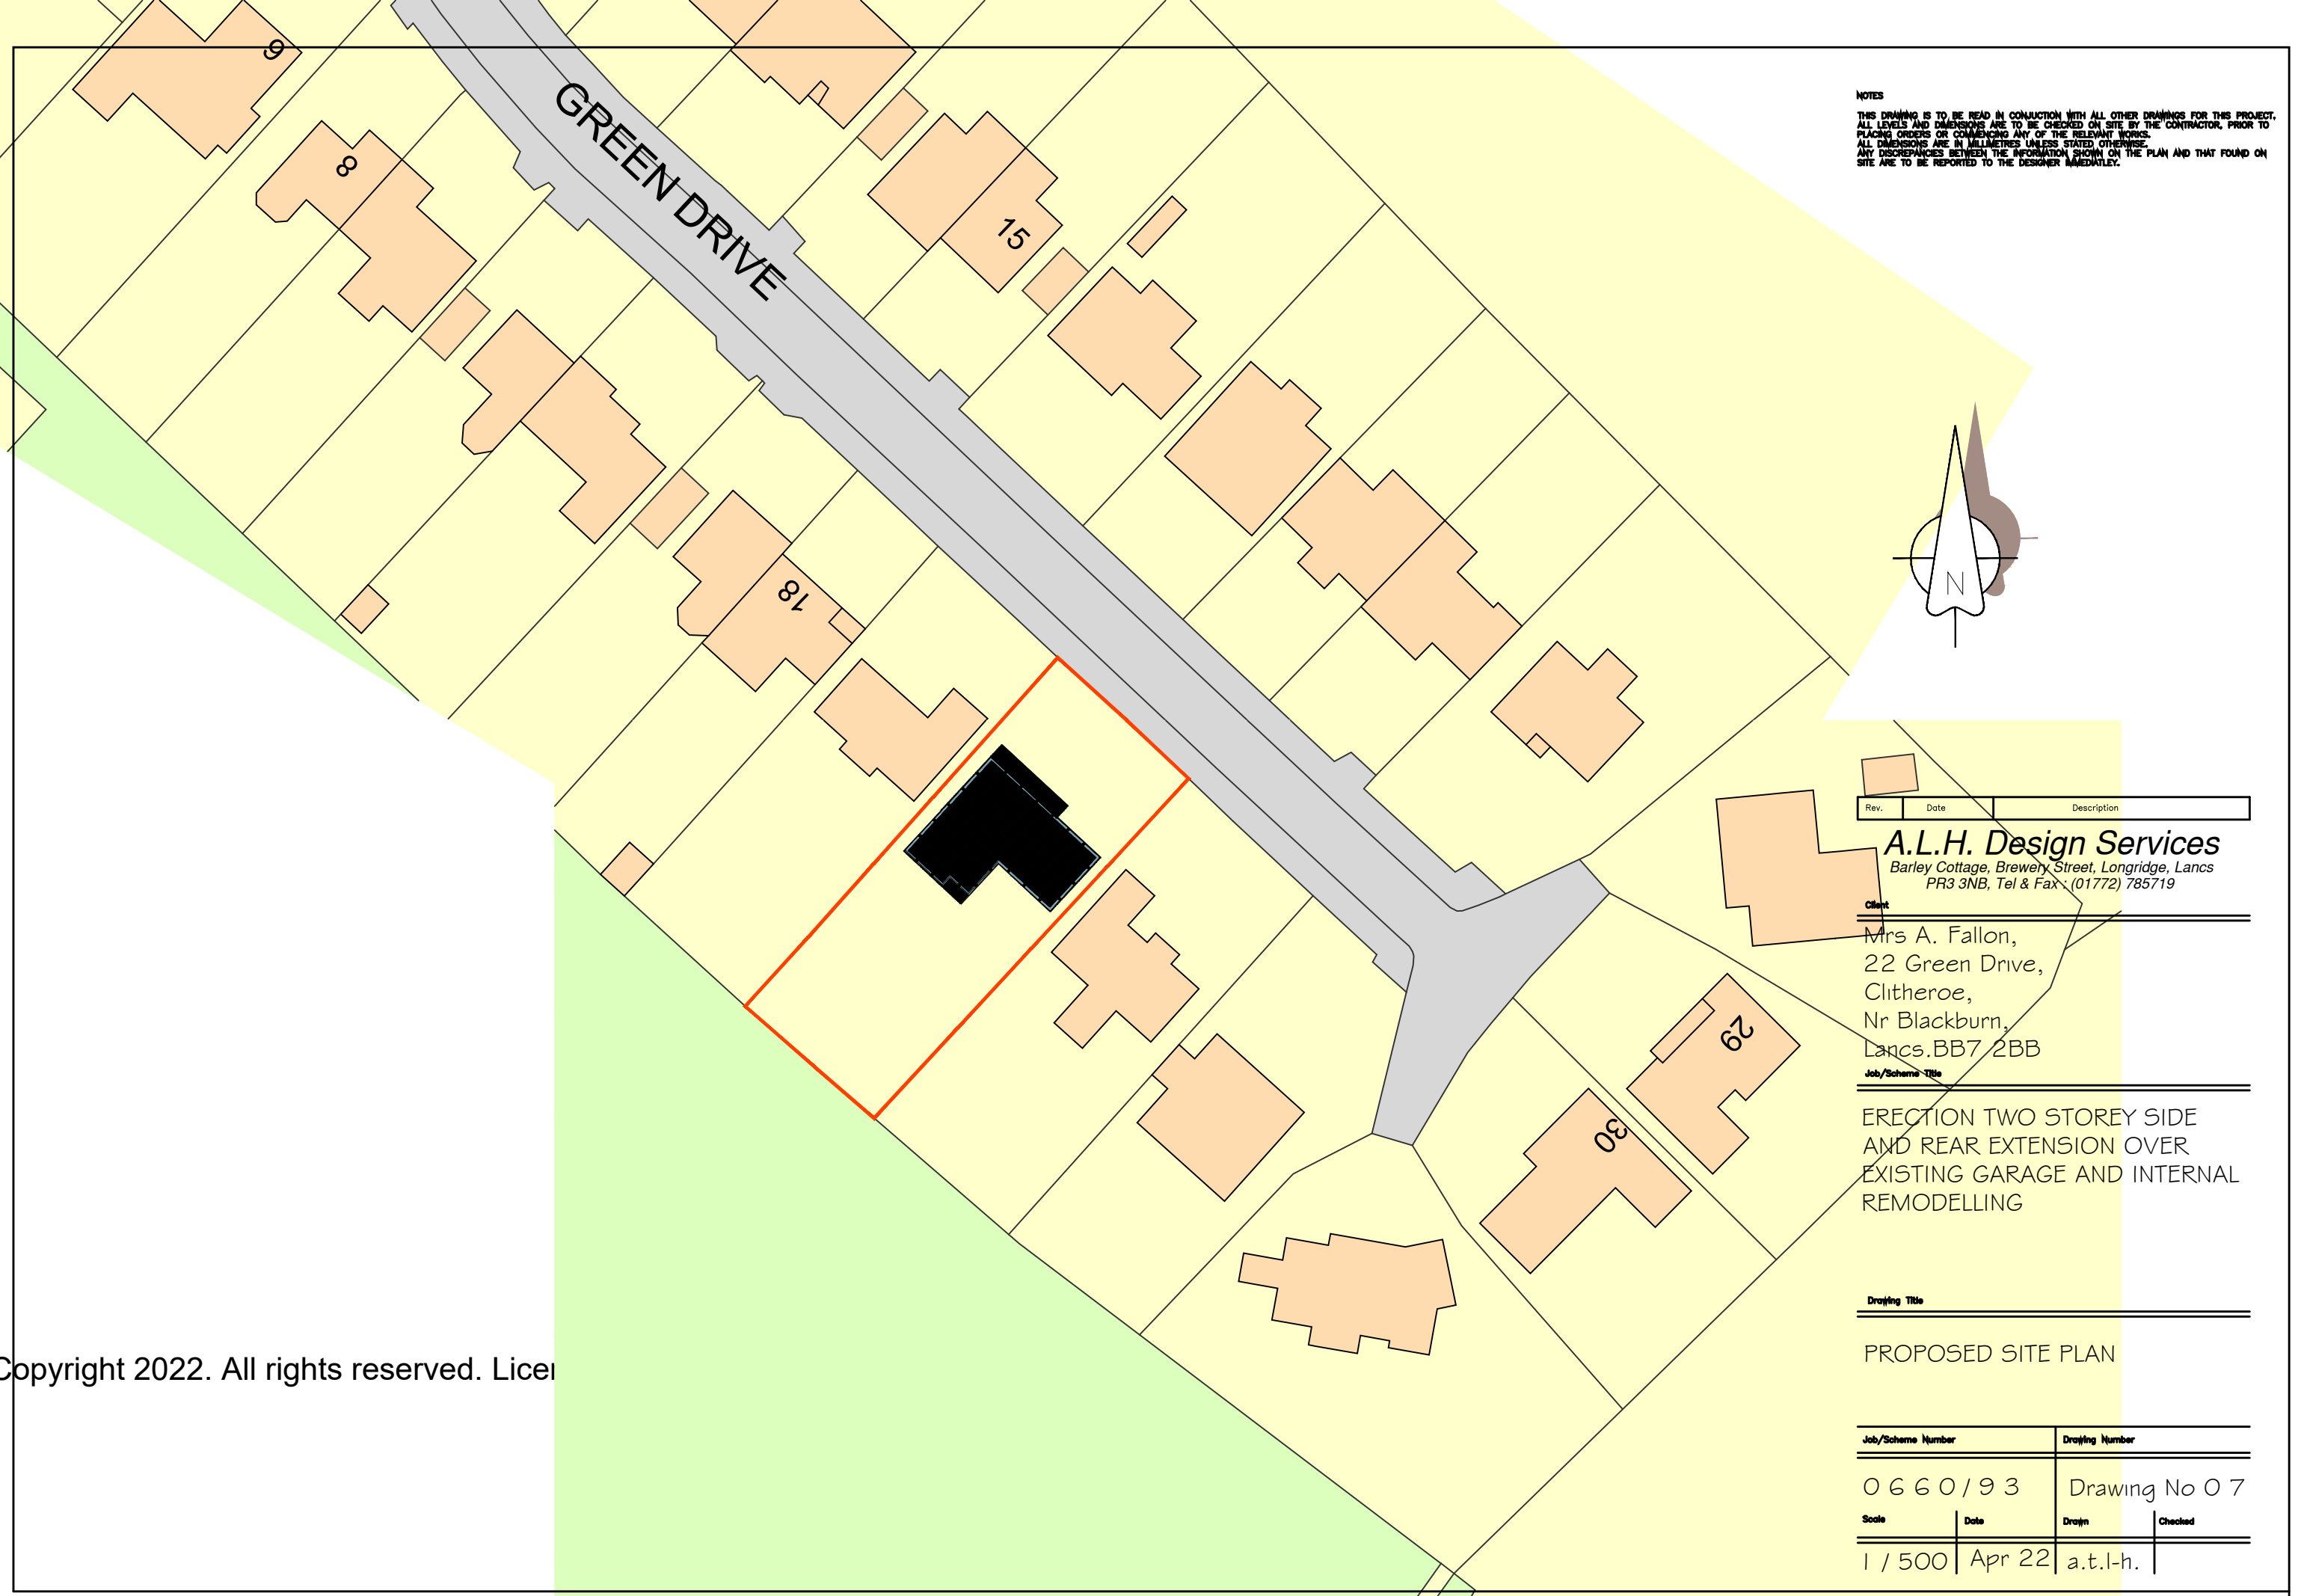


NOTES
 THIS DRAWING IS TO BE READ IN CONJUNCTION WITH ALL OTHER DRAWINGS FOR THIS PROJECT. ALL LEVELS AND DIMENSIONS ARE TO BE CHECKED ON SITE BY THE CONTRACTOR, PRIOR TO PLACING ORDERS OR COMMENCING ANY OF THE RELEVANT WORKS. ALL DIMENSIONS ARE IN MILLIMETRES UNLESS STATED OTHERWISE. ANY DISCREPANCIES BETWEEN THE INFORMATION SHOWN ON THE PLAN AND THAT FOUND ON SITE ARE TO BE REPORTED TO THE DESIGNER IMMEDIATELY.

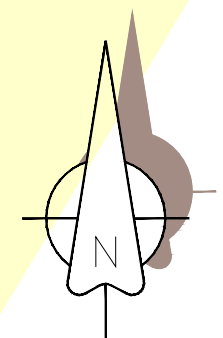

Rev.	Date	Description

A.L.H. Design Services
 Barley Cottage, Brewery Street, Longridge, Lancs
 PR3 3NB, Tel & Fax: (01772) 785719

Client
 Mrs A. Fallon,
 22 Green Drive,
 Clitheroe,
 Nr Blackburn,
 Lancs. BB7 2BB

Job/Scheme Title
 ERECTION TWO STOREY SIDE
 AND REAR EXTENSION OVER
 EXISTING GARAGE AND INTERNAL
 REMODELLING

Drawing Title
 PROPOSED SITE PLAN

Job/Scheme Number	Drawing Number
0660/93	Drawing No 07

Scale	Date	Drawn	Checked
1 / 500	Apr 22	a.t.l-h.	

Copyright 2022. All rights reserved. Licen