


PROPOSED SIDE ELEVATION FROM RIBCHESTER ROAD
Scale 1:100



PROPOSED FRONT ELEVATION FROM JUNCTION OF RIBCHESTER ROAD
& WHALLEY ROAD Scale 1:100



PROPOSED FRONT ELEVATION FROM WHALLEY ROAD
Scale 1:100

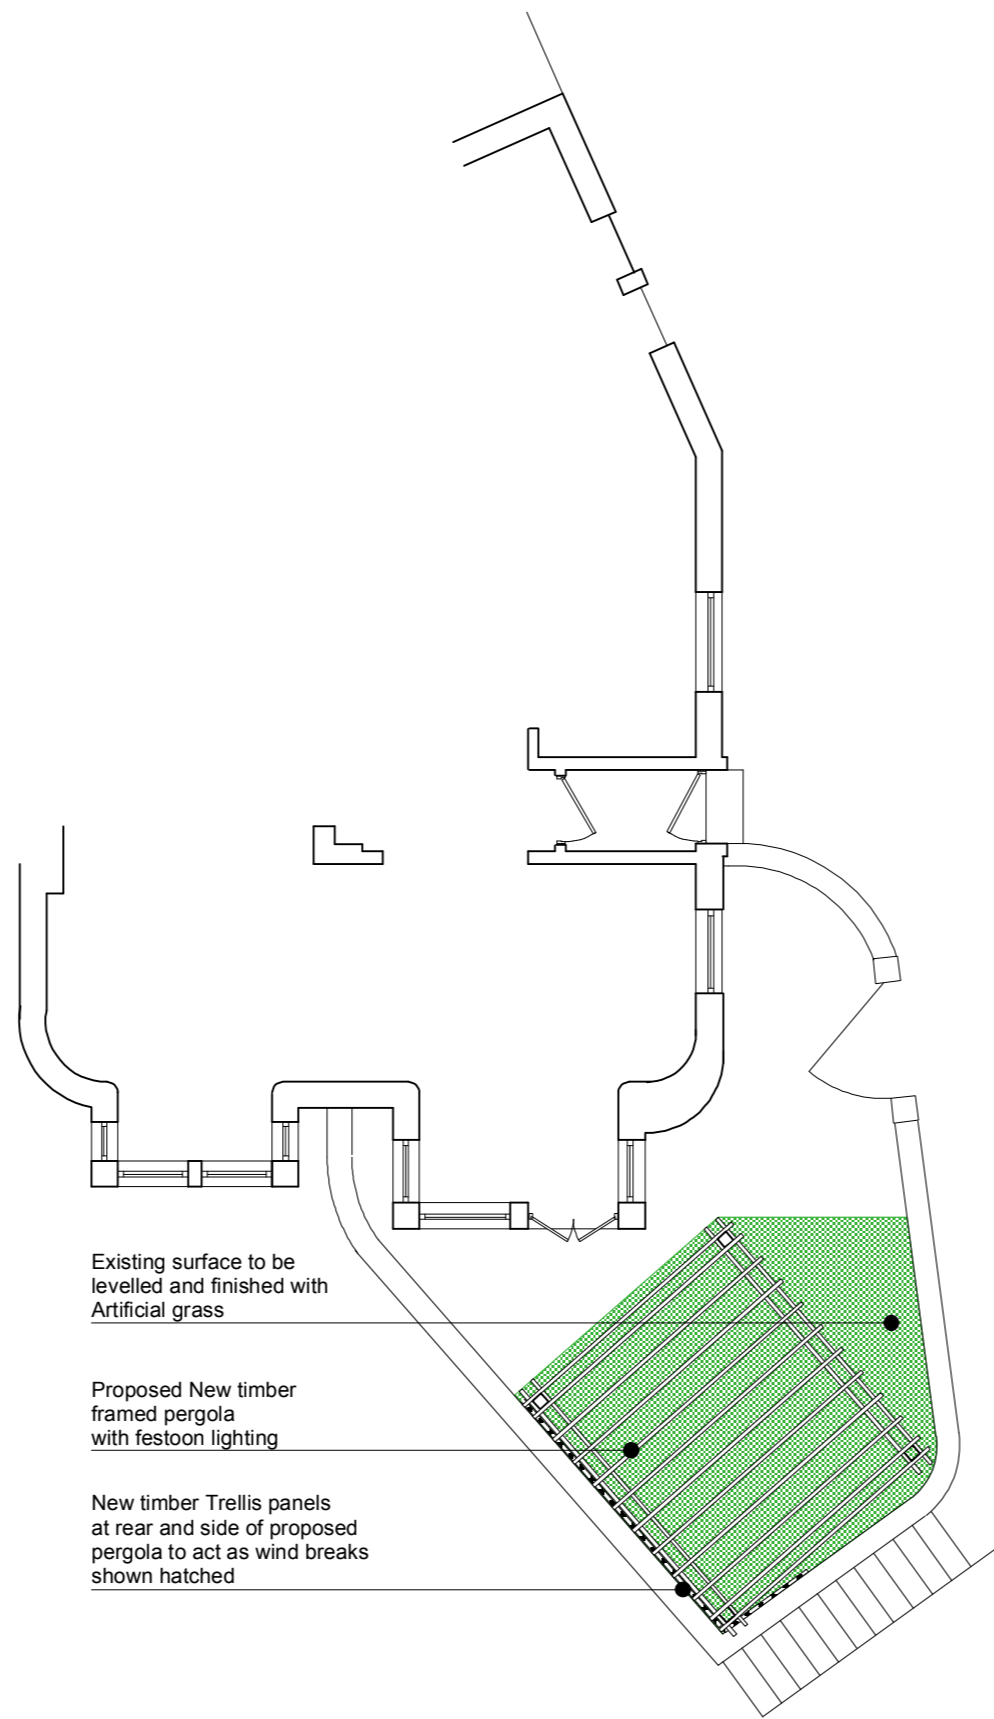

PROPOSED PART GROUND FLOOR PLAN
WITH BEER GARDEN Scale 1:100

Notes:
Revision A June 2022
1 Added dimensions to height of pergola as requested by Planning Admin



PROPOSED

NOTE:
DO NOT SCALE FROM THIS DRAWING ALL DIMENSIONS TO BE
CHECKED ON SITE TO
BE READ IN CONJUNCTION WITH ALL RELEVANT CONSULTANTS
DOCUMENTATION

Client:
STONEGATE

Project No.	Project: THE WILPSHIRE HOTEL,BLACKBURN		
Drawing No.	Drawing Title: PROPOSED PART PLAN & ELEVATIONS		
Revision: A	Scale: 100@A1	Date: MAY 2022	Date: