



Front Elevation

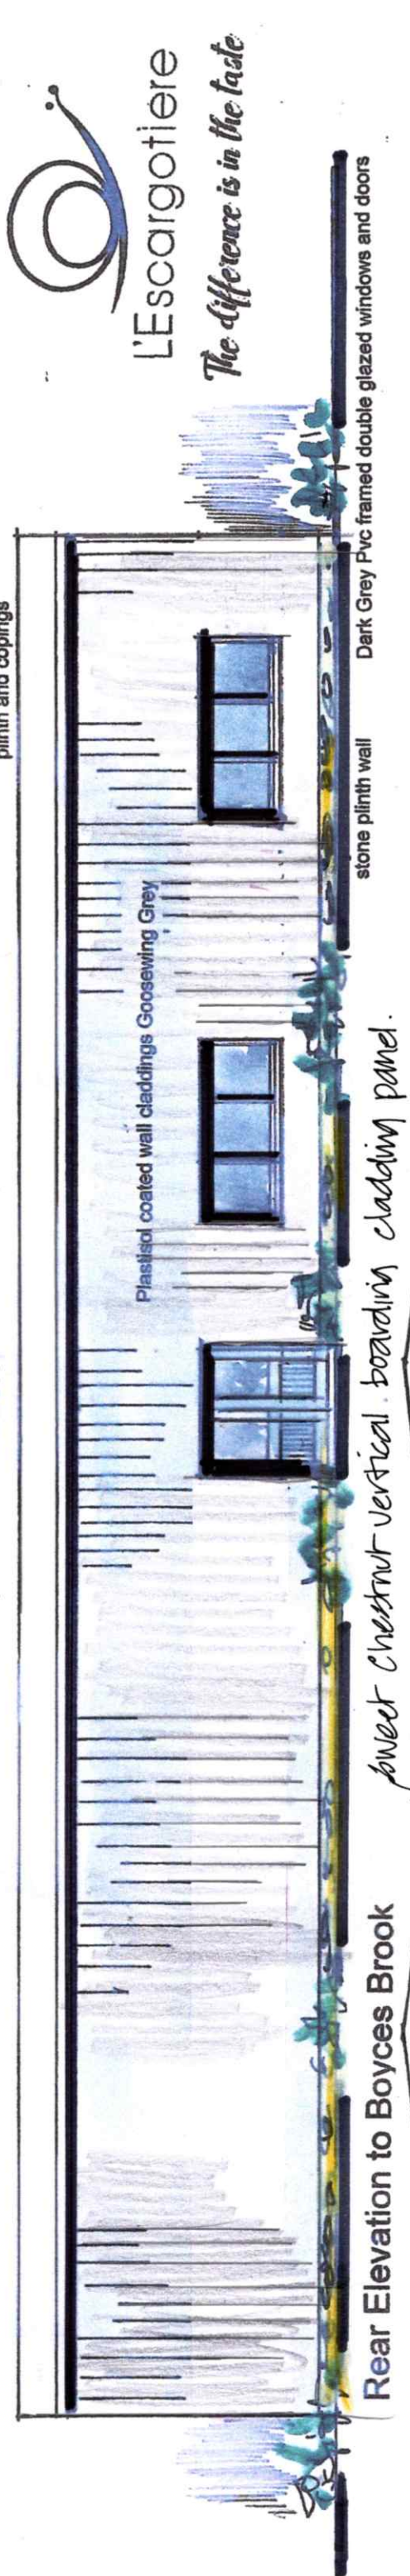

Rear Elevation to Boyces Brook

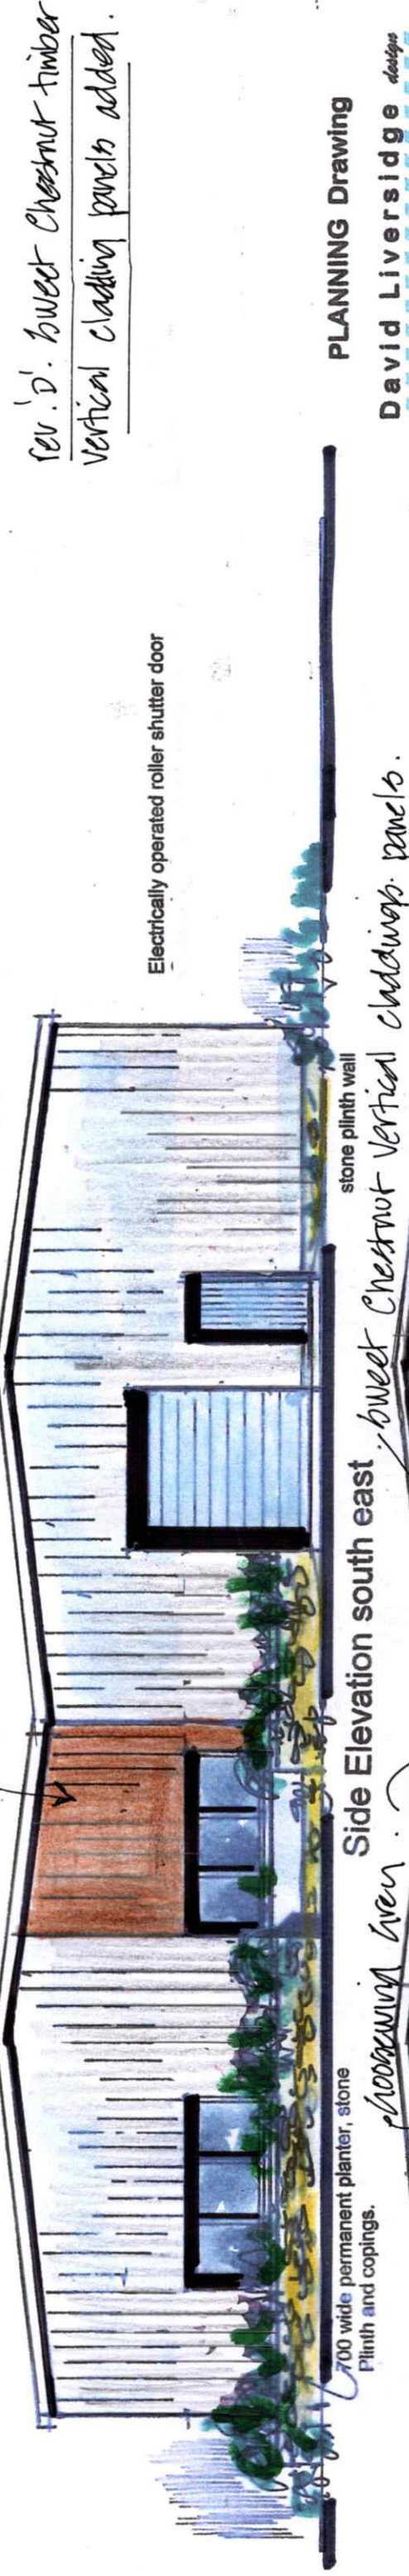

Side Elevation south east



Side Elevation north west


L'Escargotiere
The difference is in the taste

*rev 'D'. Sweet Chestnut timber
 vertical cladding panels added.*

PLANNING Drawing
David Liversidge designs
 Architecture Construction Development
 269 Rossendale Road, Burnley, Lancs. BB11 5BZ
 also at Haywards Heath, West Sussex, RH16 4BZ
 t: 07977 463 496
 e: davidliversidge@msn.com

**Proposed Building
 ELEVATIONS**
 Site at Preston Road,
 Ribchester, PR3 3XL
 for L'Escargotiere (Ribble Valley) Ltd.

scale: 1/100th @ A3 drawing no:
 date: May 2022 21/55/4 D

