


Plastisol coated profiled steel wall cladding Goosewing Grey

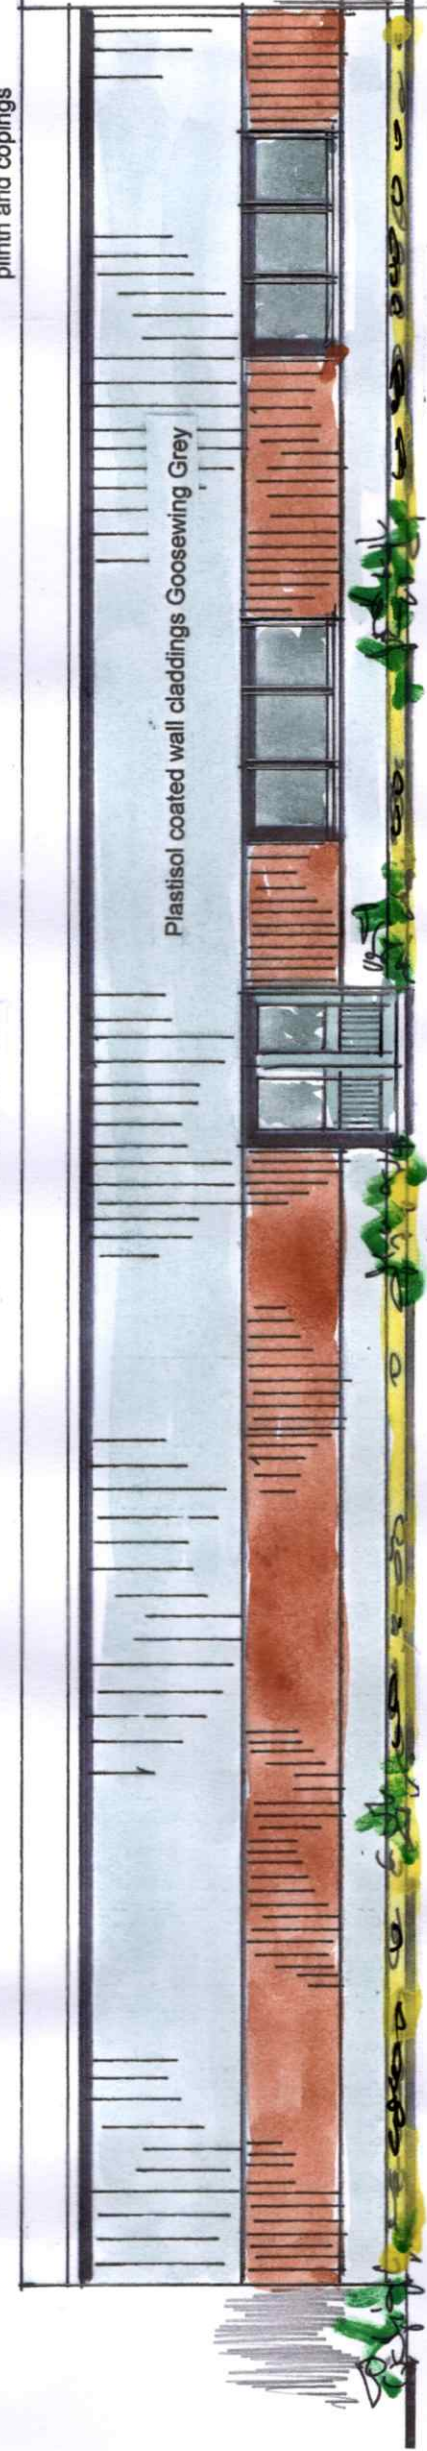


Planter height to window cills

Front Elevation



Rear Elevation to Boyces Brook


stone plinth wall Dark Grey Pvc framed double glazed windows and doors

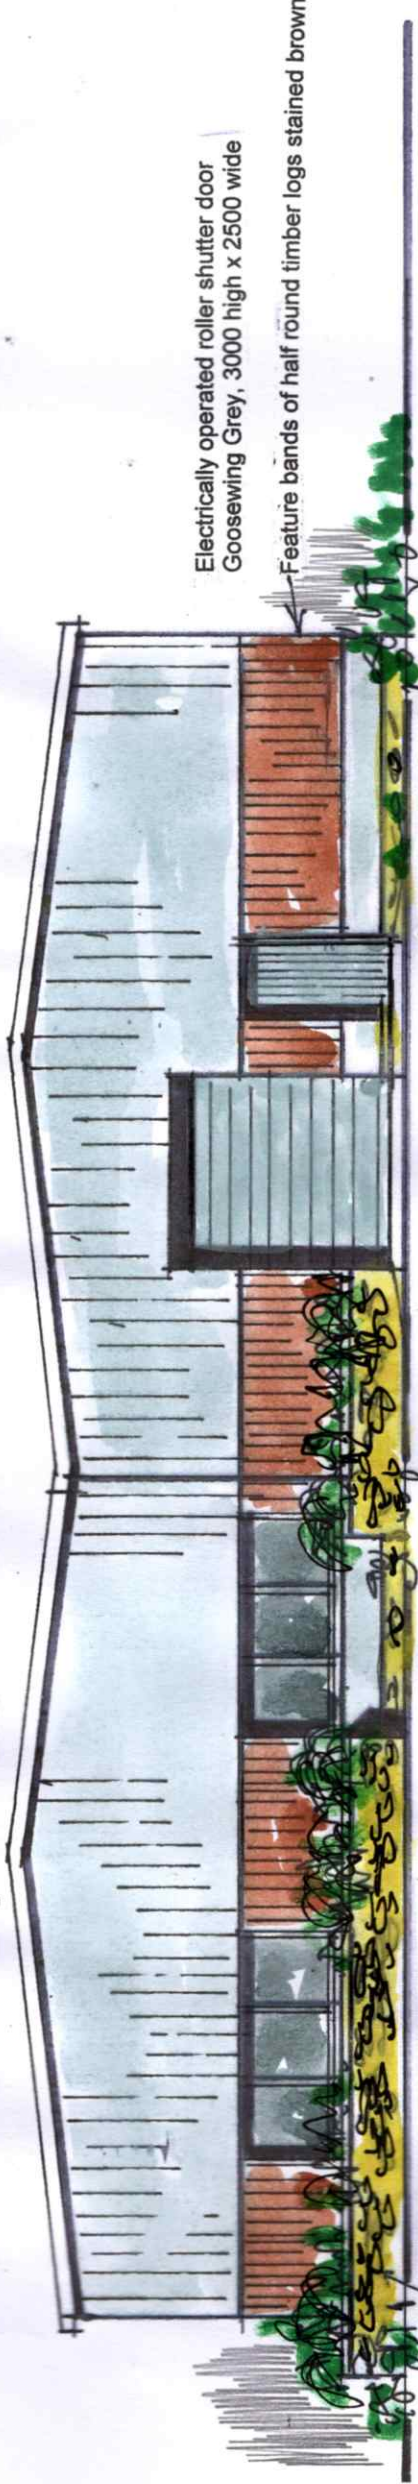

700 wide permanent planter, stone Plinth and copings.

Side Elevation south east

stone plinth wall

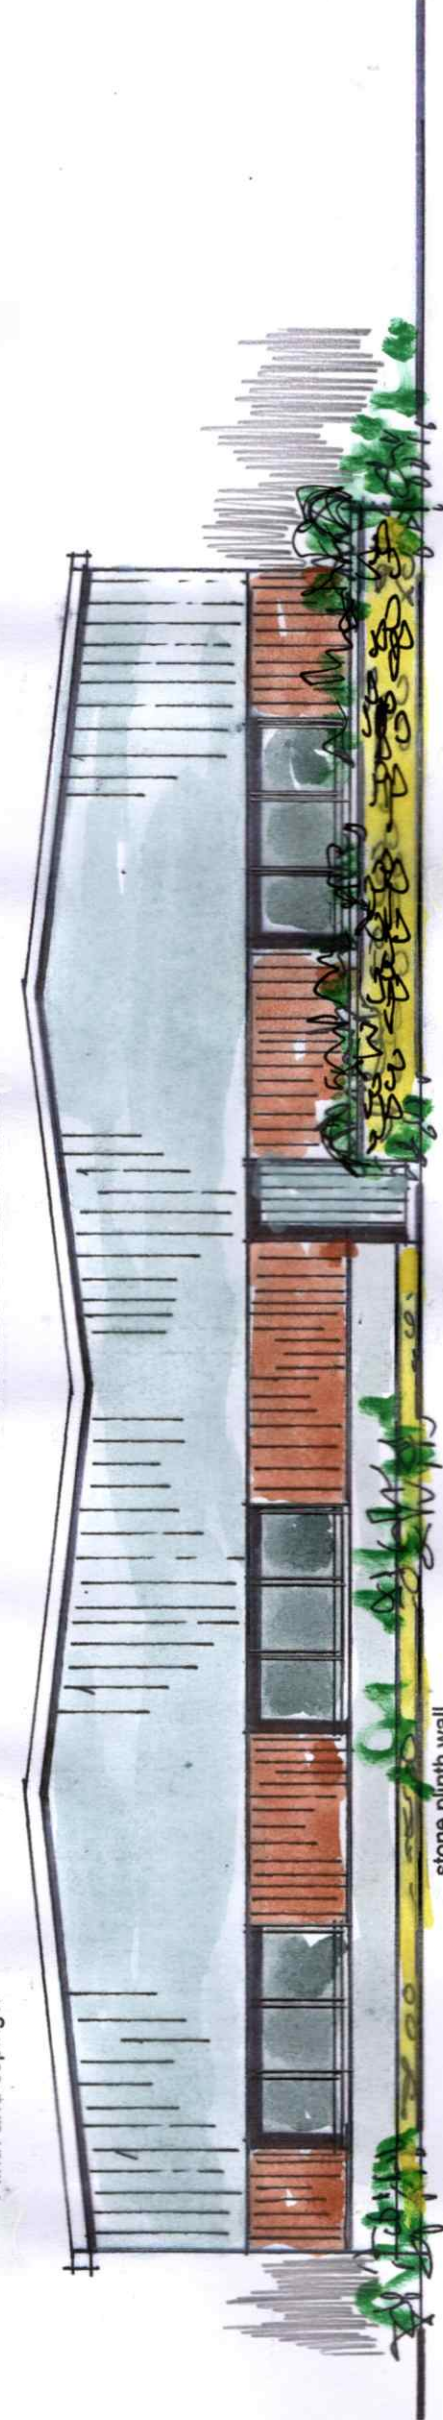

stone plinth wall

Side Elevation north west



L'Escargotiere

The difference is in the taste

PLANNING Drawing

David Liversidge *designs*

Architecture Construction Development
259 Rossendale Road, Burnley, Lancs. BB11 5BZ
also at Haywards Heath, West Sussex, RH16 4DZ
t: 07977 463 496
e: davidliversidge@msn.com

Proposed Building ELEVATIONS

Site at Preston Road,
Ribchester, PR3 3XL
for L'Escargotiere (Ribble Valley) Ltd.

1:100



scale: 1/100th @ A3

drawing no:

date: May 2022

21/55/4C