

- Materials :-
- 1. Marshalls Darlstone buff/black pitched facings
 - 2. Artstone Features-Colour: Buff natural stone
 - 3. Feature Render-Silicone Through Colour Render. Colour: White
 - 4. Roof Tiles- Redland duo plain tiles - Colour: 77 charcoal
 - 5. Windows & Doors- PVCu Colour: Anthracite Grey (RAL 7016)
 - 6. Fascia / Soffit / Barge-UPVC Colour: Ash Black
 - 7. Gutters & RWP's -Ogee Gutter / Round RWP's Colour: Black

RevNo	Revision note	Date
-------	---------------	------




FRONT ELEVATION 1:100

SIDE ELEVATION


REAR ELEVATION

SIDE ELEVATION

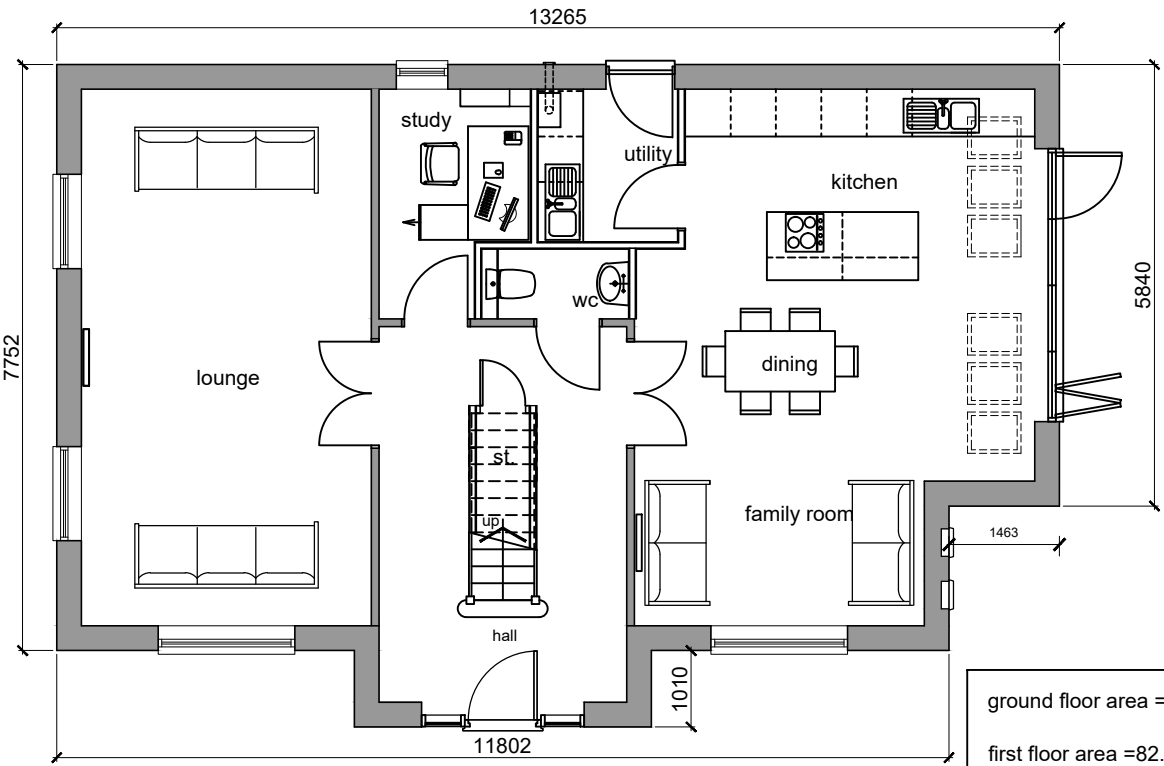


GROUND FLOOR PLAN 1:100



ground floor area = 90m.sq.
first floor area = 82.4m.sq.
total floor area =
172.4m.sq. / 1855sq.ft
NB: headroom height below 1.5m is not
included in the floor area. Garage
excluded from calculation of floor area.

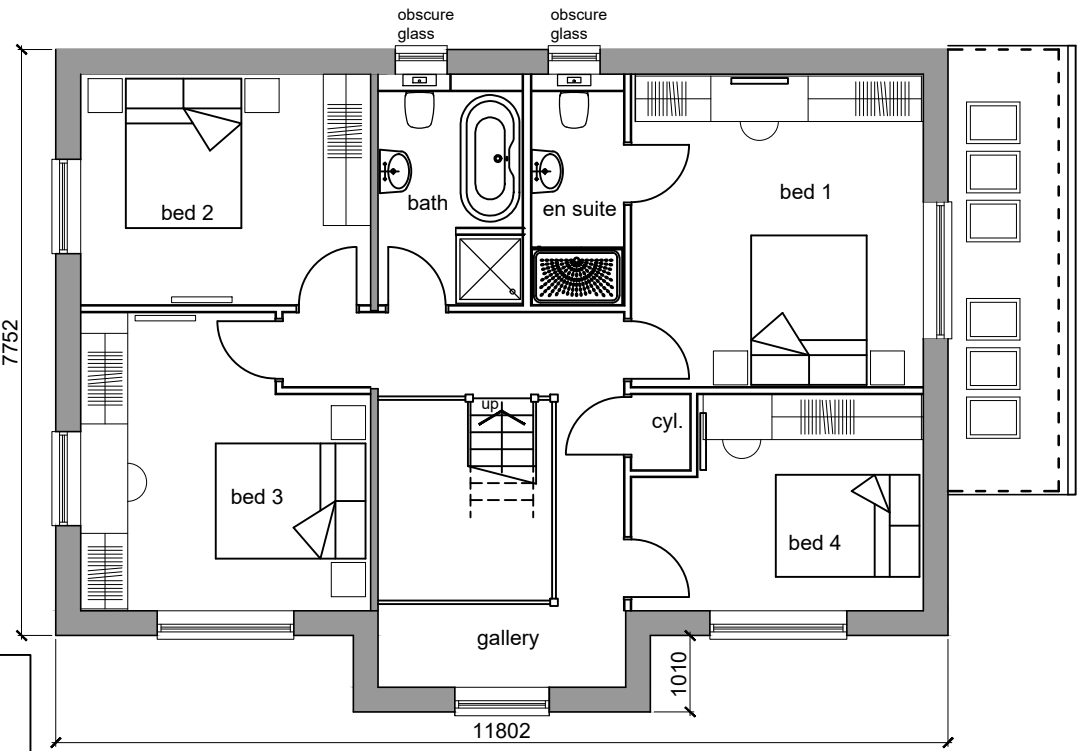

FIRST FLOOR PLAN 1:100

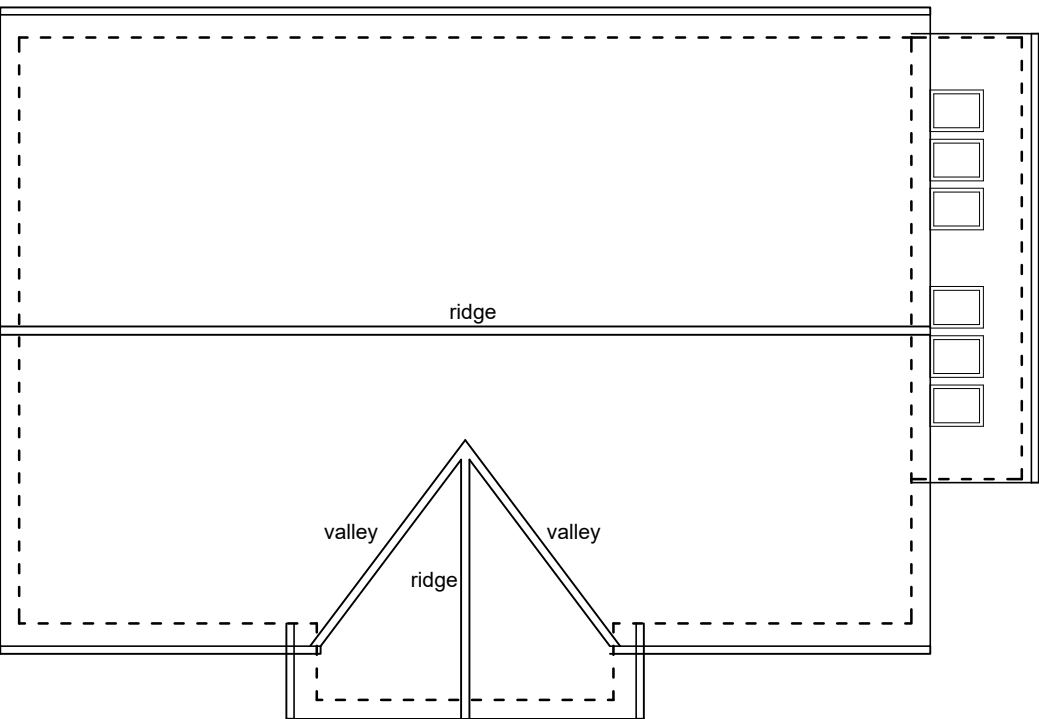

ROOF PLAN 1:100

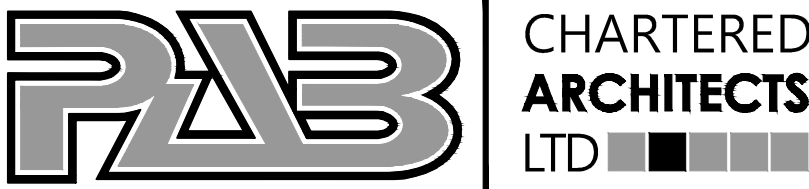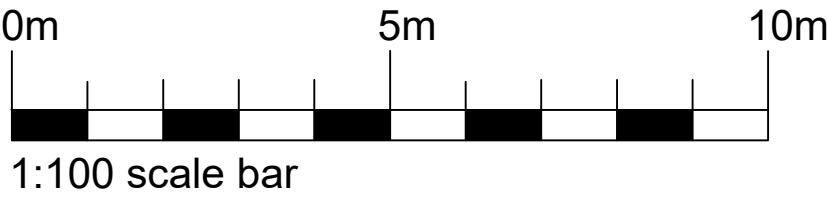

PROJECT: PROPOSED RESIDENTIAL DEVELOPMENT LAND ADJ THE FERNS, NORTHCOTE ROAD, LANGHO, BB6 8BG	Drawing No: 2203-PL-10
CLIENT: OAKTREE DEVELOPMENTS	Date: APRIL 2022
Drawing Title THE WOBURN GENERAL ARRANGEMENT PLANS/ELEVATIONS Plots 1 and 7	Scale: 1:100 @ A2
Renaissance Studio, No 1 Derby St. Leigh, Lancashire WN7 4PF Telephone: 01942 676360, Fax: 01942 682084 Email: info@pabarchitects.co.uk, www.pabarchitects.co.uk	Revision: Issue: