


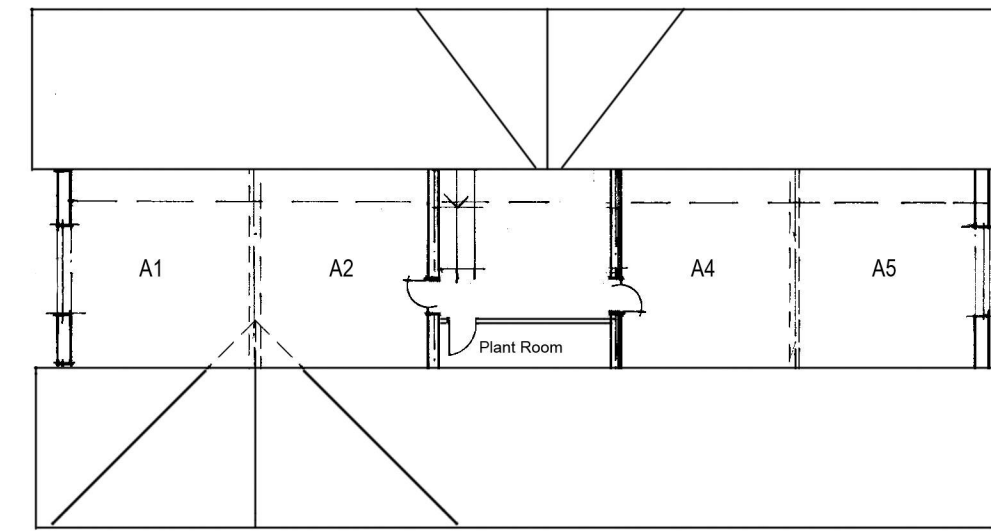
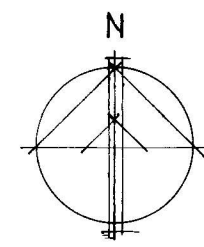


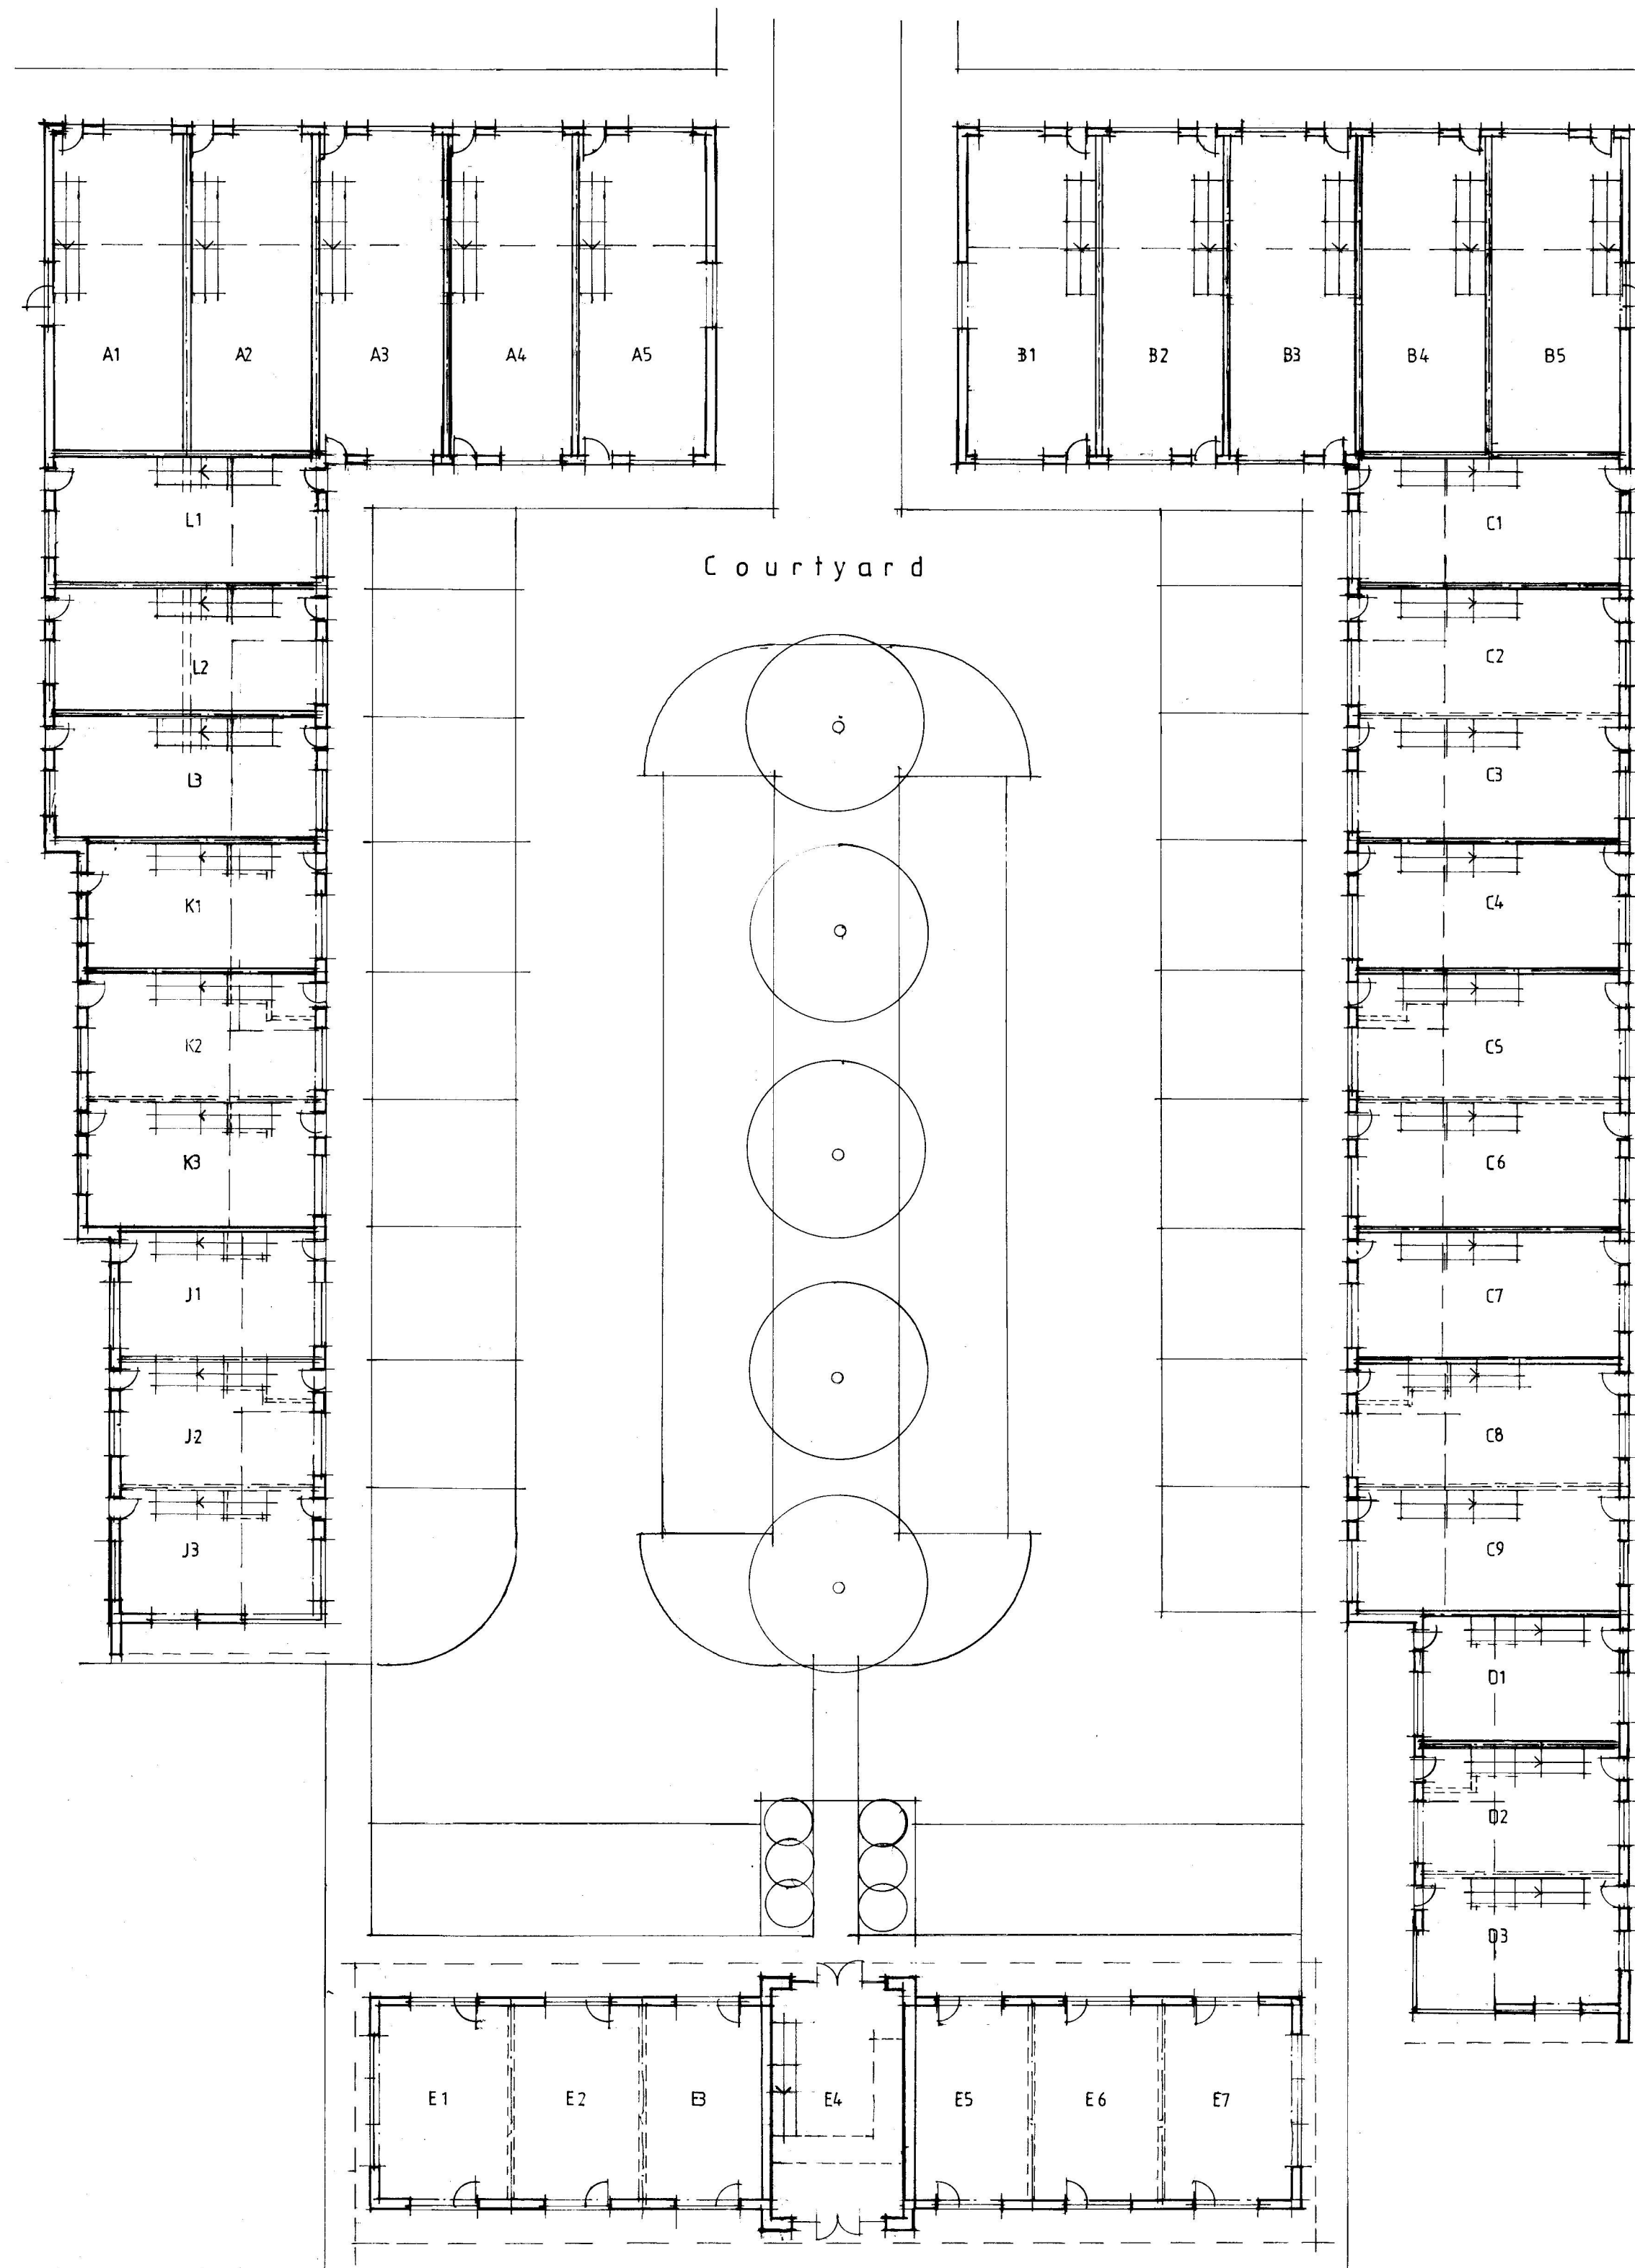


Second Floor Mezzanine Plan

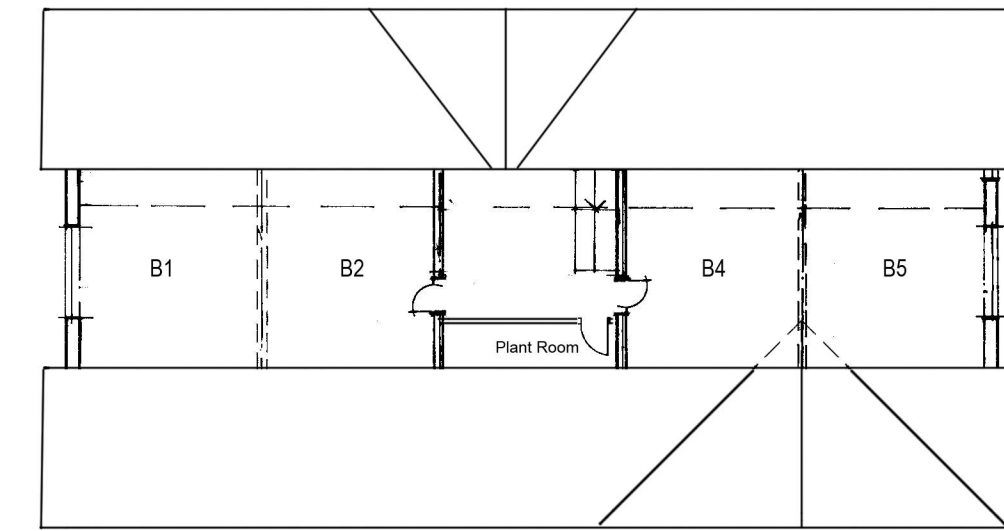

Ground Floor Plan

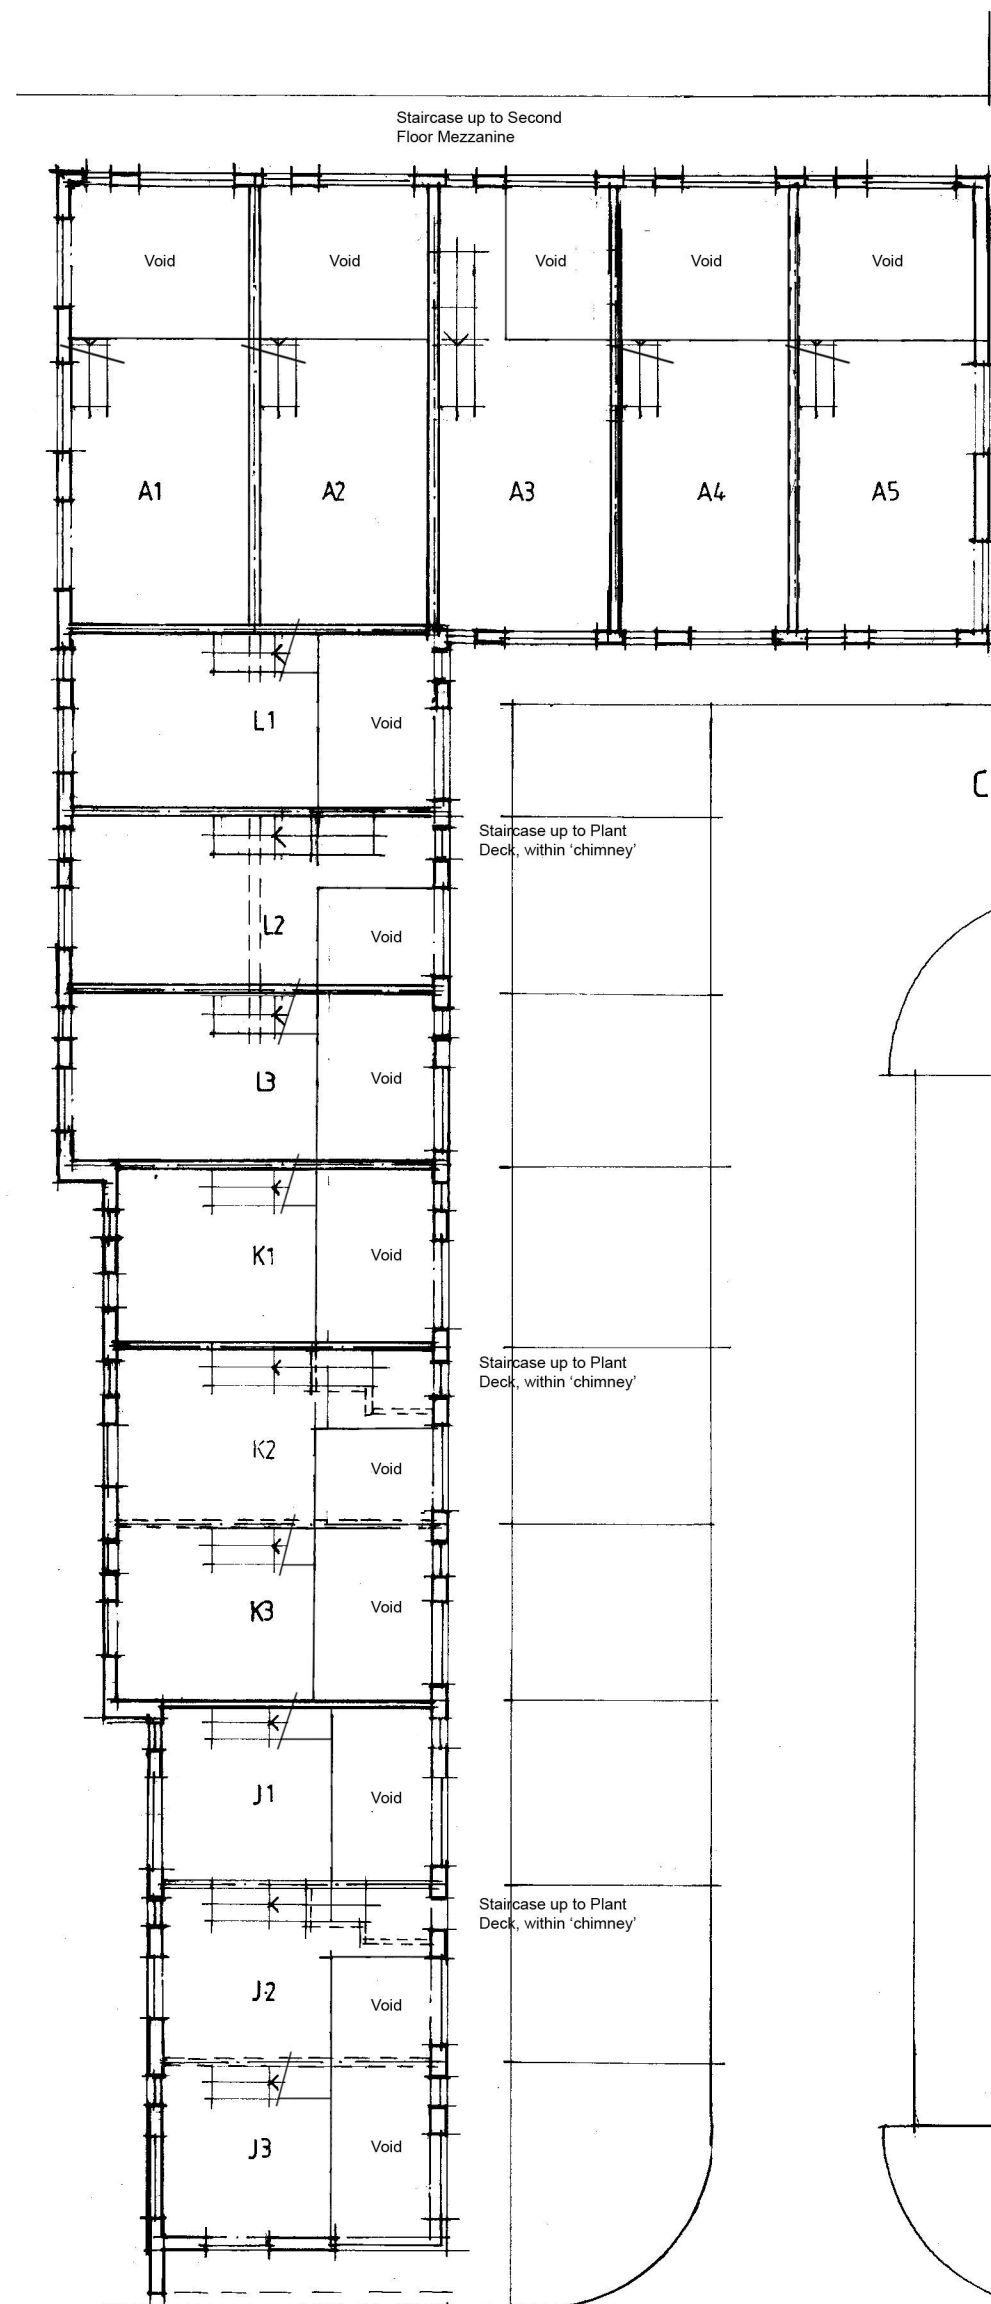

First Floor Mezzanine Plan

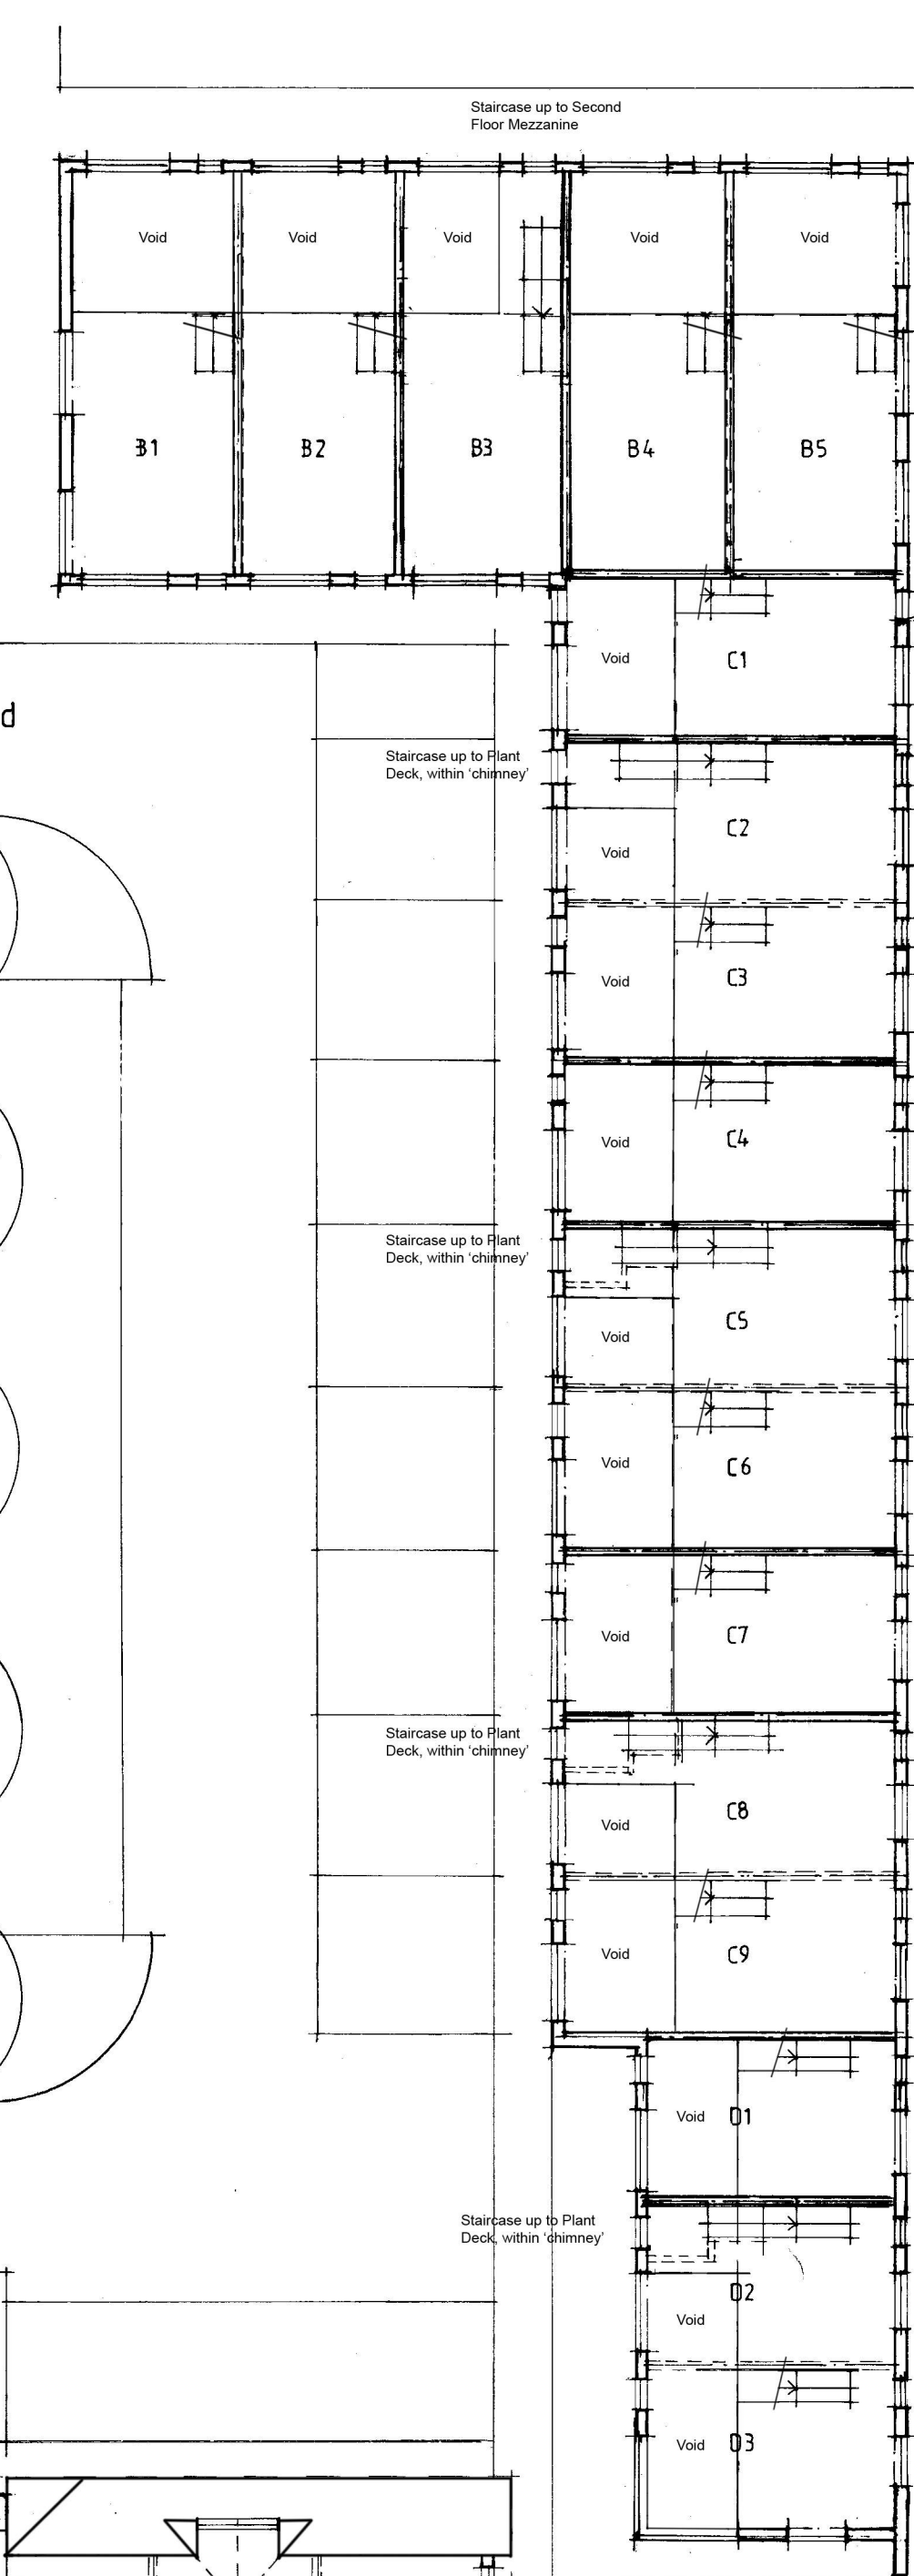

REV A Ground floor plan updated and mezzanine floors added 02/05/2021 SGH

Client
Ribble Valley Property Ltd

Job Title
Proposed Development On Land At
Higher College Farm
Longridge

Drawing Title
Proposed Floor Plans

Scale
1/250 @ A1

Date
Oct. 2021

Drawn
SGH

spa
SUNDERLAND PEACOCK & ASSOCIATES LTD.
HAZELMERE, PIMLICO ROAD, CLITHEROE,
LANCASHIRE, BB7 2AG
T 01206 453179 F 01206 427328
E info@sunderlandpeacock.com
www.sunderlandpeacock.com

6 4 7 8 = 10 A