


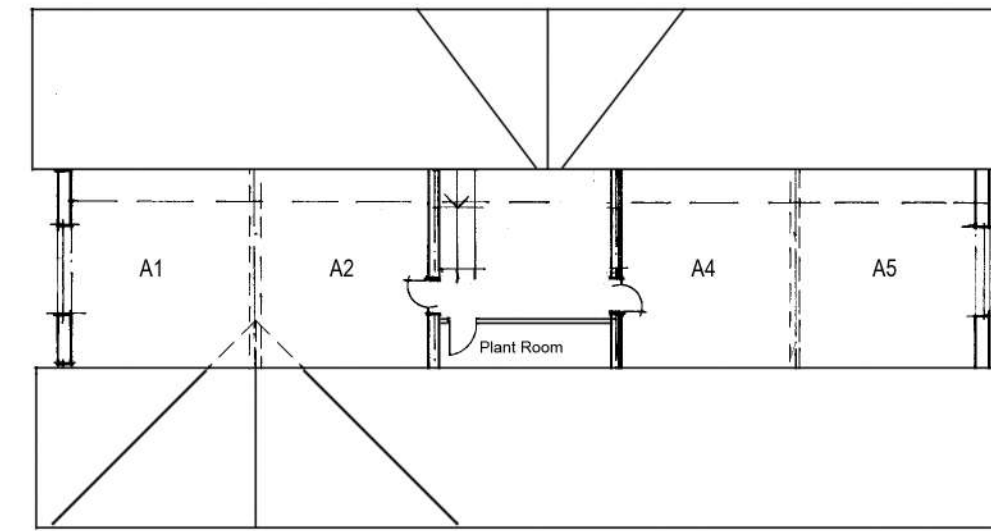
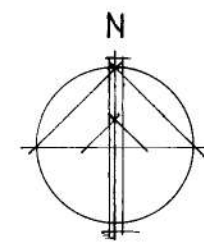


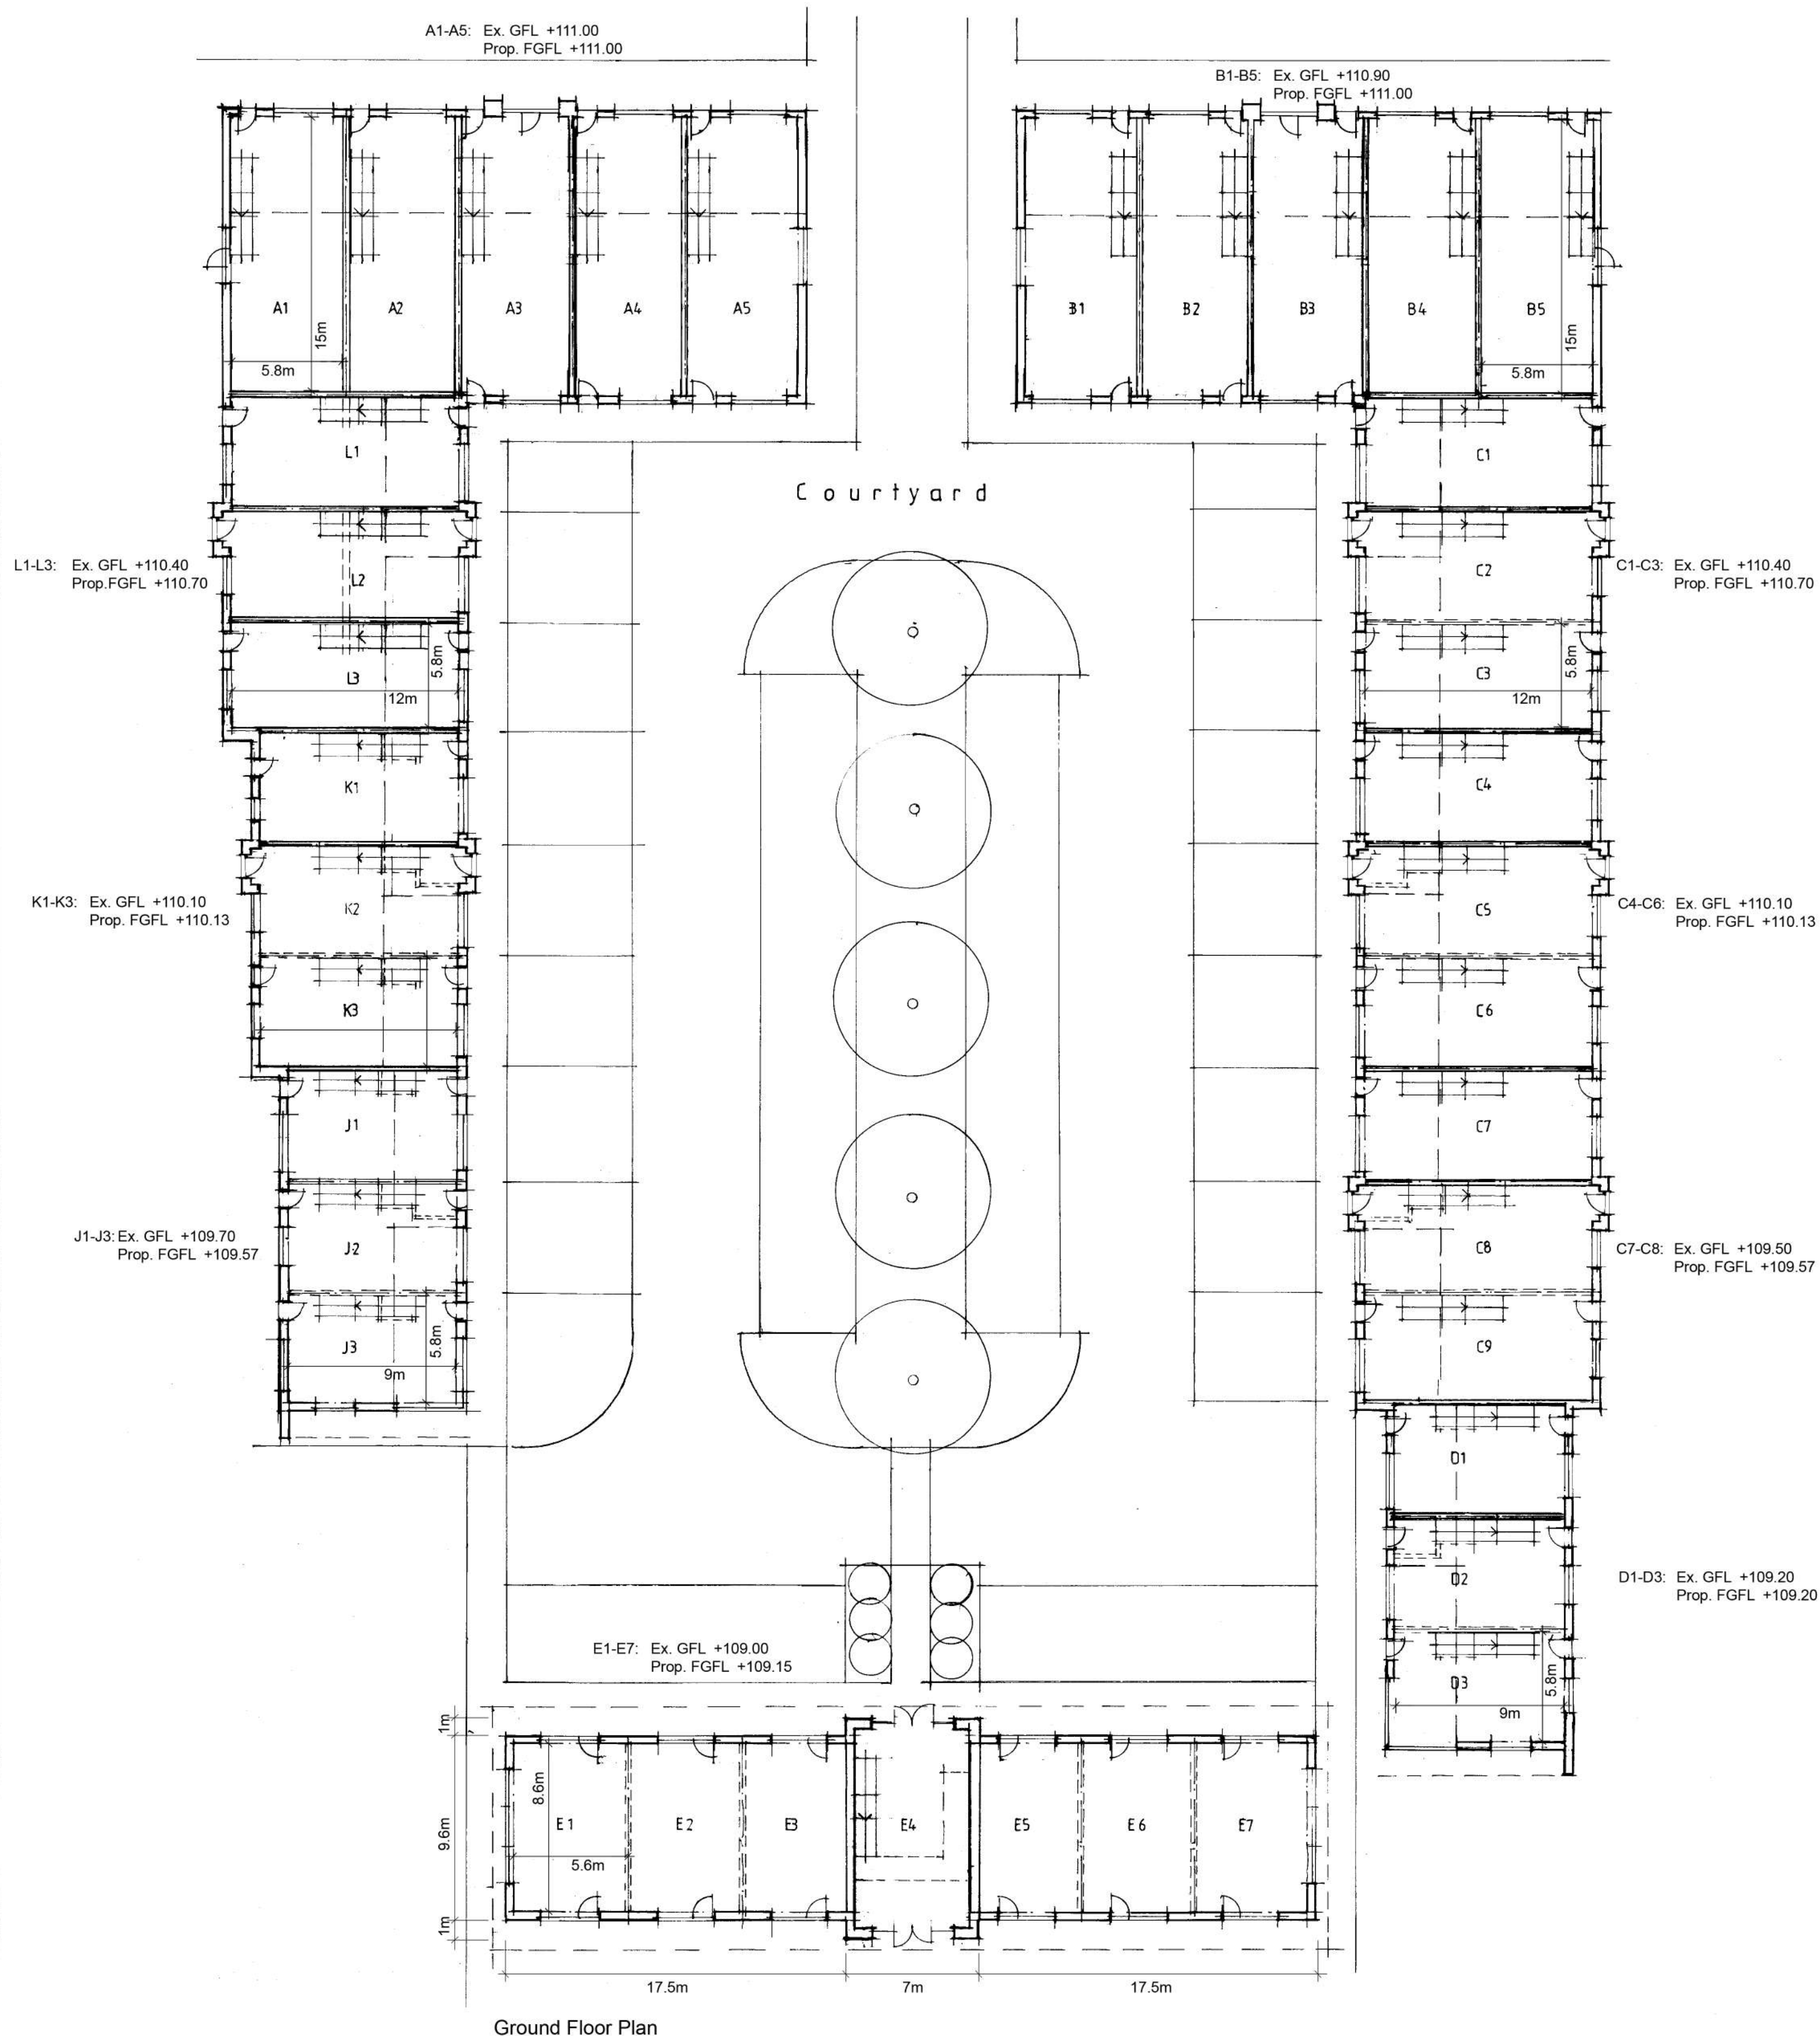

Second Floor Mezzanine Plan

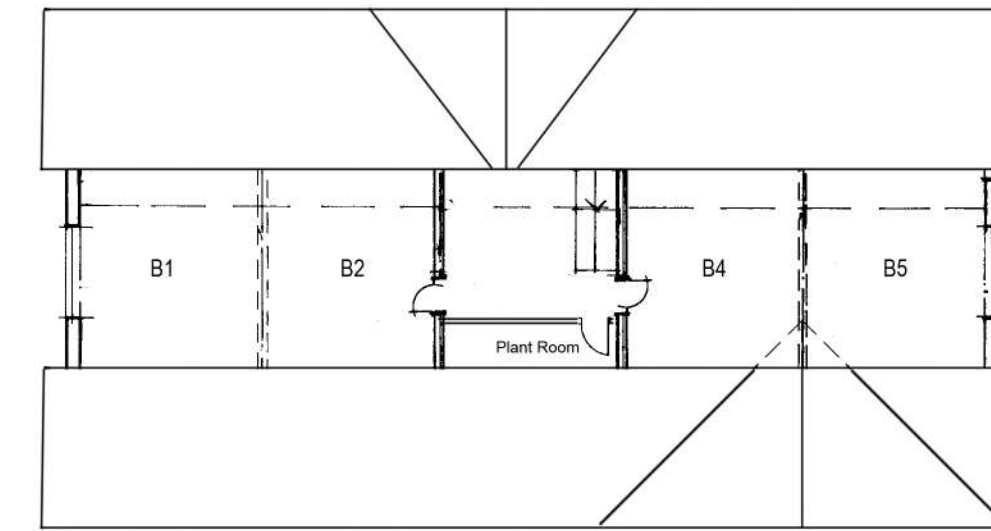

Ground Floor Plan

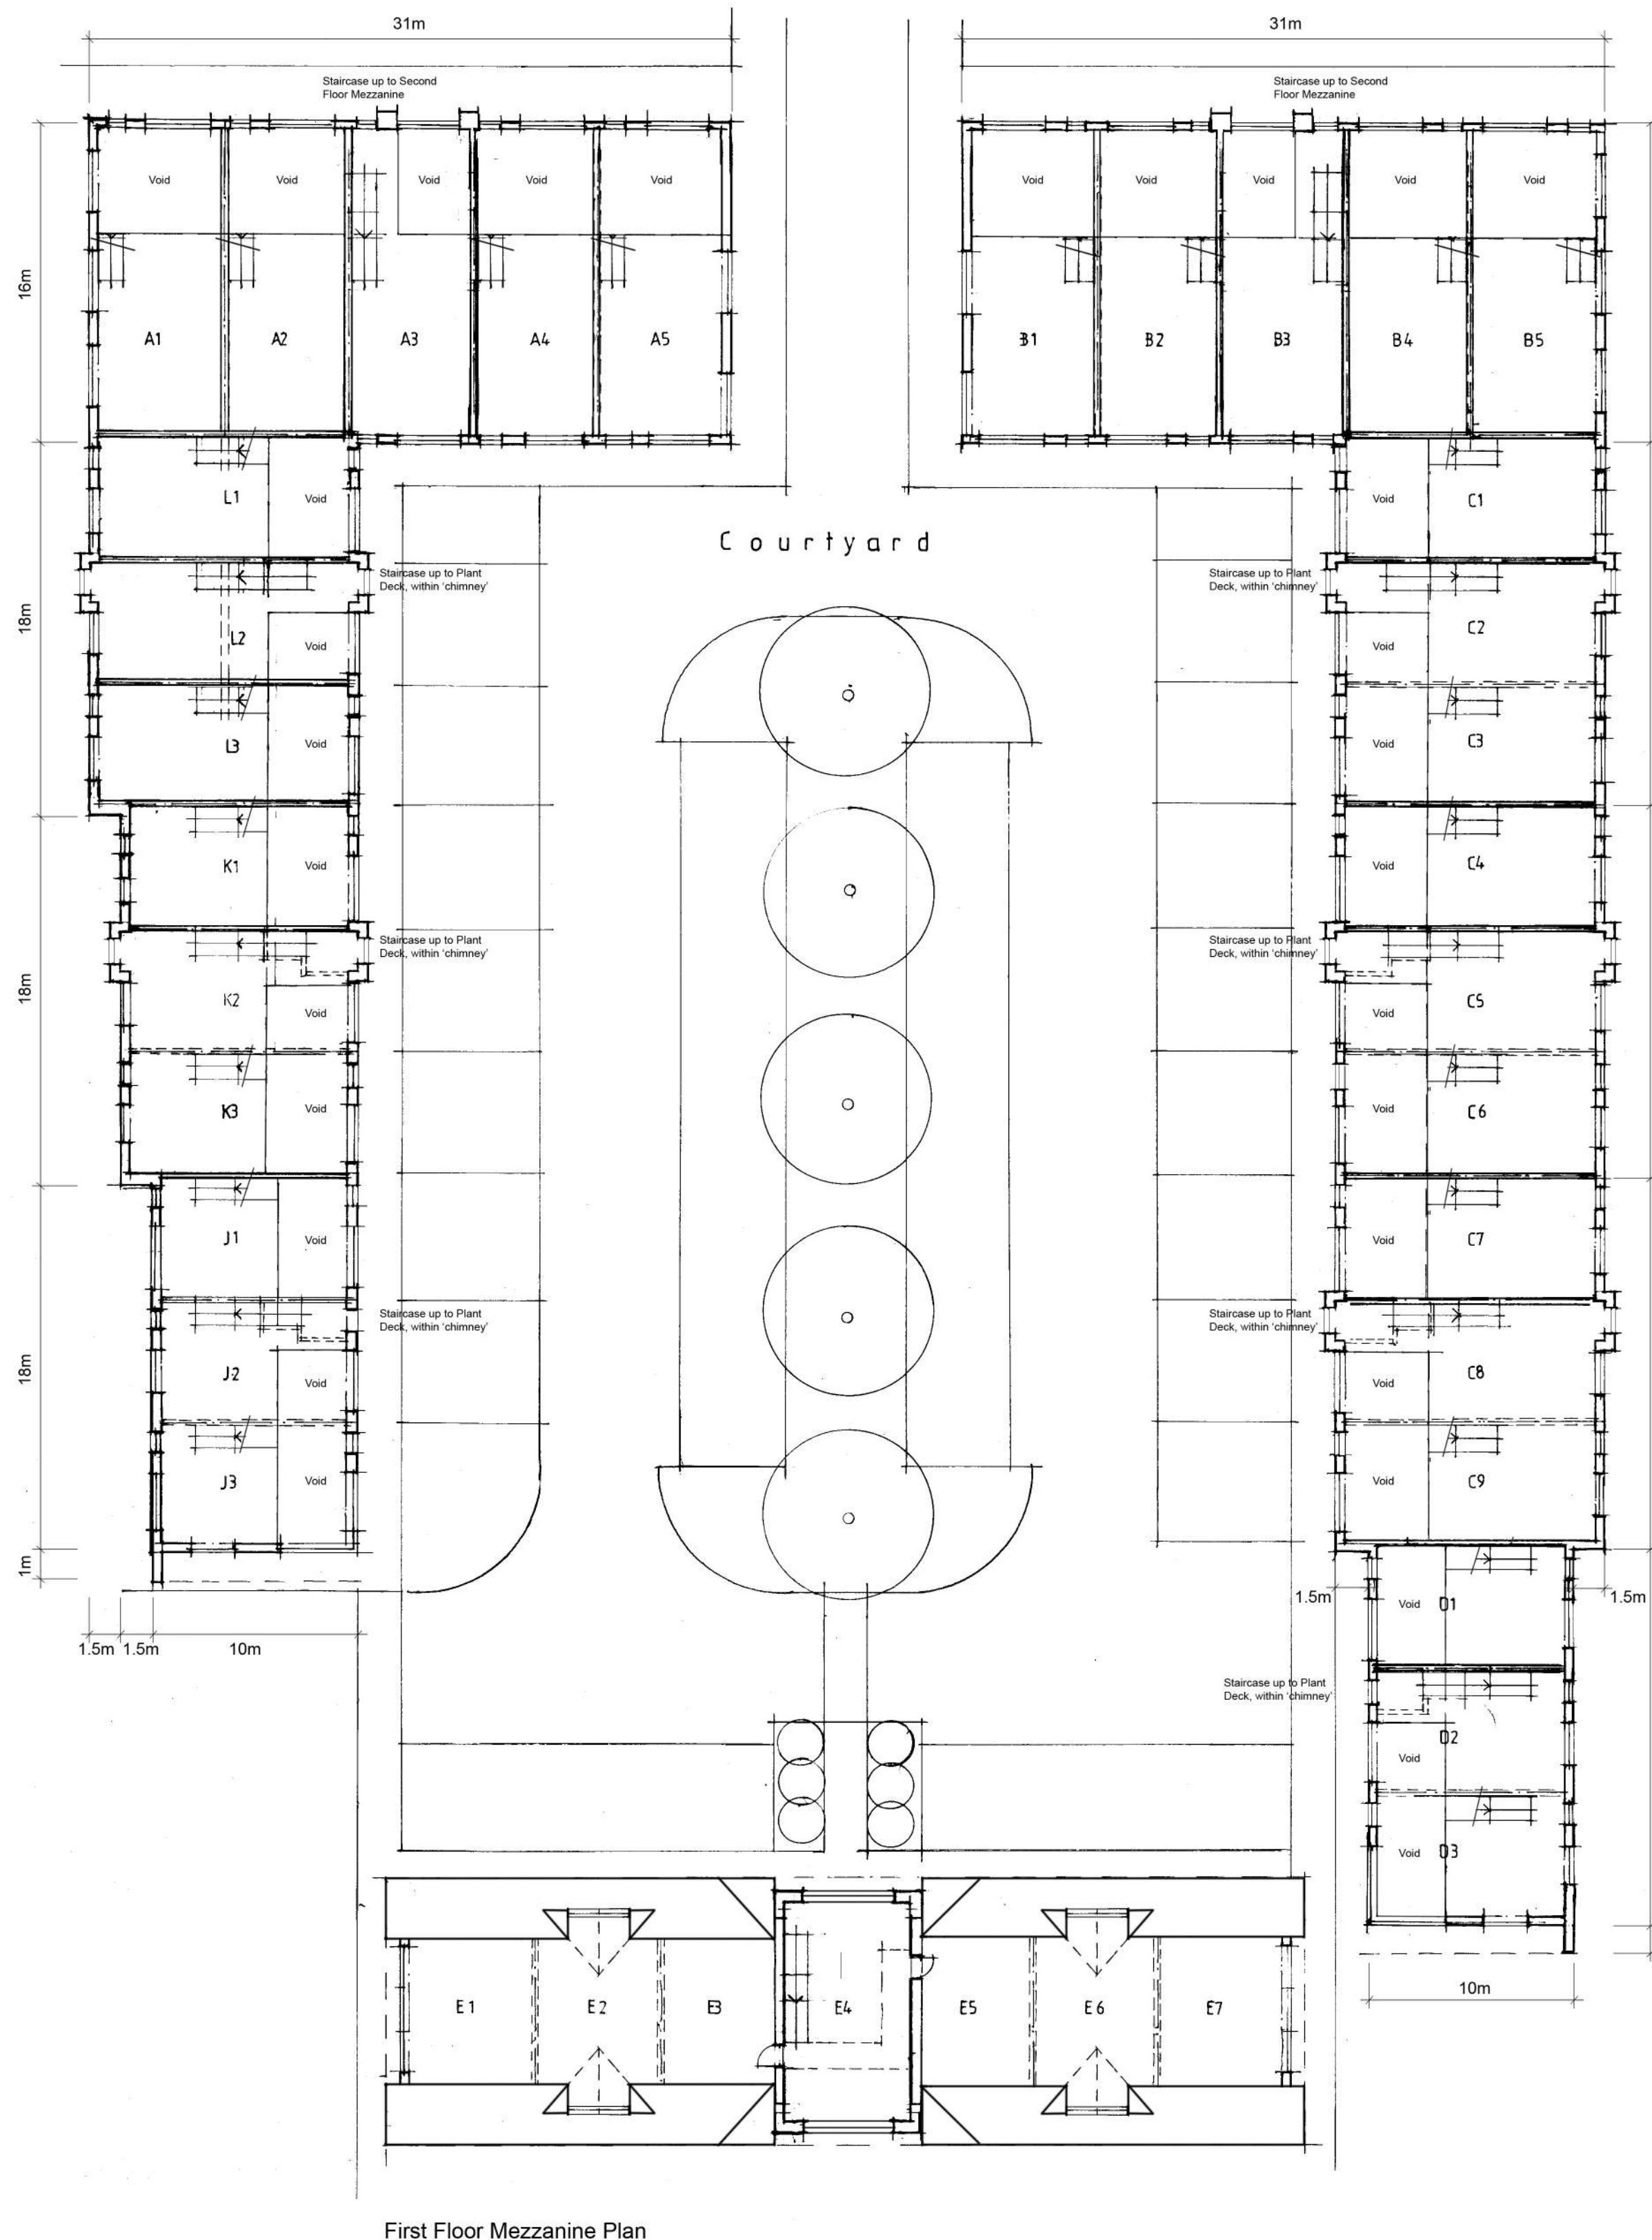

First Floor Mezzanine Plan

REV A Ground floor plan updated and mezzanine floors added 12/05/2022 SGH
REV B Existing and proposed levels indicated on ground floor plan. 27/06/2022 NE
REV C Unit D position amended. Projecting stone walls shown. Dimensions indicated. 11/08/2022 NE

Client
Ribble Valley Property Ltd

Job Title
Proposed Development On Land At
Higher College Farm
Longridge

Drawing Title
Proposed Floor Plans

Scale
1/250 @ A1

Date
Oct. 2021

Drawn
SGH

SUNDERLAND PEACOCK
SUNDERLAND PEACOCK & ASSOCIATES LTD.
HAZELMERE, PIMLICO ROAD, CLITHEROE,
LANCASHIRE, BB7 2AG
T 01206 423178 F 01206 427328
E info@sunderlandpeacock.com
www.sunderlandpeacock.com



6 4 7 8 = 10 C