

Ground Floor Plan 1:50




Front North West Elevation  
1:100



Side South West Elevation  
1:100



Rear South East Elevation  
1:100

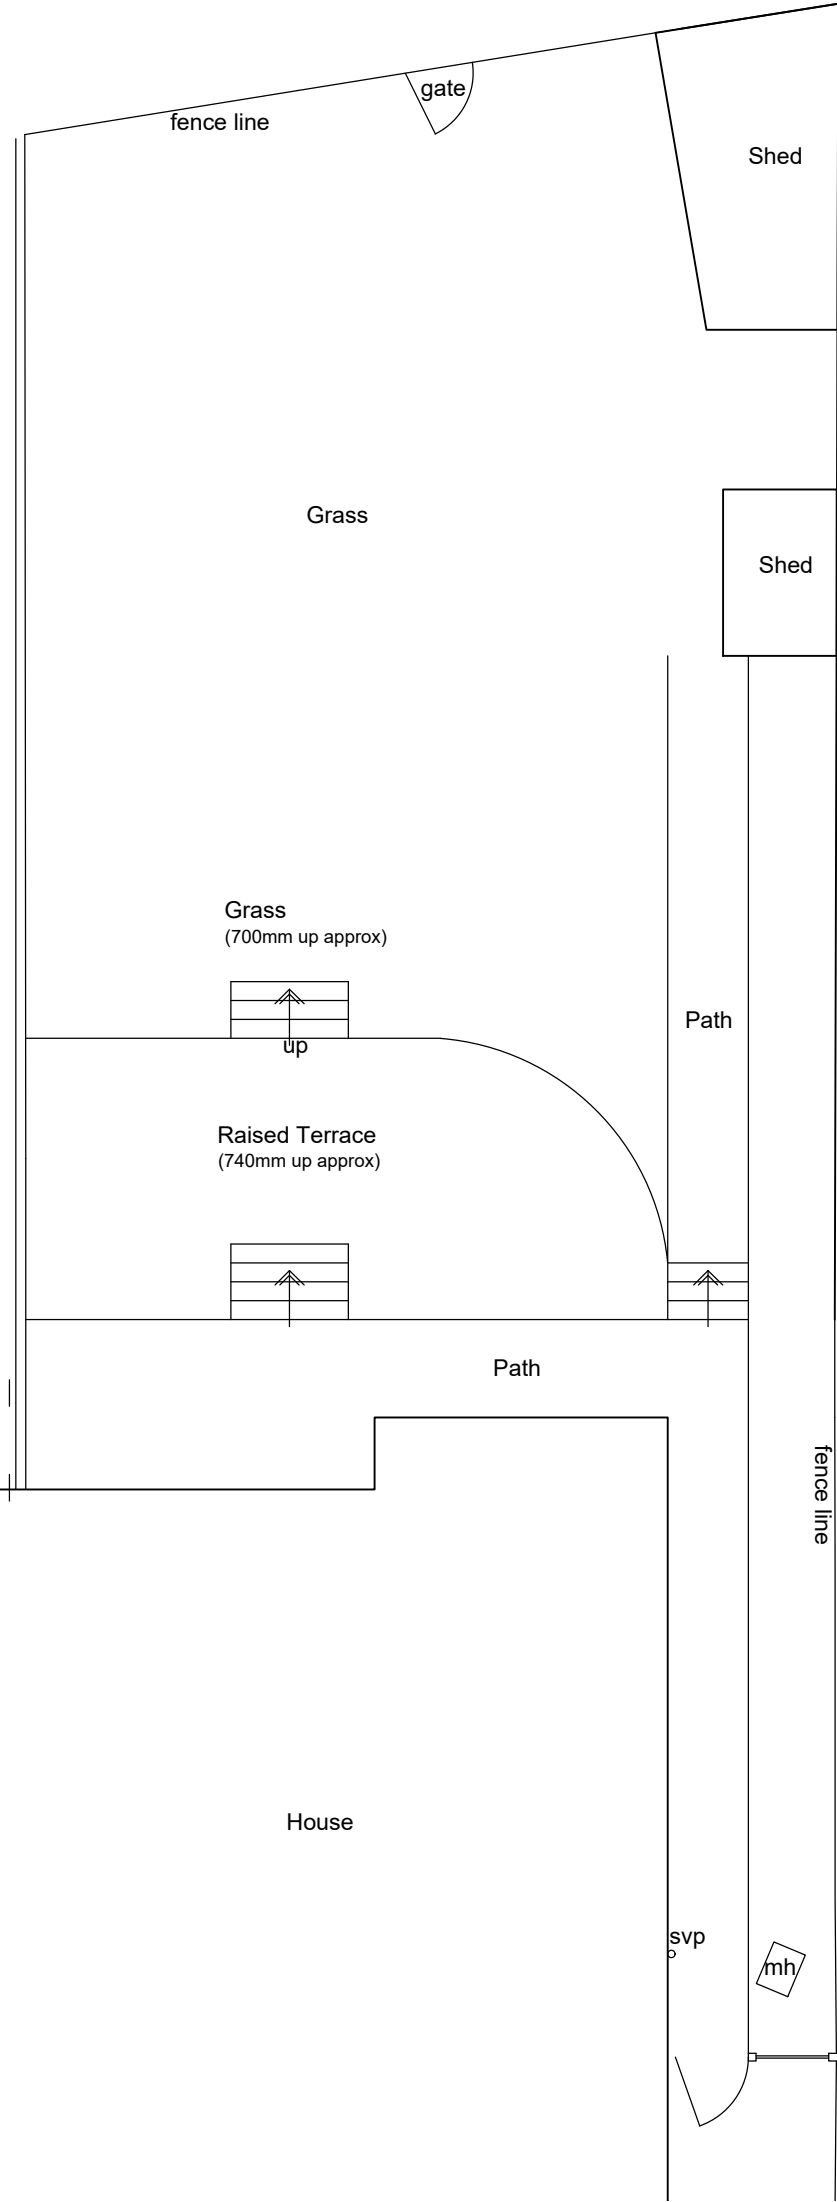

Site Plan 1:100

Client Mr and Mrs S Harrison		
Project Proposed Extension to 29 Langshaw Drive Clitheroe BB7 1EY		
Drawing Title Existing Plans and Elevations		
Scale 1:50/100 @ A2	Date May 2022	Drawn LFR
READ DESIGN LTD		
143 - 01		