




Existing Front Elevation




Existing Side Elevation




Existing Rear Elevation

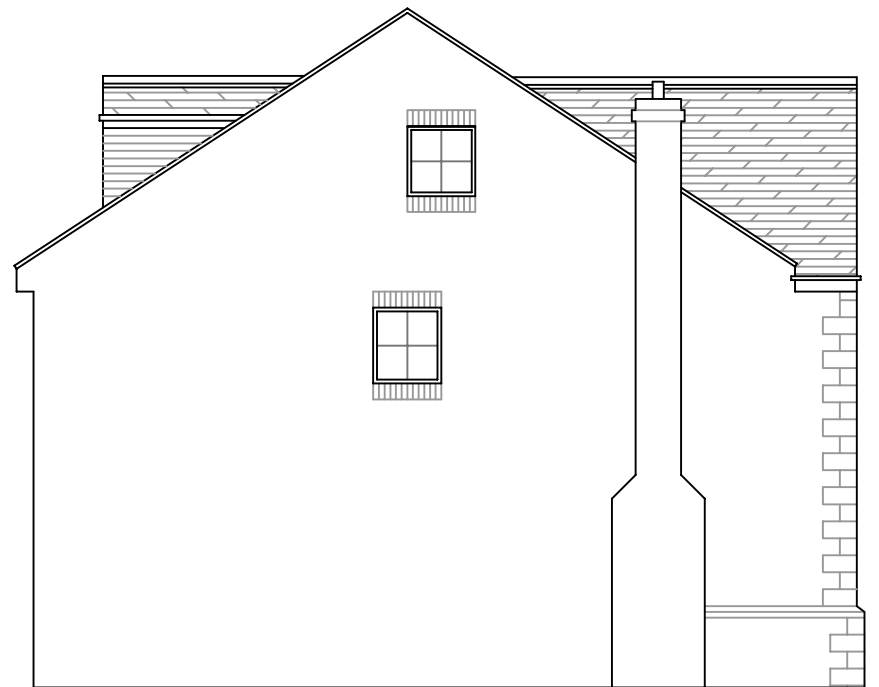

Existing Side Elevation

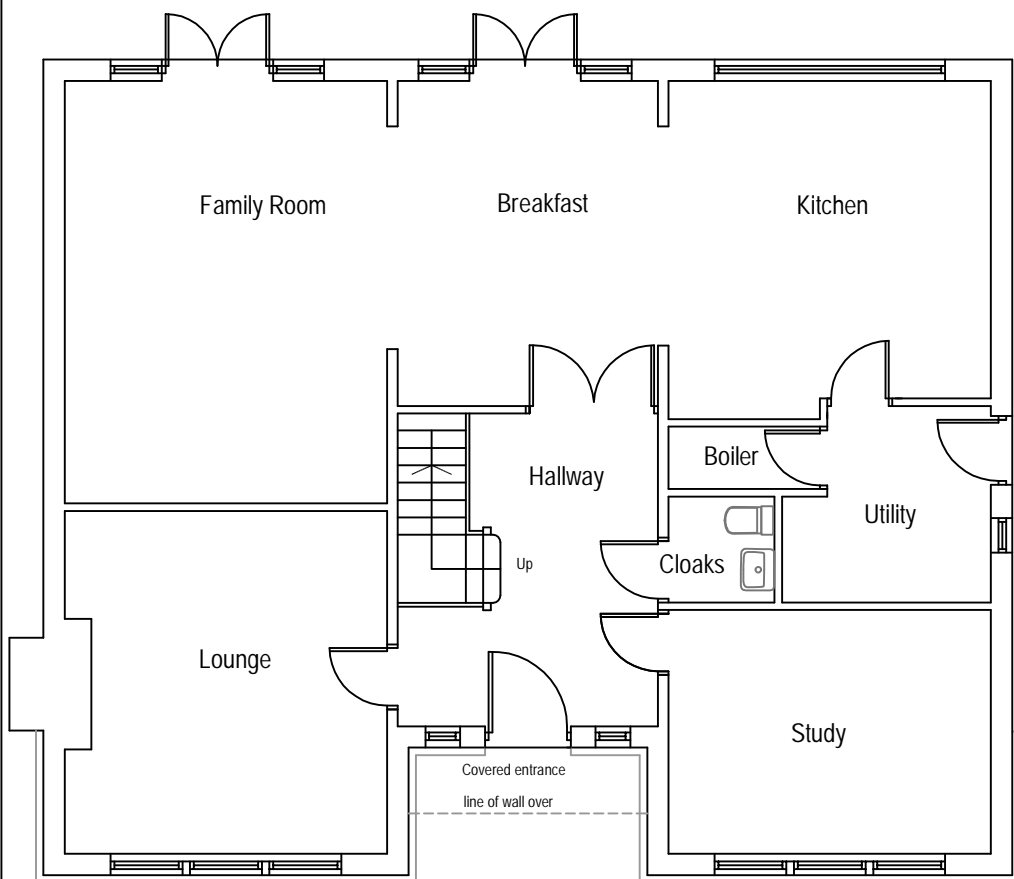

Existing Ground Floor Plan

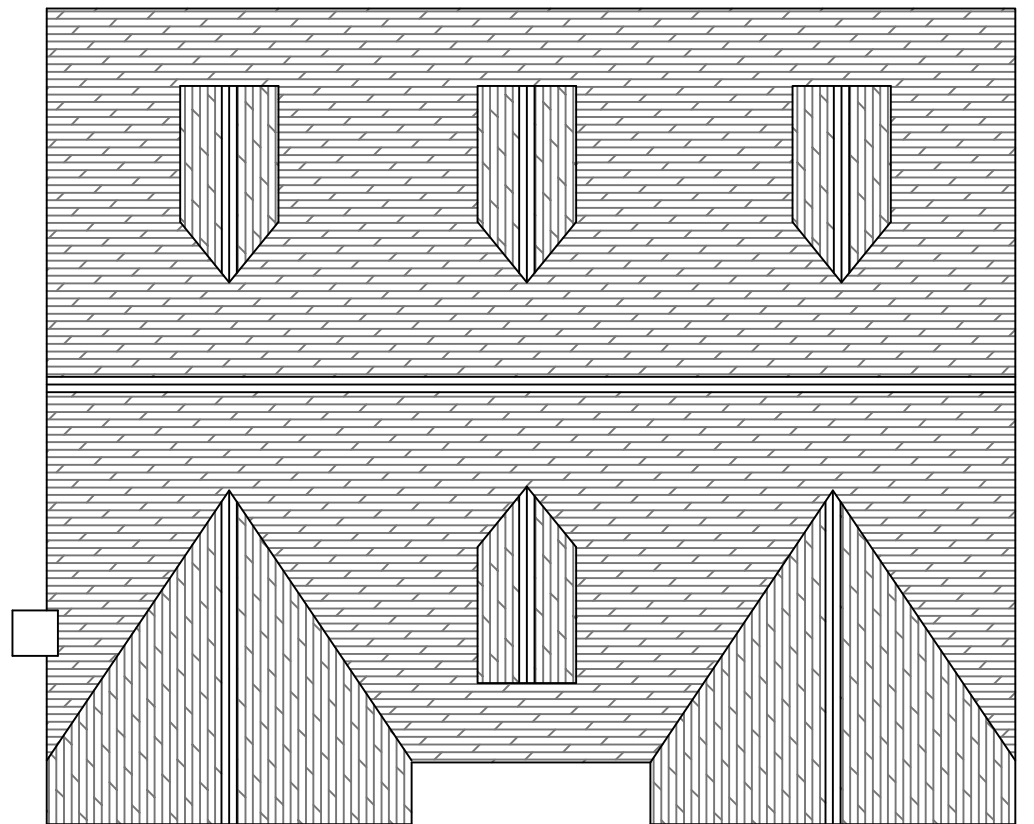

Existing Roof Plan

Project Proposed extensions to 5 Cherry Drive, Brockhall Village, Old Langho, Blackburn. BB6 8HJ	
Description Existing Layout	Scale 1:100 @ A3
Client Mr. & Mrs. Shannon	Drawn CW
Date August 2021	Drawing Number 583/01