




Proposed Front Elevation

glazed porch including glazed roof.
Frames to be in anthracite grey

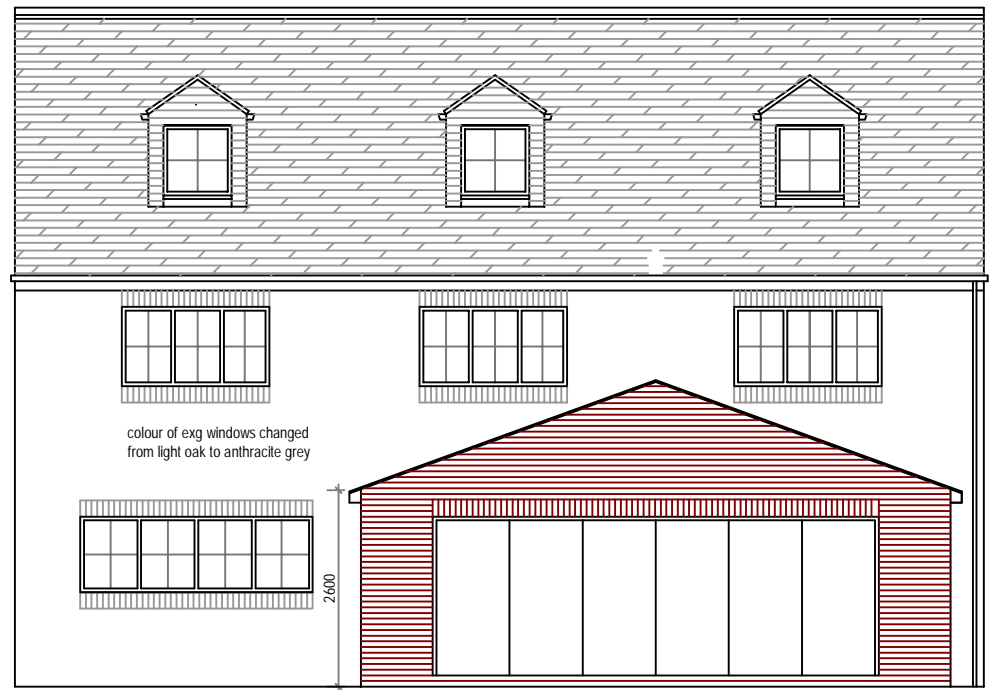

Proposed Rear Elevation

width of doors opening and configuration of doors to be confirmed
once details are known of preferred supplier of bi fold doors.
doors to be grey to match new colour of existing windows




Proposed Side Elevation

concrete roof tiles
to match existing


facing brick walls
to match existing

grey upvc or aluminum
doors / windows

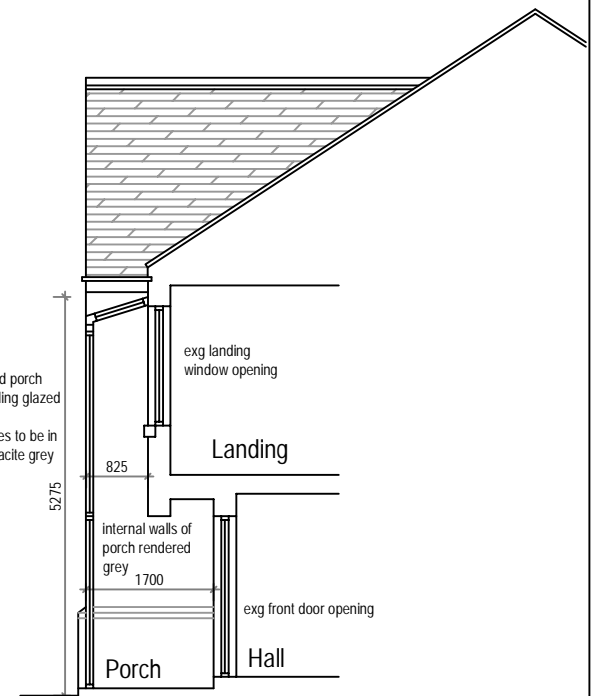

Proposed section through porch

concrete roof tiles
to match existing

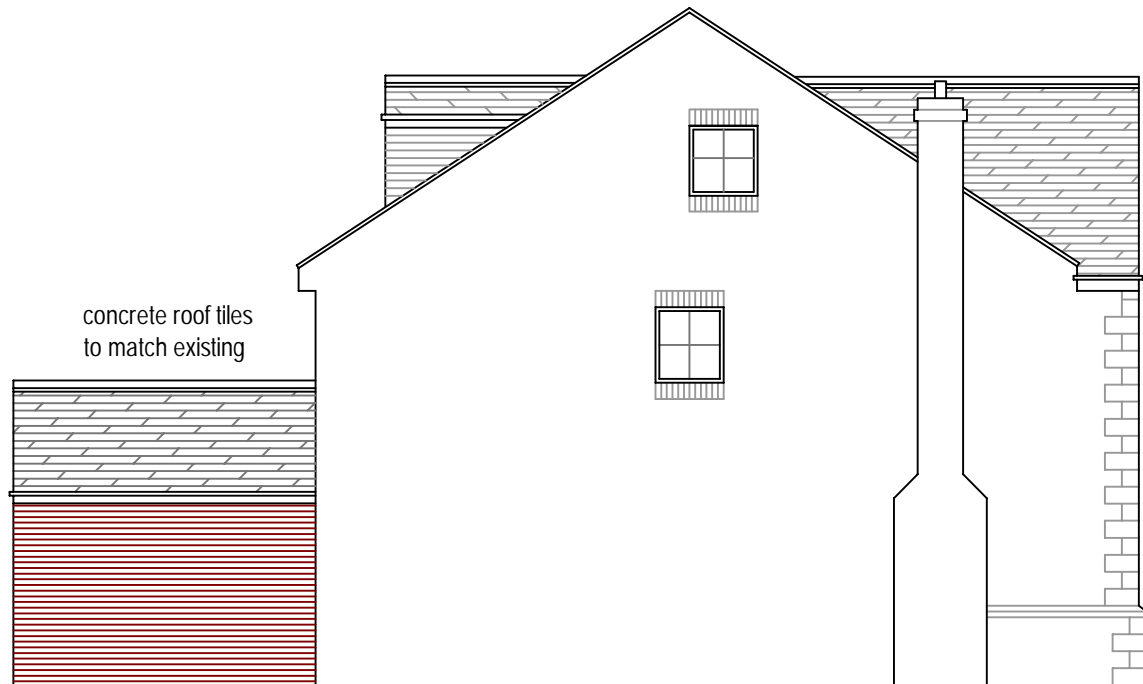

Proposed Side Elevation

facing brick walls
to match existing

Project
Proposed extensions to
5 Cherry Drive, Brockhall Village,
Old Langho, Blackburn. BB6 8HJ

Description Proposed Elevations	Scale 1:100 @ A3
------------------------------------	---------------------

Client Mr. & Mrs. Shannon	Drawn CW
------------------------------	-------------

Date February 2022	Drawing Number 583/05
-----------------------	--------------------------