


Proposed Roof Plan

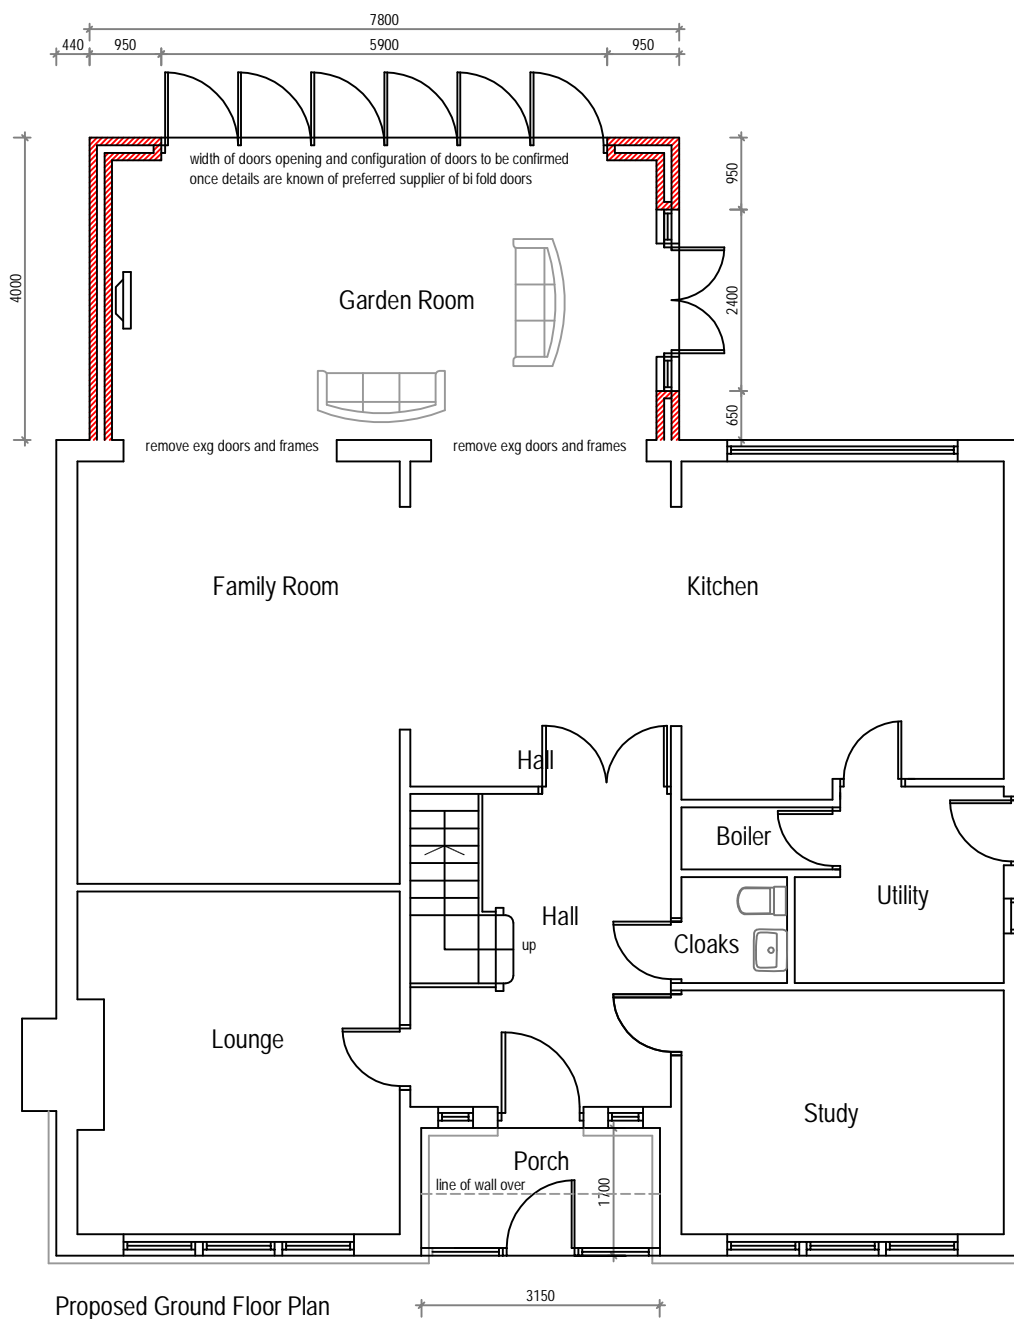

Proposed Ground Floor Plan

Project
 Proposed extensions to
 5 Cherry Drive, Brockhall Village,
 Old Langho, Blackburn. BB6 8HJ

Description Proposed Plan	Scale 1:100 @ A3
Client Mr. & Mrs. Shannon	Drawn CW
Date February 2022	Drawing Number 583/04