

NOTES:  
1: This drawing is for Planning Application purposes only



Elevation West

scale 1:100




Elevation South

scale 1:100


Elevation East

scale 1:100

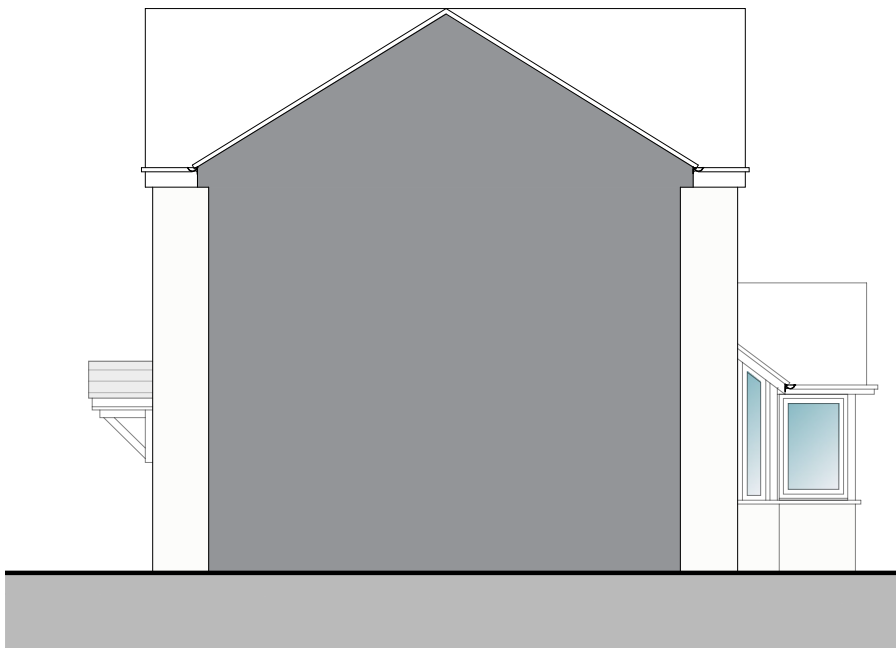



Elevation North

scale 1:100

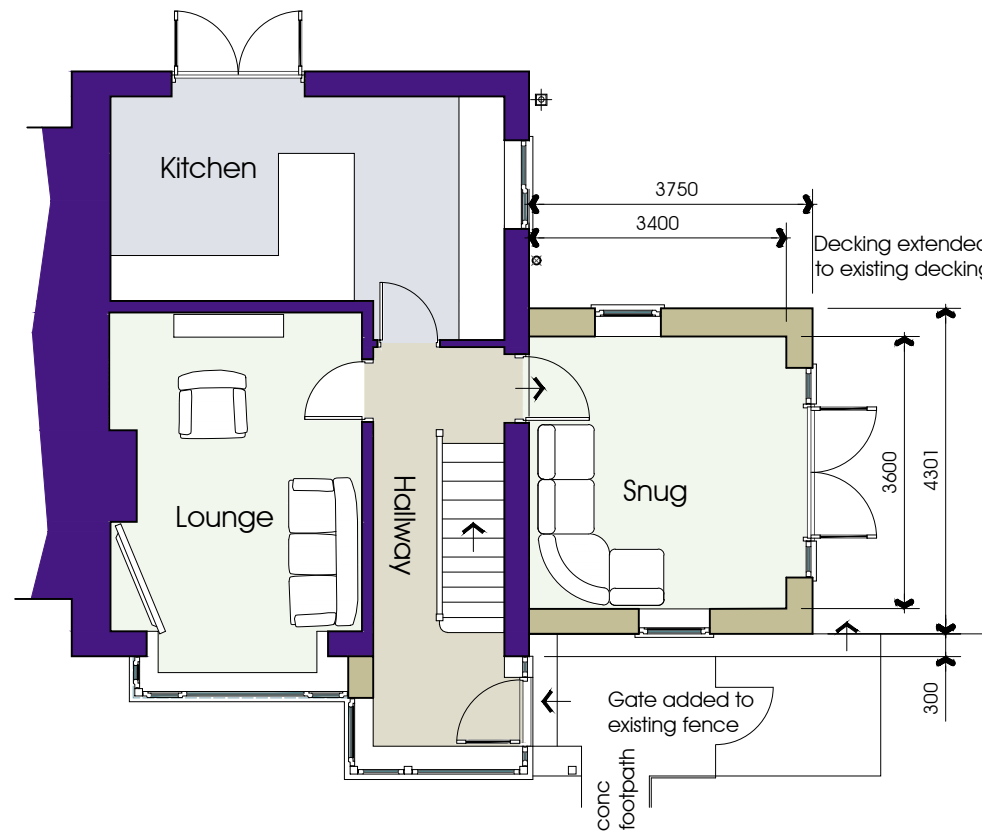

Proposed Ground Floor Plan

scale 1:100

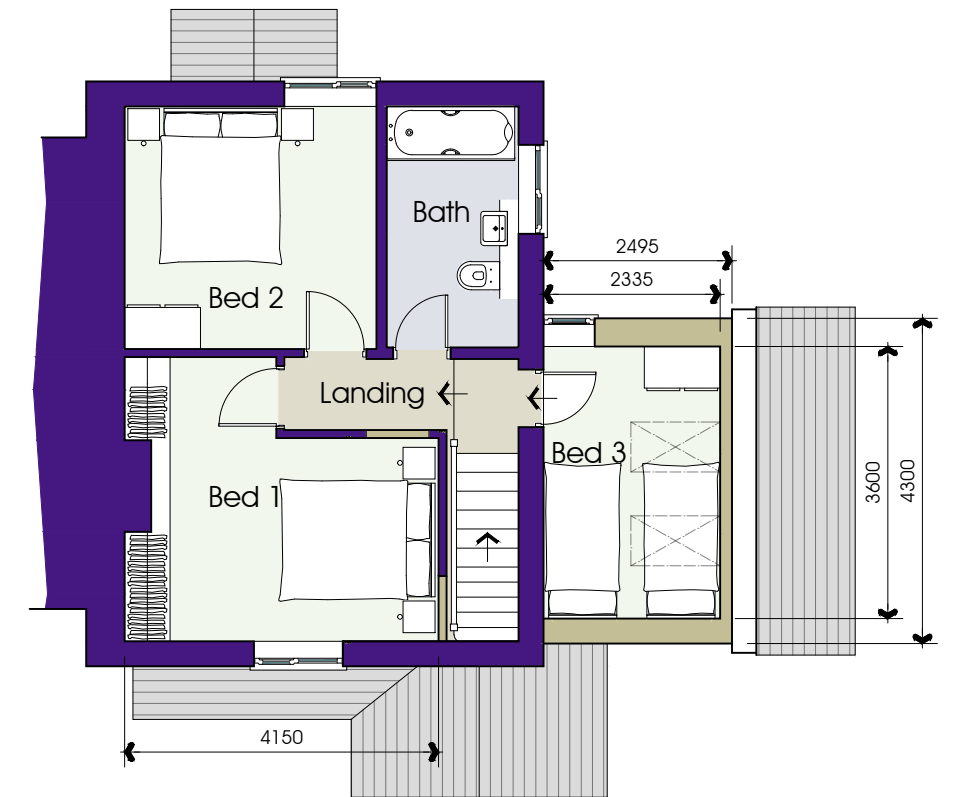 

Proposed First Floor Plan

scale 1:100

Rev A: 06.09.2022: Snug reduced by 300mm

Extension & Alterations

10 Fairsnape Avenue Longridge PR3 3TL

Mr T Jackson

10 Fairsnape Avenue Longridge PR3 3TL

Proposed Floor Plans and Elevations

DATE May 2022

JOB NO. 3321

DRAWING NO. 03

REVISION A

SCALE 1:100 @ A3

