



Front Elevation Side Elevation



Rear Elevation Side Elevation

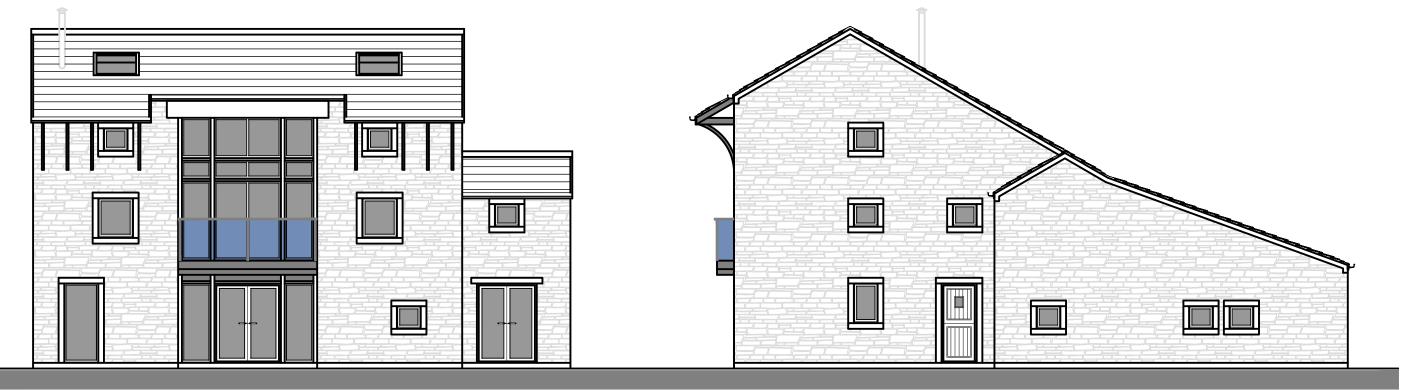

 

•	Residential De row, Chipping.	•	ent at	
DRAWING TITLE House Type	e C, Proposed	l Elevat	ions.	
Jan 2023	SCALE 1:100 @ A3	DRAWN SDH	DRWG No. MKB/C/01	REV