



Ground Floor Plan

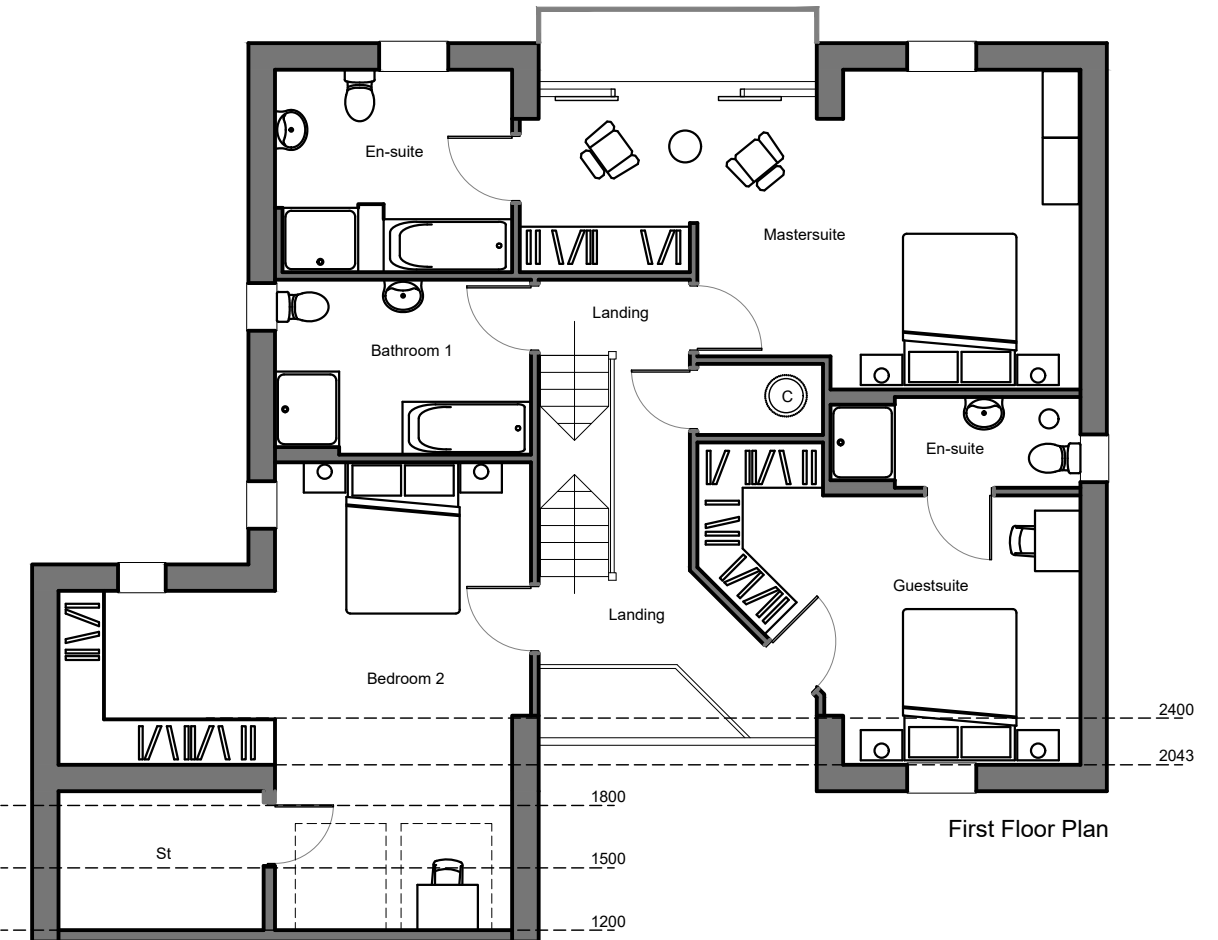

First Floor Plan

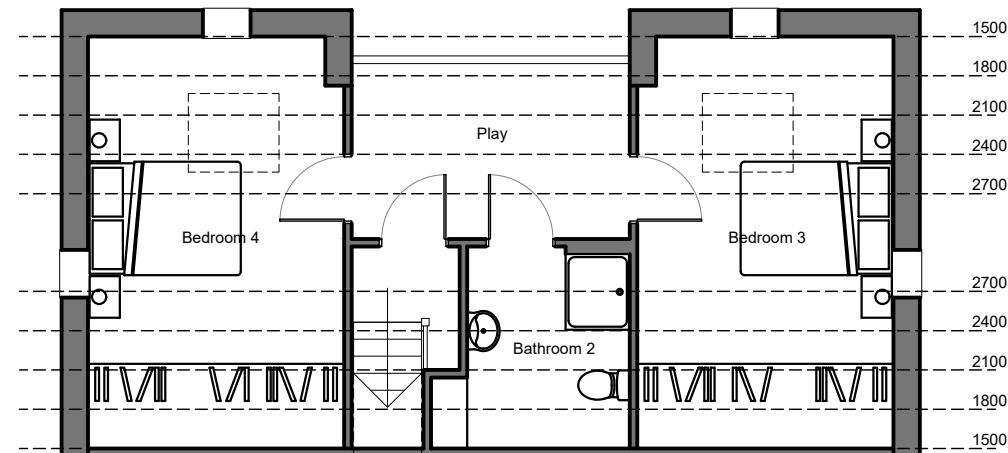

Second Floor Plan



0 1 2 3 4 5 6 7 8 9 metres



PROJECT Proposed Residential Development at Malt Kiln Brow, Chipping.				
DRAWING TITLE House Type C, Proposed Floor Plans.				
DATE Jan 2023	SCALE 1:100 @ A3	DRAWN SDH	DRWG No. MKB/C/02	REV