



Front Elevation

Side Elevation



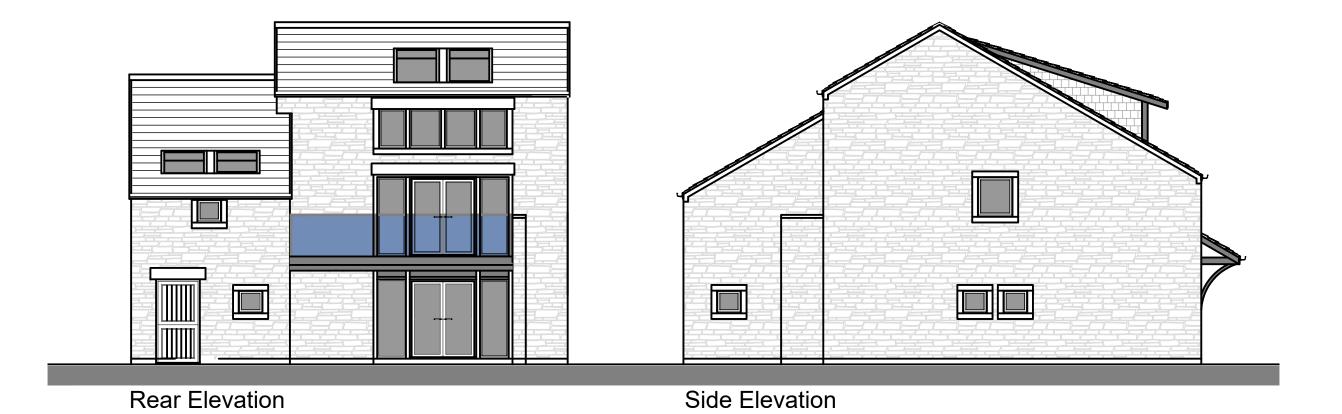

 

| • | Residential De ow, Chipping | • | ent at | |
|--------------------------|--------------------------------|--------------|-------------------|-----|
| DRAWING TITLE House Type | e D, Proposed | l Elevat | ions. | |
| DATE Jan 2023 | SCALE 1:100 @ A3 | DRAWN SDH | DRWG No. MKB/D/01 | REV |