



EXISTING EAST ELEVATION
SCALE 1:100

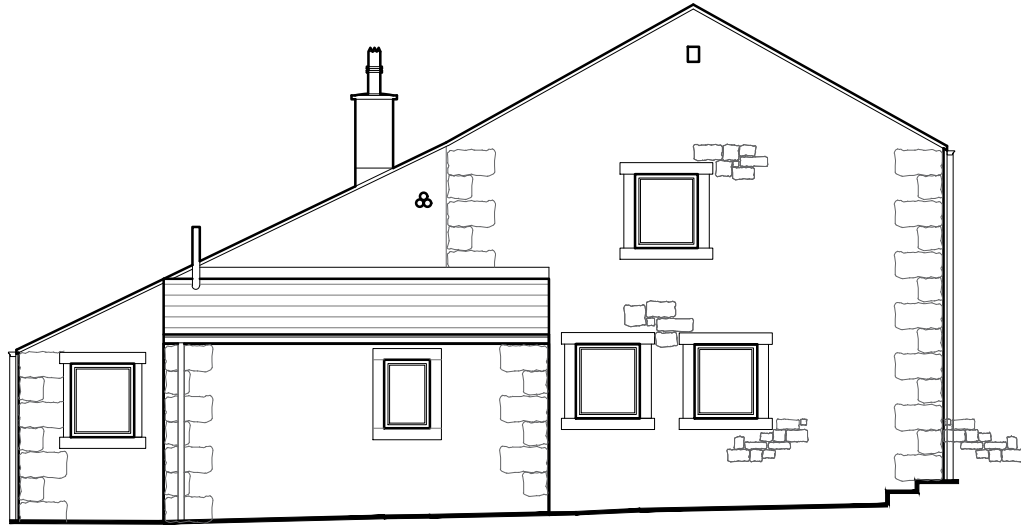

EXISTING NORTH ELEVATION
SCALE 1:100



EXISTING WEST ELEVATION
SCALE 1:100

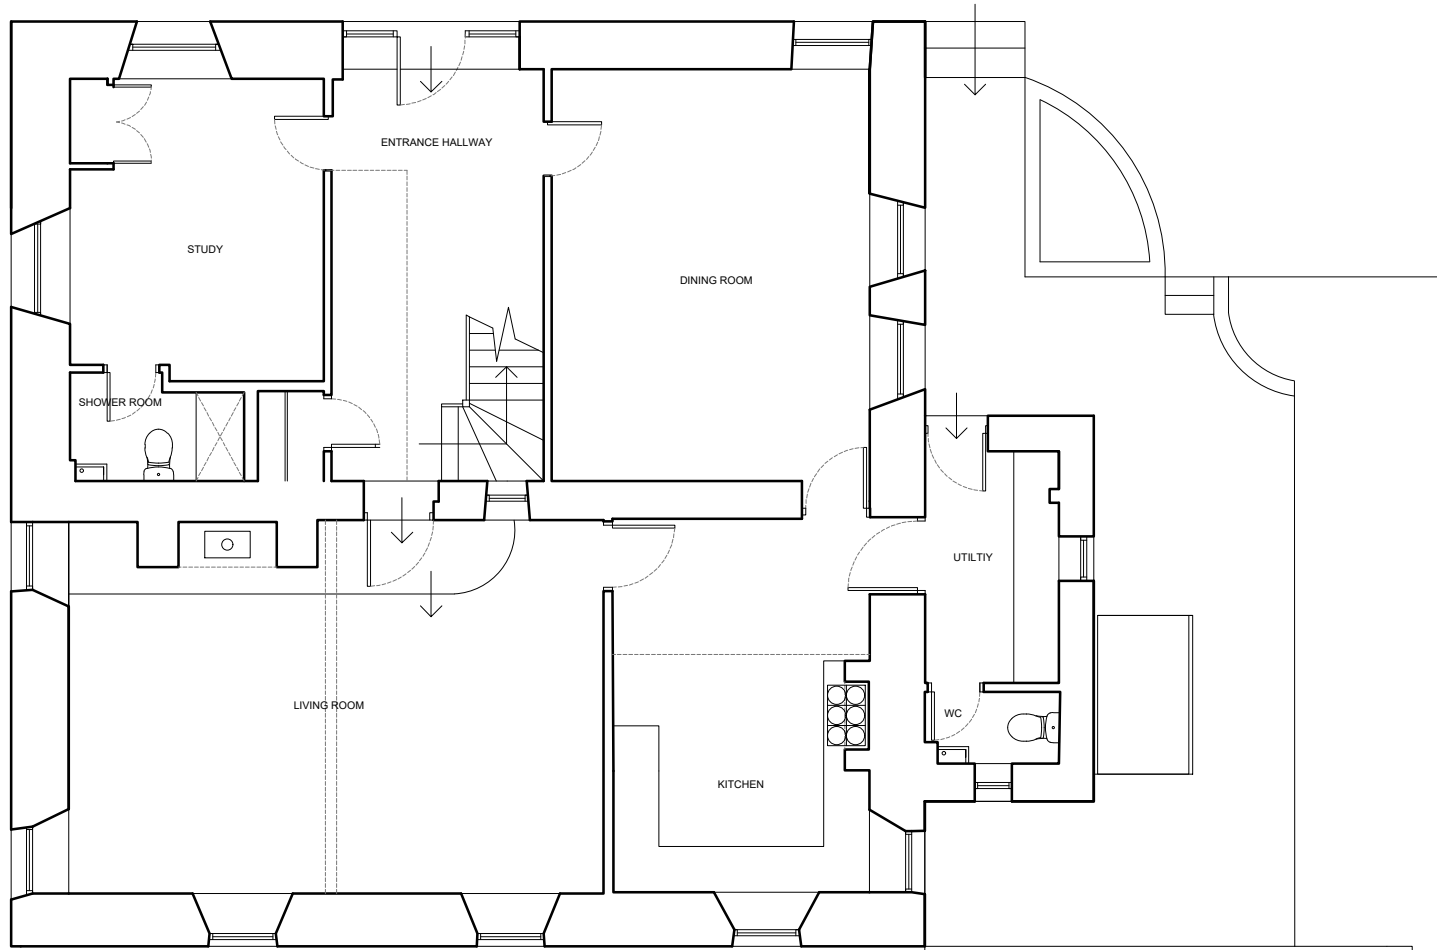

EXISTING GROUND FLOOR PLAN AND EXTERNAL SITE PLAN
SCALE 1:100



Client
Mr Stevens and Ms Cumpstey

Job Title
Proposed Replacement Single Storey
Side Extension at:
Jumbles Barn
Whalley Road
Stonyhurst
BB7 9PN

Drawing Title
Exiting Plans, Elevations
and Site plan

Scale	Date	Drawn
Various @ A2	Dec 21	TDS

spa
ARCHITECTS
SUNDERLAND PEACOCK & ASSOCIATES LTD.

HAZELMERE, PIMLICO ROAD, CLITHEROE
LANCASHIRE, BB7 2AG
T 01200 423178 F 01200 427328
E info@sunderlandpeacock.com
www.sunderlandpeacock.com



6551 -E01