




PROPOSED SOUTH ELEVATION
SCALE 1:100

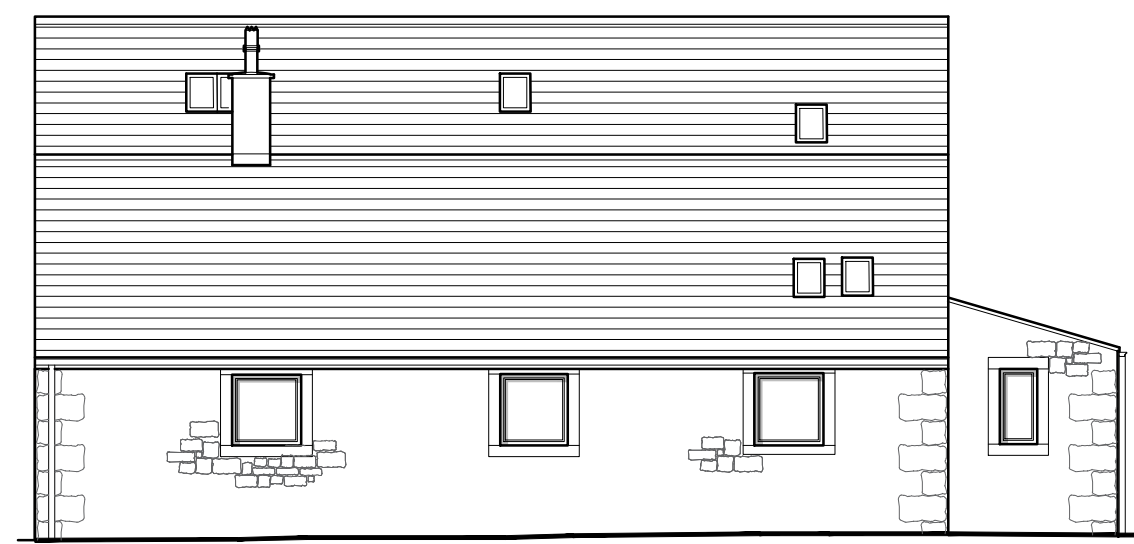


PROPOSED EAST ELEVATION
SCALE 1:100

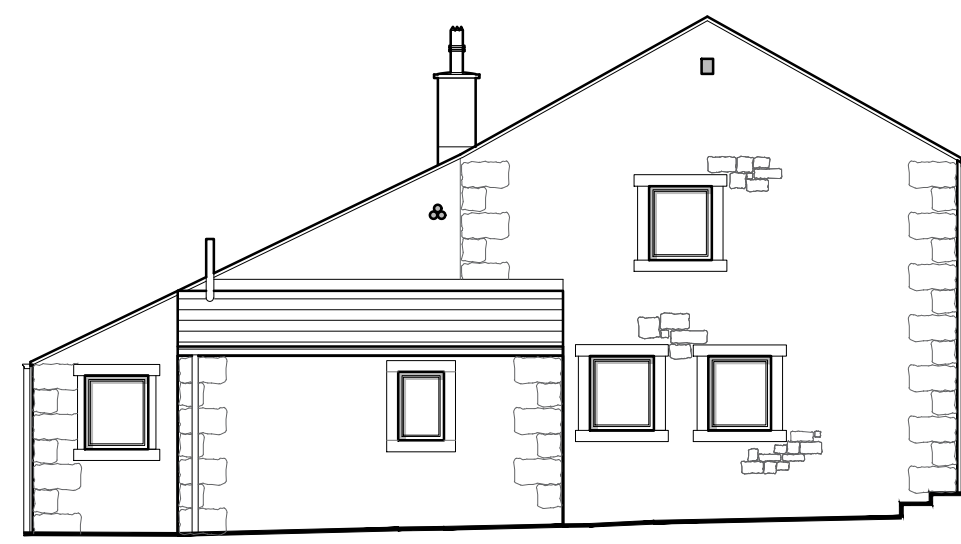

PROPOSED NORTH ELEVATION
SCALE 1:100

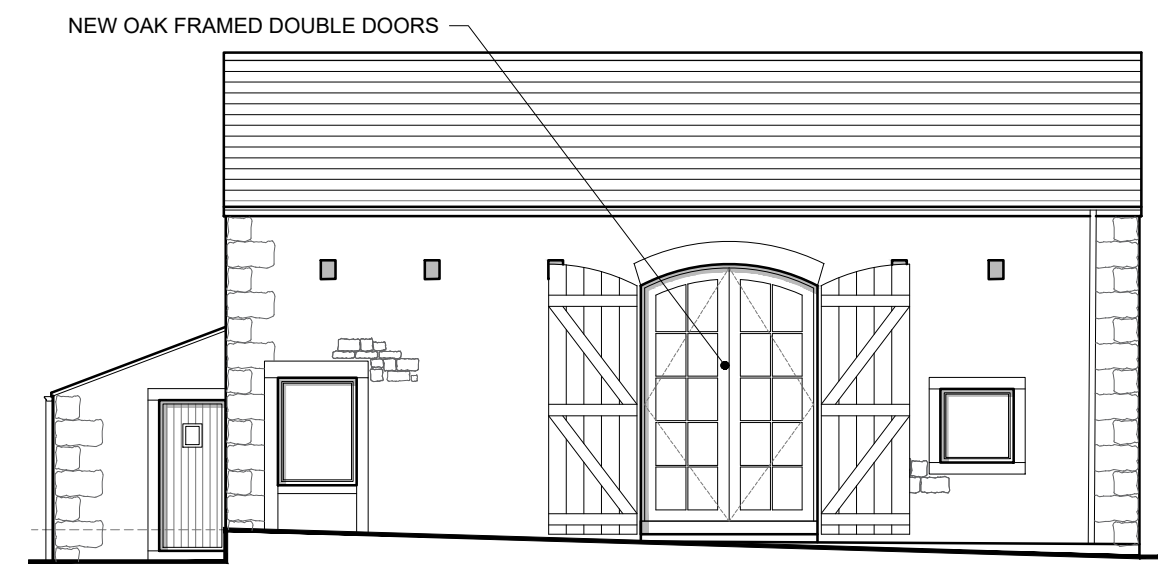

PROPOSED WEST ELEVATION
SCALE 1:100

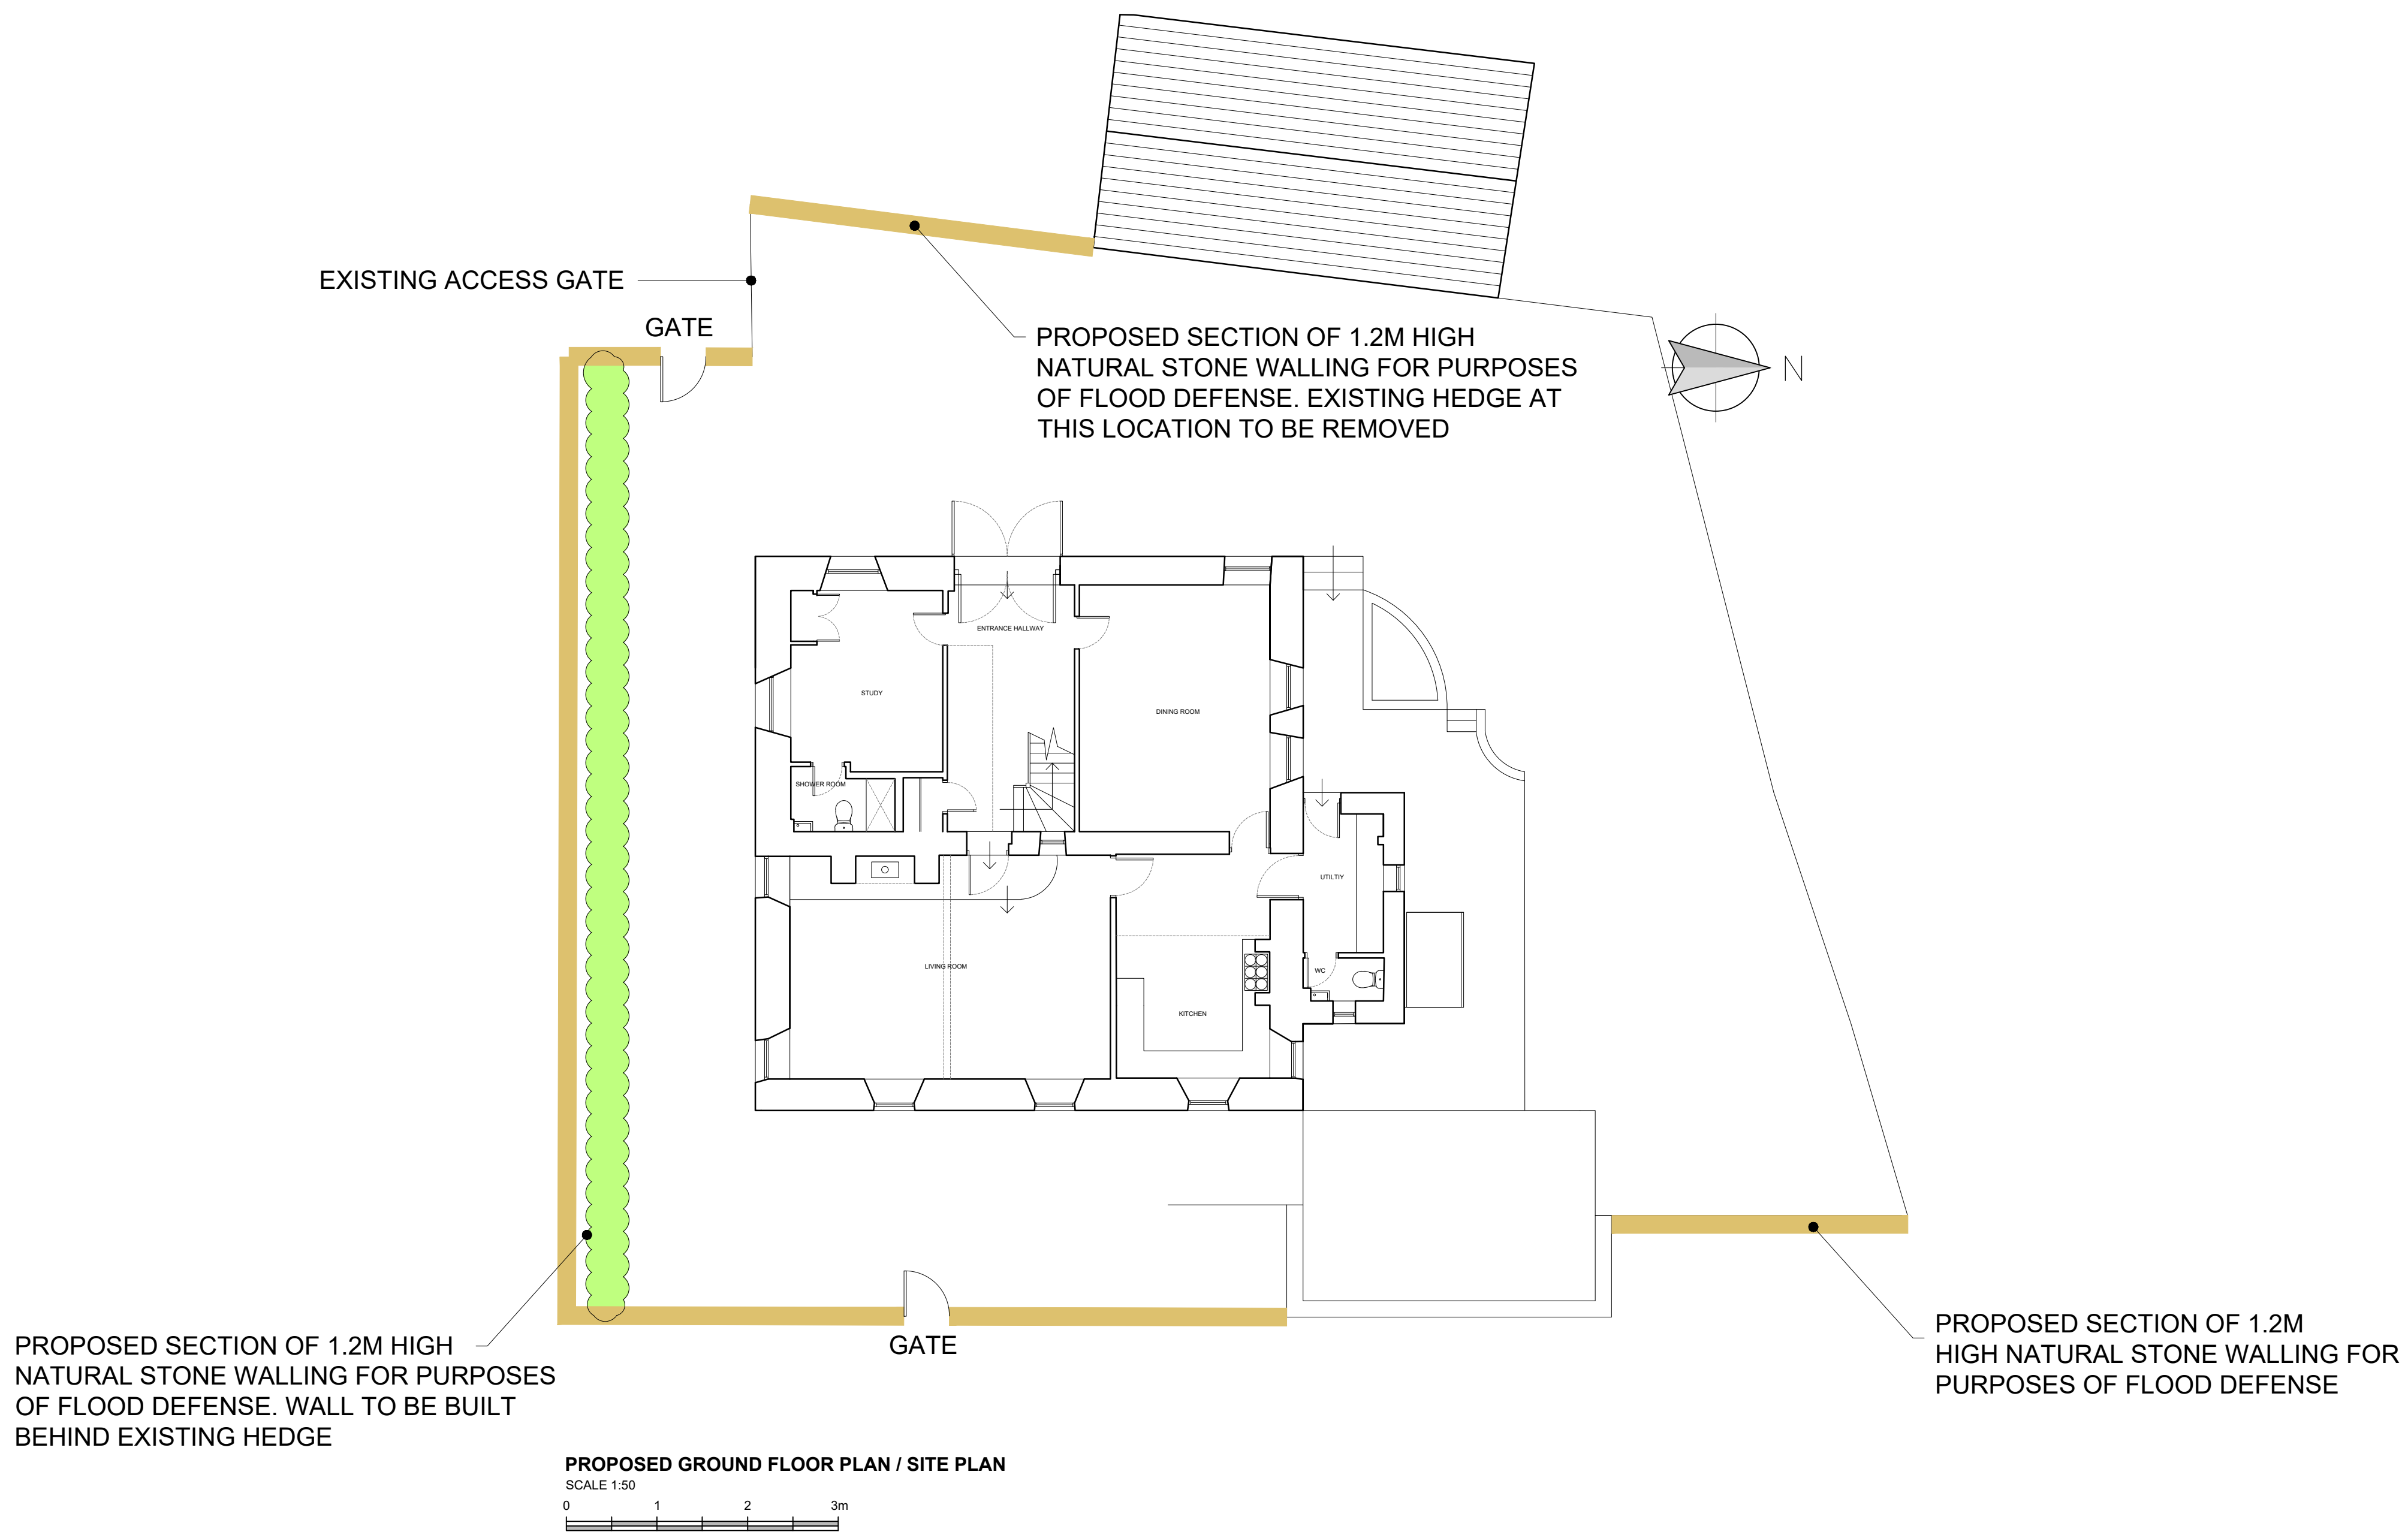

D	MF	chk.	AMENDED IN ACCORDANCE WITH CLIENT COMMENTS	05.2022
C	MF	chk.	AMENDED IN ACCORDANCE WITH CLIENT COMMENTS	03.2022
B	MF	chk.	AMENDED IN ACCORDANCE WITH CLIENT COMMENTS	03.2022
A	MF	chk.	AMENDED IN ACCORDANCE WITH CLIENT COMMENTS	03.2022

no.	by	chk.	revision	date
Client				
Mr Stevens and Ms Cumpstey				
Job Title				
Proposed Replacment Single Storey Side Extension at: Jumbles Barn Whalley Road Stonyhurst BB7 9PN				

Drawing Title		
PROPOSED PLANS AND ELEVATIONS		
Scale	Date	Drawn
Various @ A1	JAN 2022	MJF