

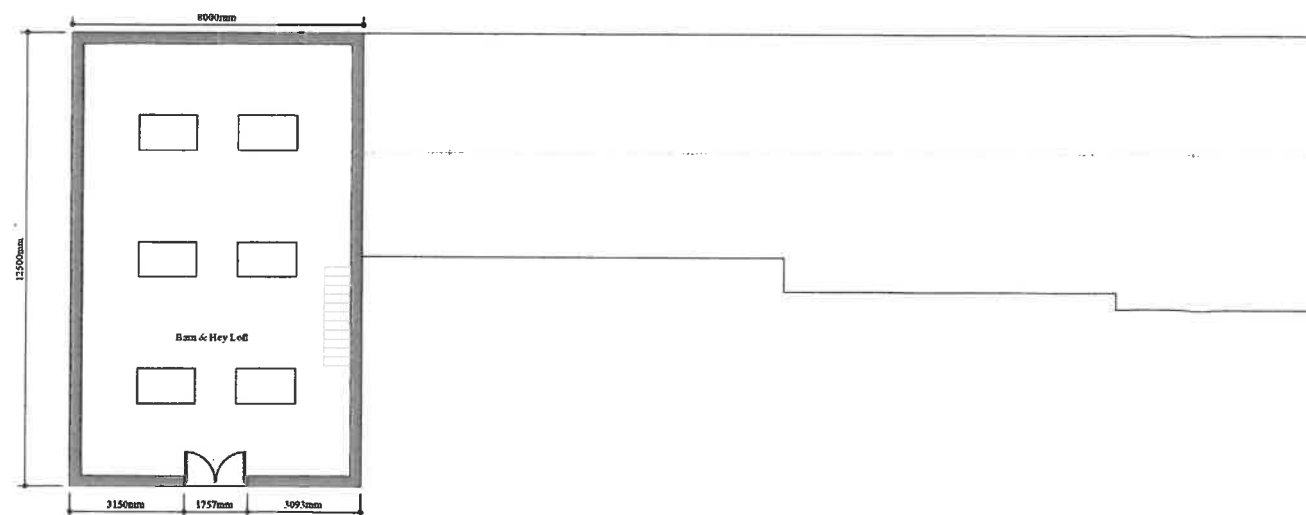
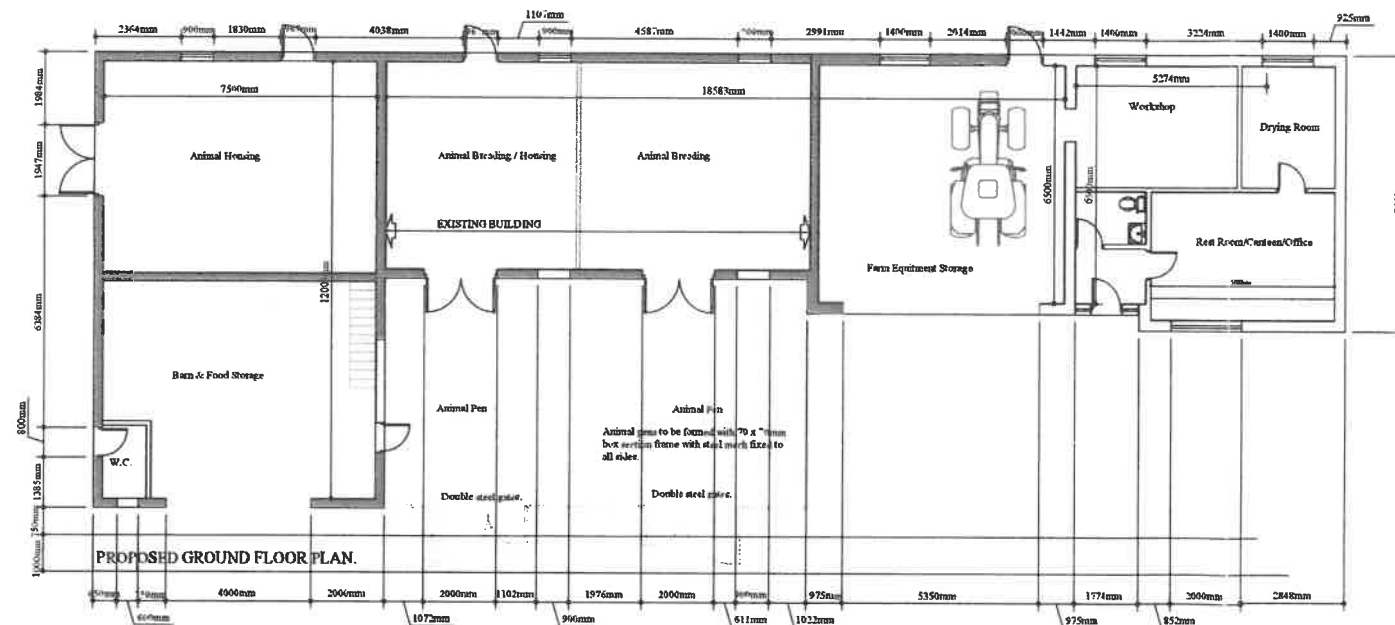


31202210573
rec'd 12/7/2022

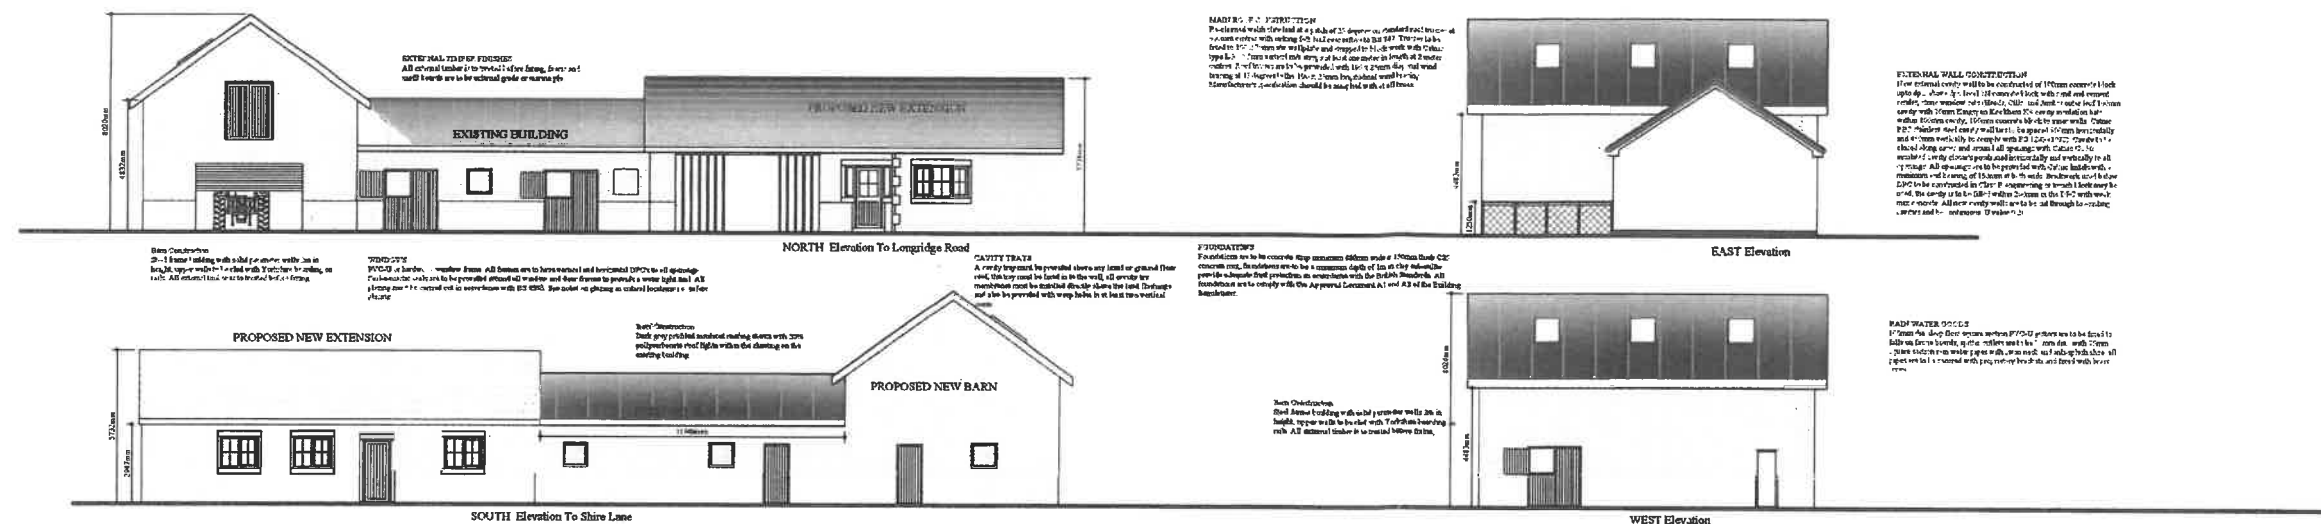

PROPOSED ROOF & BARN FIRST FLOOR PLAN

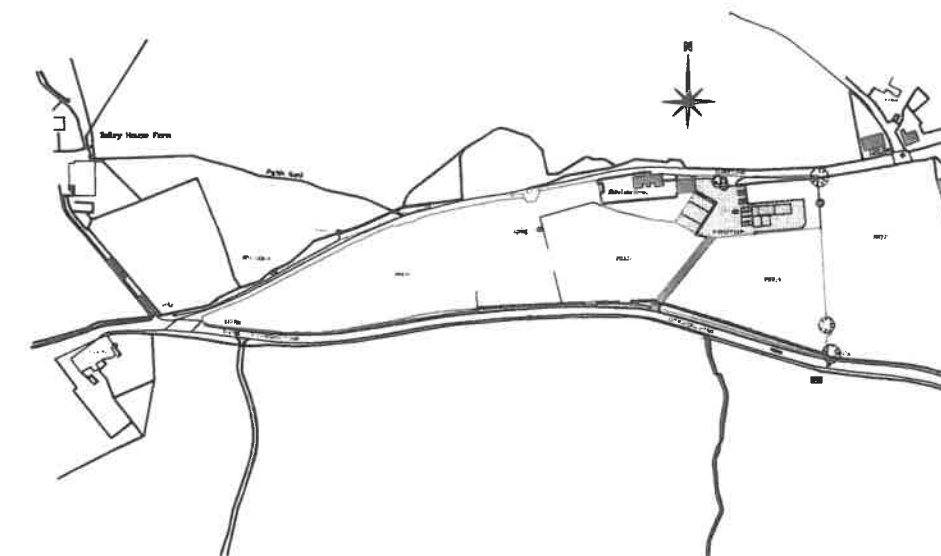

Client MR David Warbrick	
Location Lend off Shire Lane, Hurst Green BB7 9QR	
Project Extension to the existing agricultural unit & New Barn with New Access Road Off Longridge Road	
Drawings Planning Application	
Agent  APB Consultant Building Surveyors 1 Maple Grove Barnborough BL0 0AN Telephone 01796 835300 Mobile 07976404449  RICS Registered Building Surveyors	
Scale 1:100 and 1:2500	Date 13th June 2023
Drawing No. DWQ/01	Revision

This drawing is provided for planning & Building Regulations control only.
 The contractor must check all dimensions on site before works are commenced.
 The contractor must comply with all requirements of the Health & Safety Regulations.

DO NOT SCALE THIS DRAWING