


1. GREY CONCRETE ROOF TILES
2. BUFF BRICKWORK
3. SMOOTH CEMENT RENDER
4. UPVC WINDOWS/DOORS
5. TIMBER CLADDING
6. RANDOM COURSE NATURAL STONE

EXISTING NORTH ELEVATION (1)

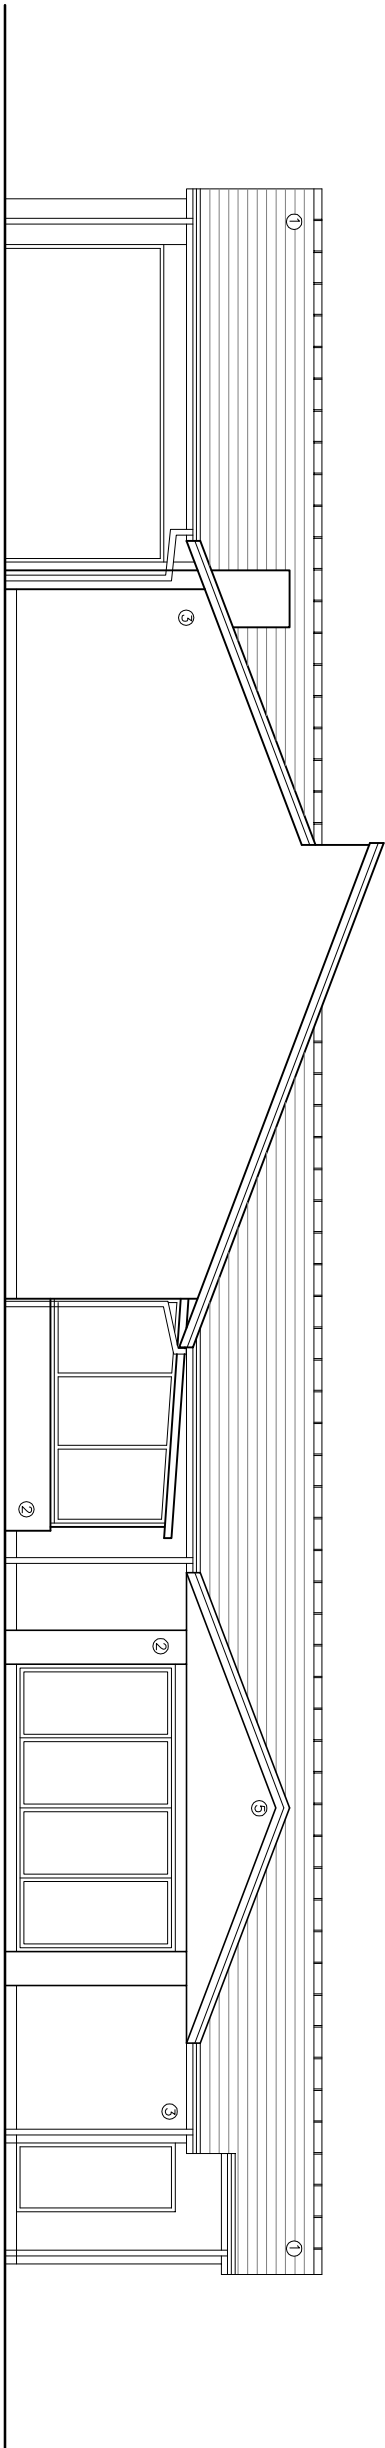

EXISTING WEST ELEVATION (2)

qww+q architects Private Residential Housing Commercial Conservation Domestic Tel: 01254 485848 Email: info@qwwarchitects.com Web: www.qwwarchitects.com The Amritase Lowerfold Farm Lodges BBS40DA Architects Registration Board Architects Registration Board	Client	Scale	Sheet Size	Job Number	Drawn By	Checked
	Project MR_P_WOODS LOWER_WHINS SABDEN	Drawing Title 1:100 EXISTING_ELEVATIONS_1	Drawing Status A3 PLANNING	Drawing Number 22-030 PL/04	Revision AW -	Print Date AW MAY_2022