



MATERIALS


- 1. GREY CONCRETE ROOF TILES
- 2. BUFF BRICKWORK
- 3. SMOOTH CEMENT RENDER
- 4. UPVC WINDOWS/DOORS
- 5. TIMBER CLADDING
- 6. RANDOM COURSE NATURAL STONE

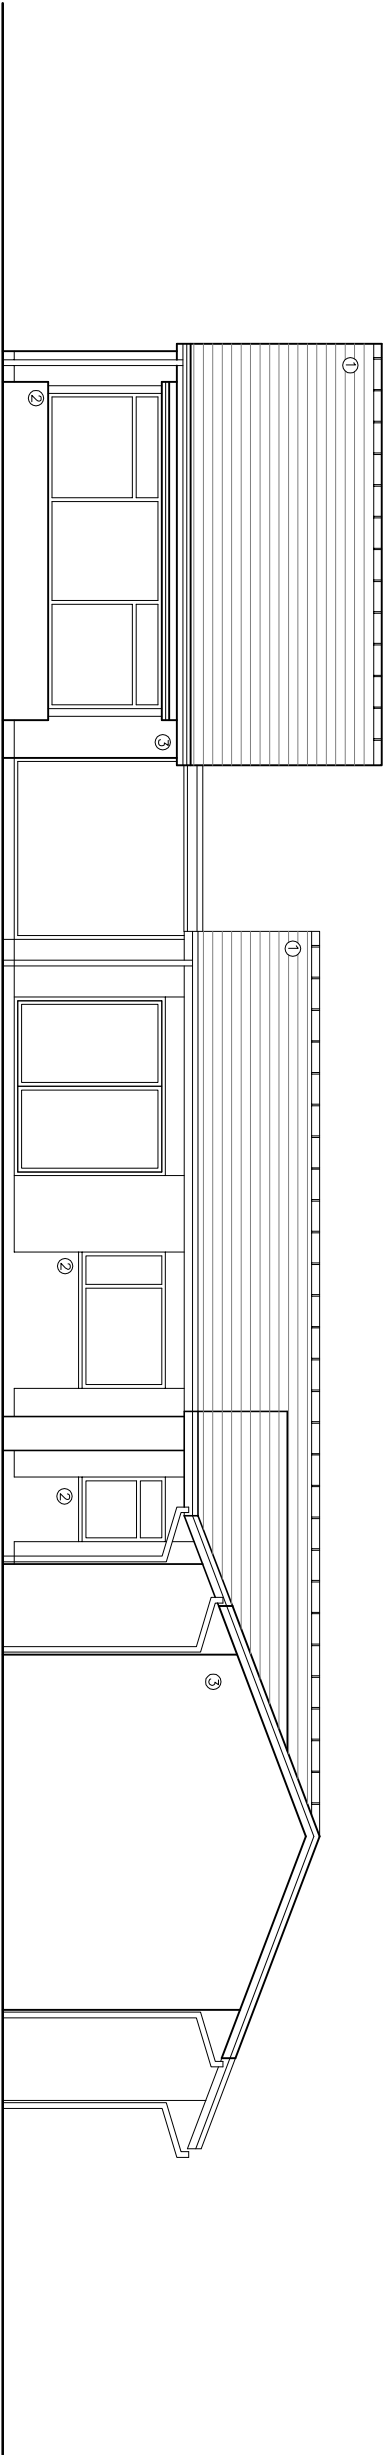

EXISTING SOUTH ELEVATION (3)

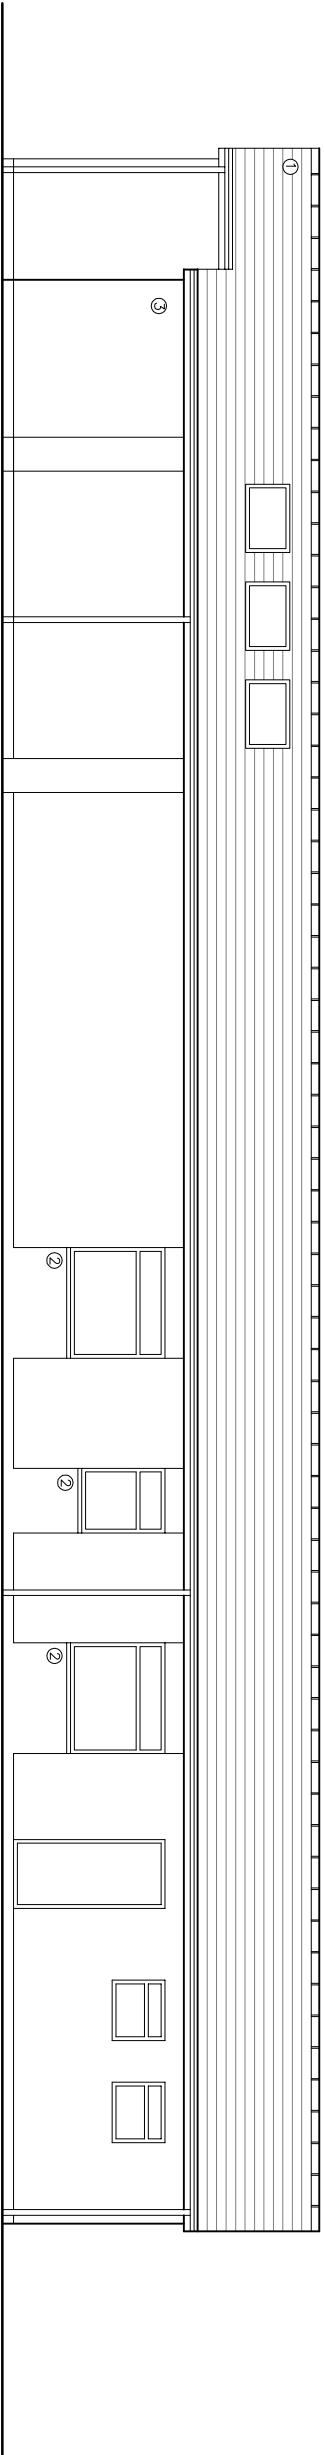

EXISTING EAST ELEVATION (4)

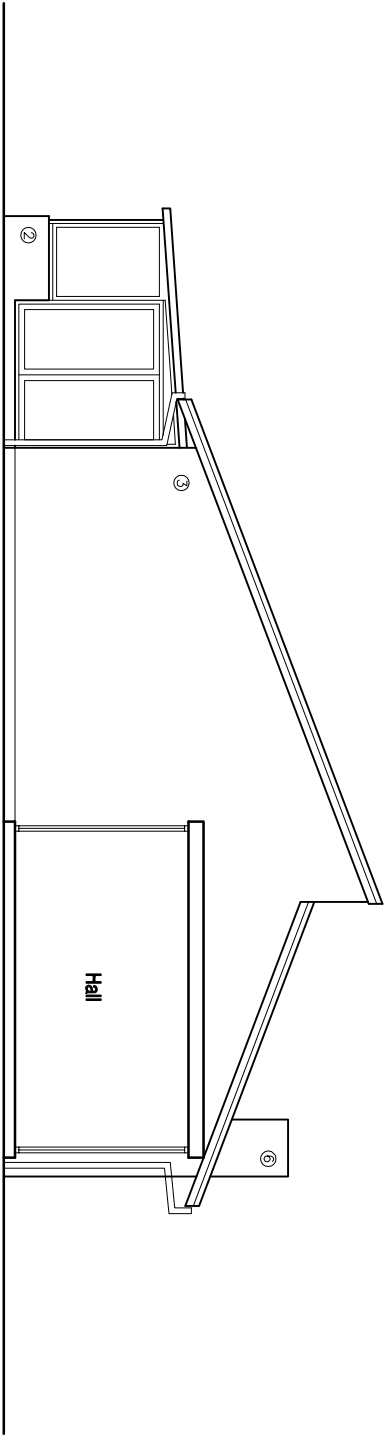

EXISTING EAST COURTYARD ELEVATION (5)

©2022 QW+Q architects Ltd 2022 | This Drawing is to be used in conjunction with all other project associated drawings and documents. Do not scale from this drawing. All dimensions and specifications are to be confirmed with the client prior to construction or modification. This drawing is copyright of the property of QW+Q architects, Ltd.

QW+Q architects The Annex Lowerfold Farm Oswoldtwistle B354QA Tel: 01254 483648 Email: info@qw-architects.com Web: www.qw-architects.com Private Residential Housing Commercial Conservation Domestic Architects Registration Board	Client	MR_P_WOODS	Scale	1:100	Sheet Size	A3	Job Number	22-030	Drawn By	AW	Checked	AW
	Project	LOWER_WHINS SABDEN	Drawing Title	EXISTING_ELEVATIONS	Drawing Status	PLANNING	Drawing Number	PL/05	Revision	-	Final Issue	MAY_2022