



- ### MATERIALS
1. GREY CONCRETE ROOF TILES
 2. BUFF BRICKWORK
 3. SMOOTH CEMENT RENDER
 4. UPVC WINDOWS/DOORS
 5. TIMBER CLADDING
 6. RANDOM COURSE NATURAL STONE

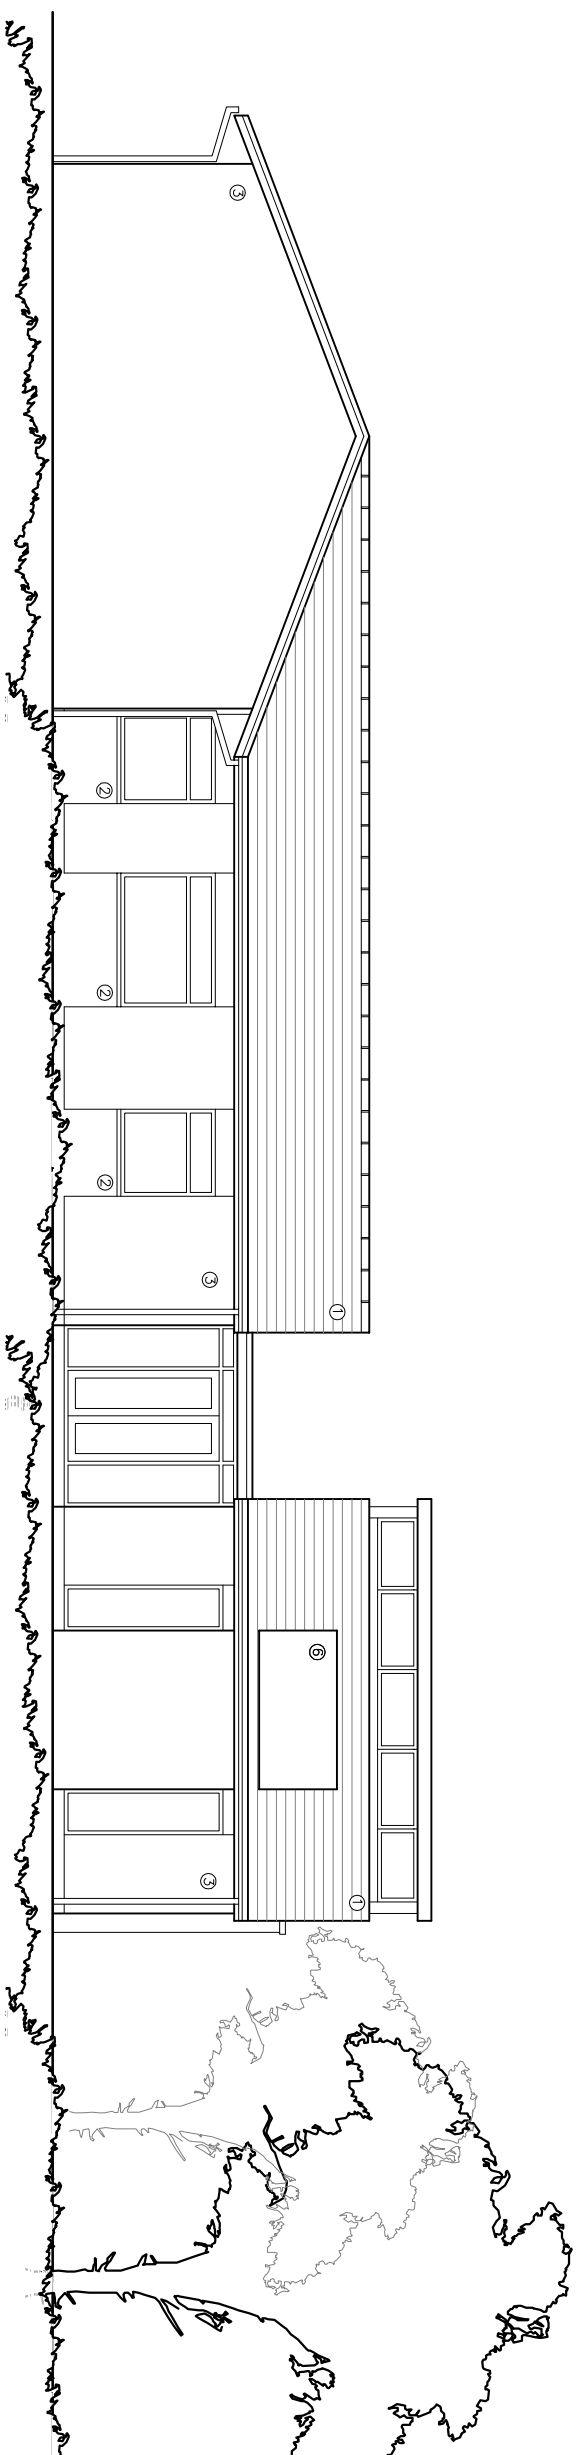

PROPOSED NORTH ELEVATION (1)

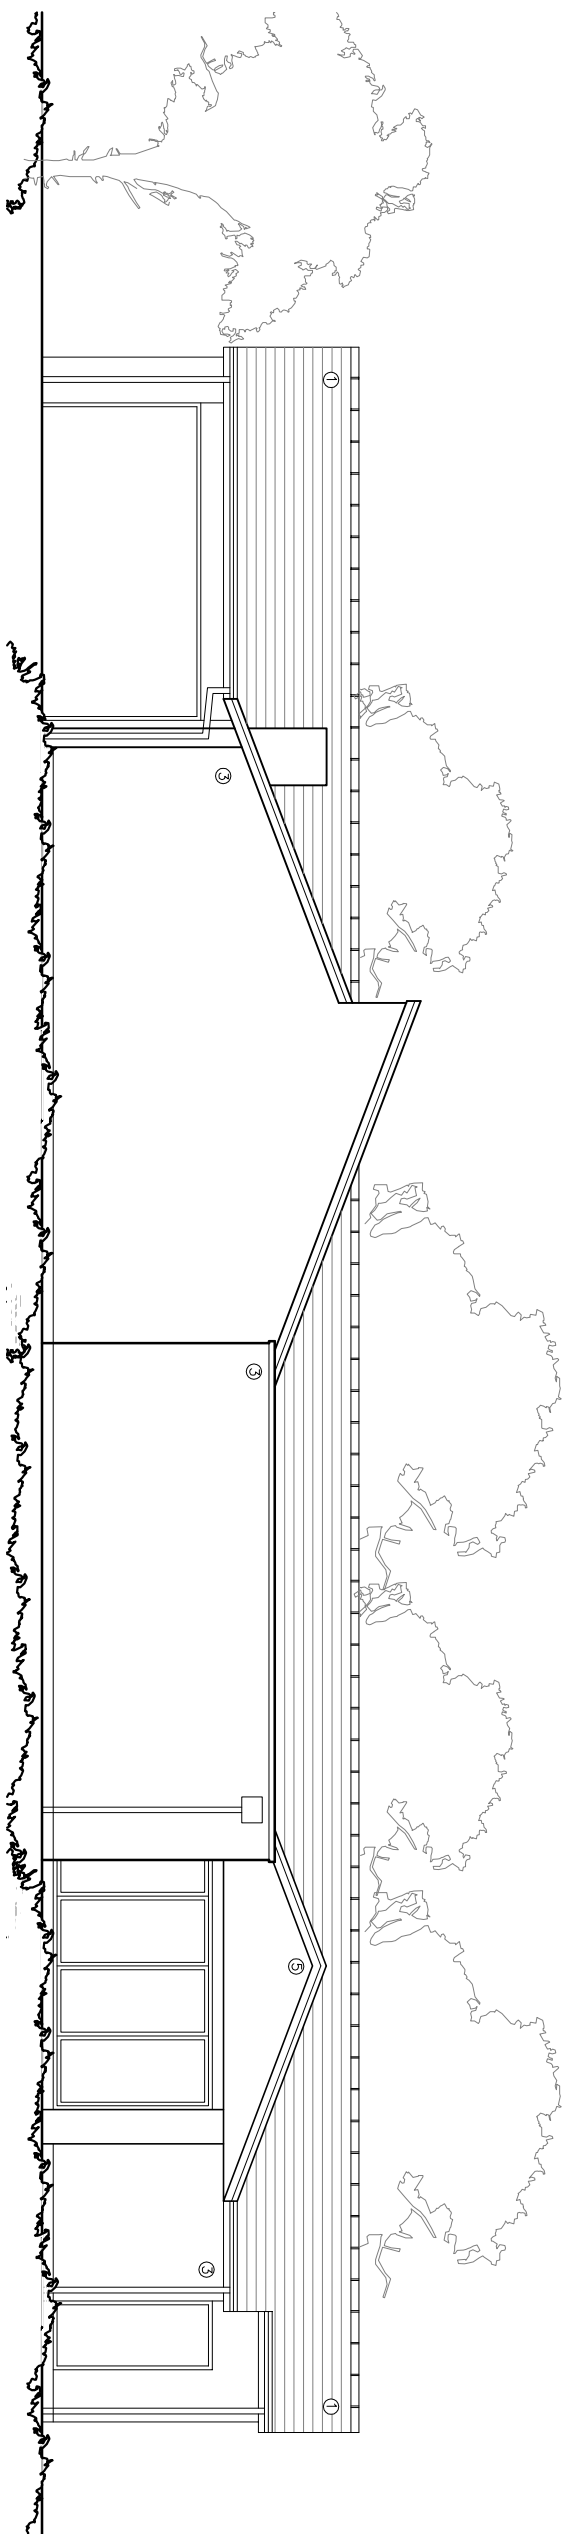

PROPOSED WEST ELEVATION (2)

©2020 architects ltd 2020 | This Drawing is to be read in conjunction with all other project associated drawings and information. Do not scale from this drawing. Report all errors, omissions and discrepancies to drawing author prior to construction or manufacture. This drawing is copyright and is the property of 2020 architects ltd

qmw+q architects The Annex Lowerfold Farm Oxswaldwile BBS4QA  Architects Registration Board Private Residential Housing Commercial Conservation Domestic Tel: 01254 48548 Email: info@qmw-architects.com Web: www.qmw-architects.com					Client MR_P_WOODS Project LOWER_WHINS SABDEN				Scale 1:100 Drawing Title PROPOSED_ELEVATIONS_1				Sheet Size A3 Drawing Status PLANNING				Job Number 22-030 Drawing Number PL/08				Drawn By AW Revision -				Created By AW First Issue MAY_2022			
---	--	--	--	--	--	--	--	--	---	--	--	--	---	--	--	--	--	--	--	--	--	--	--	--	--	--	--	--