



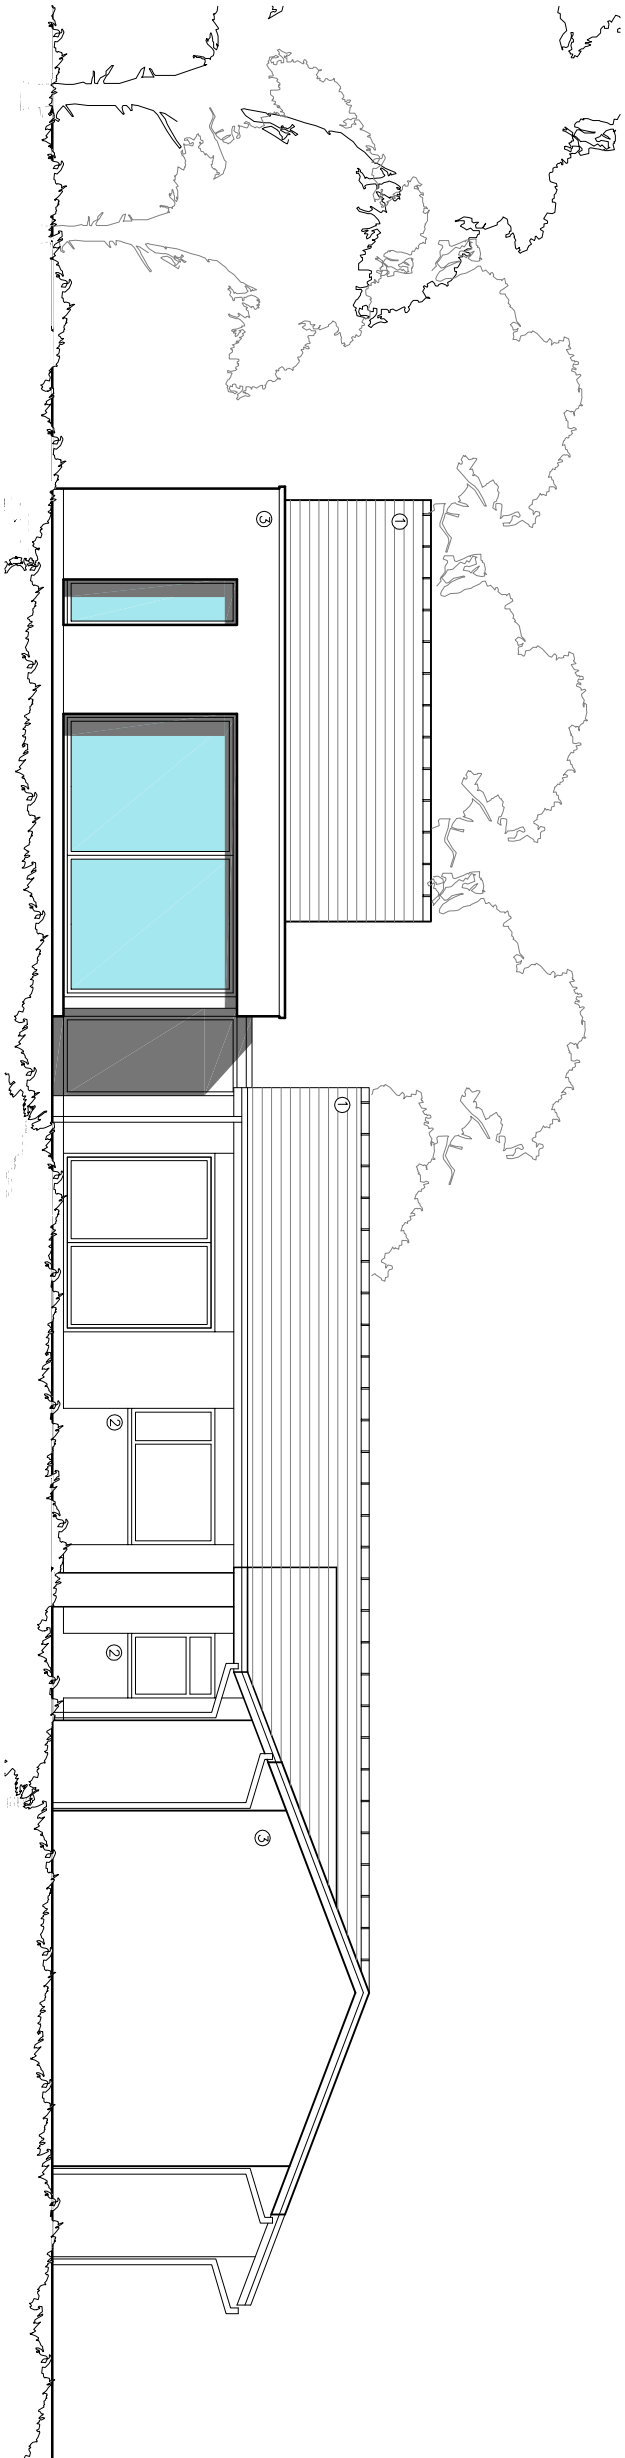


- MATERIALS**
1. GREY CONCRETE ROOF TILES
  2. BUFF BRICKWORK
  3. SMOOTH CEMENT RENDER
  4. UPVC WINDOWS/DOORS
  5. TIMBER CLADDING
  6. RANDOM COURSE NATURAL STONE

PROPOSED SOUTH ELEVATION (3)

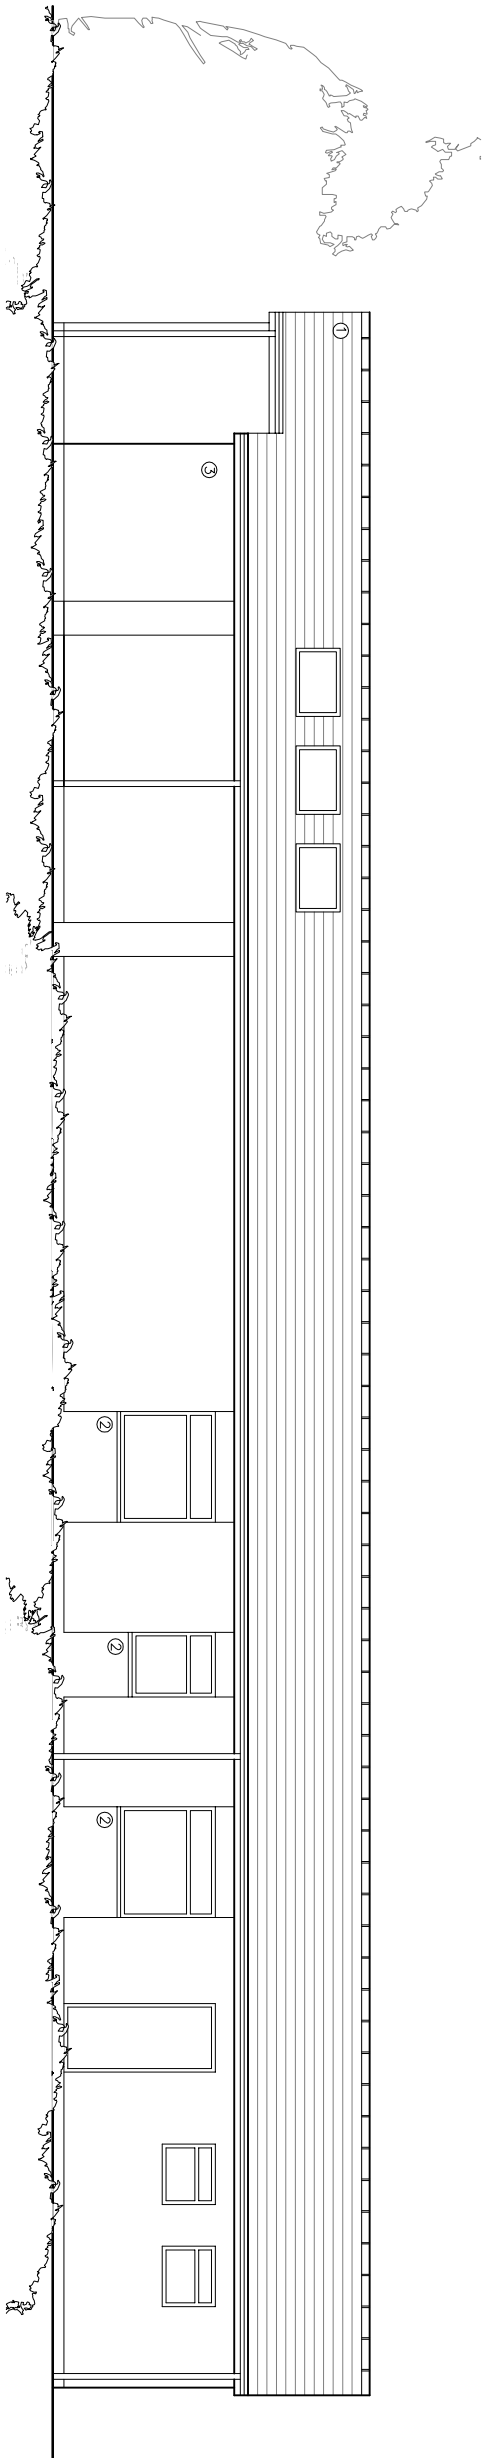

PROPOSED EAST ELEVATION (4)

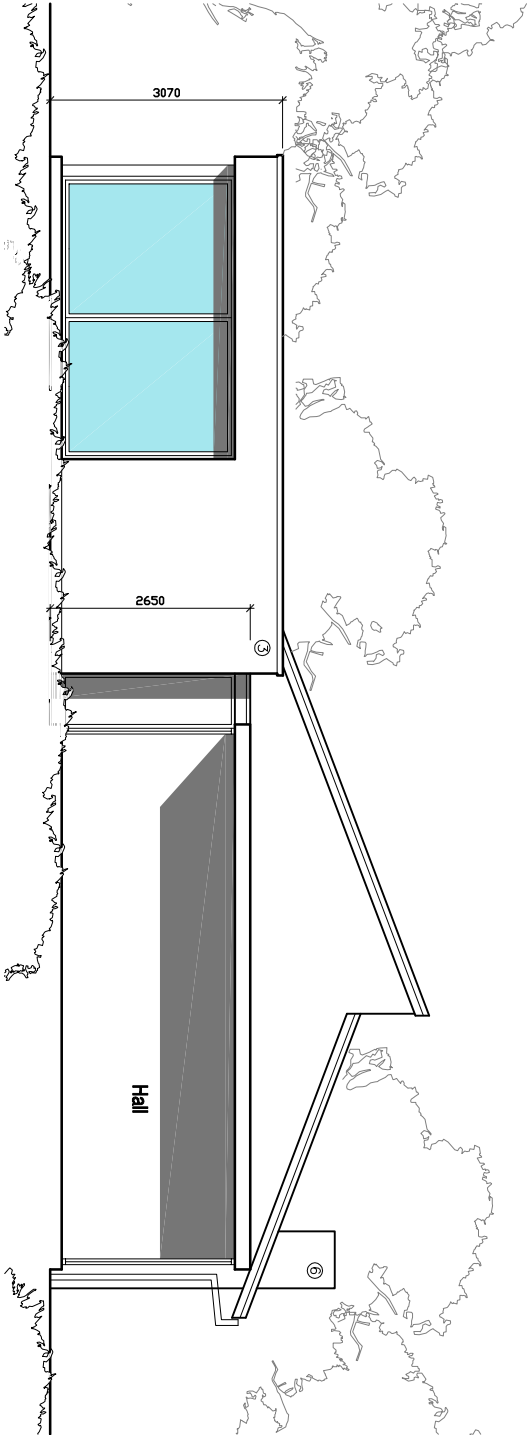

PROPOSED EAST COURTYARD ELEVATION (5)

©QW+Q architects Ltd 2020 | This Drawing is to be used in conjunction with all other project associated drawings and information. Do not extract from this drawing for reproduction or distribution without prior written permission. All rights reserved. No drawing is copyright if the property of QW+Q architects, Ltd

|   |         |                       |               |                     |                |          |                |        |          |    |             |          |
|---|---------|-----------------------|---------------|---------------------|----------------|----------|----------------|--------|----------|----|-------------|----------|
| <div><div>QW+Q</div><div>architects</div></div> <div>Private Residential   Housing   Commercial   Conservation   Domestic</div> <div>Tel: 01254 483648</div> <div>Email: info@qw-architects.com   Web: www.qw-architects.com</div> <div>The Annex<br/>Lowerfold Farm<br/>Oswoldtwistle<br/>B354QA</div> <div><div>QW+Q</div><div>Architects Registration Board</div></div> | Client  | MR_P_WOODS            | Scale         | 1:100               | Sheet Size     | A3       | Job Number     | 22-030 | Drawn By | AW | Checked     | AW       |
|   | Project | LOWER_WHINS<br>SABDEN | Drawing Title | PROPOSED_ELEVATIONS | Drawing Status | PLANNING | Drawing Number | PL/09  | Revision | A  | Final Issue | MAY_2022 |