


OPTION	DRAWING NUMBER
EX-SP-001	

rev date Inits description

project	Proposed Dwelling
location	Bankfield , Number 43 Langho
client	Altschwager

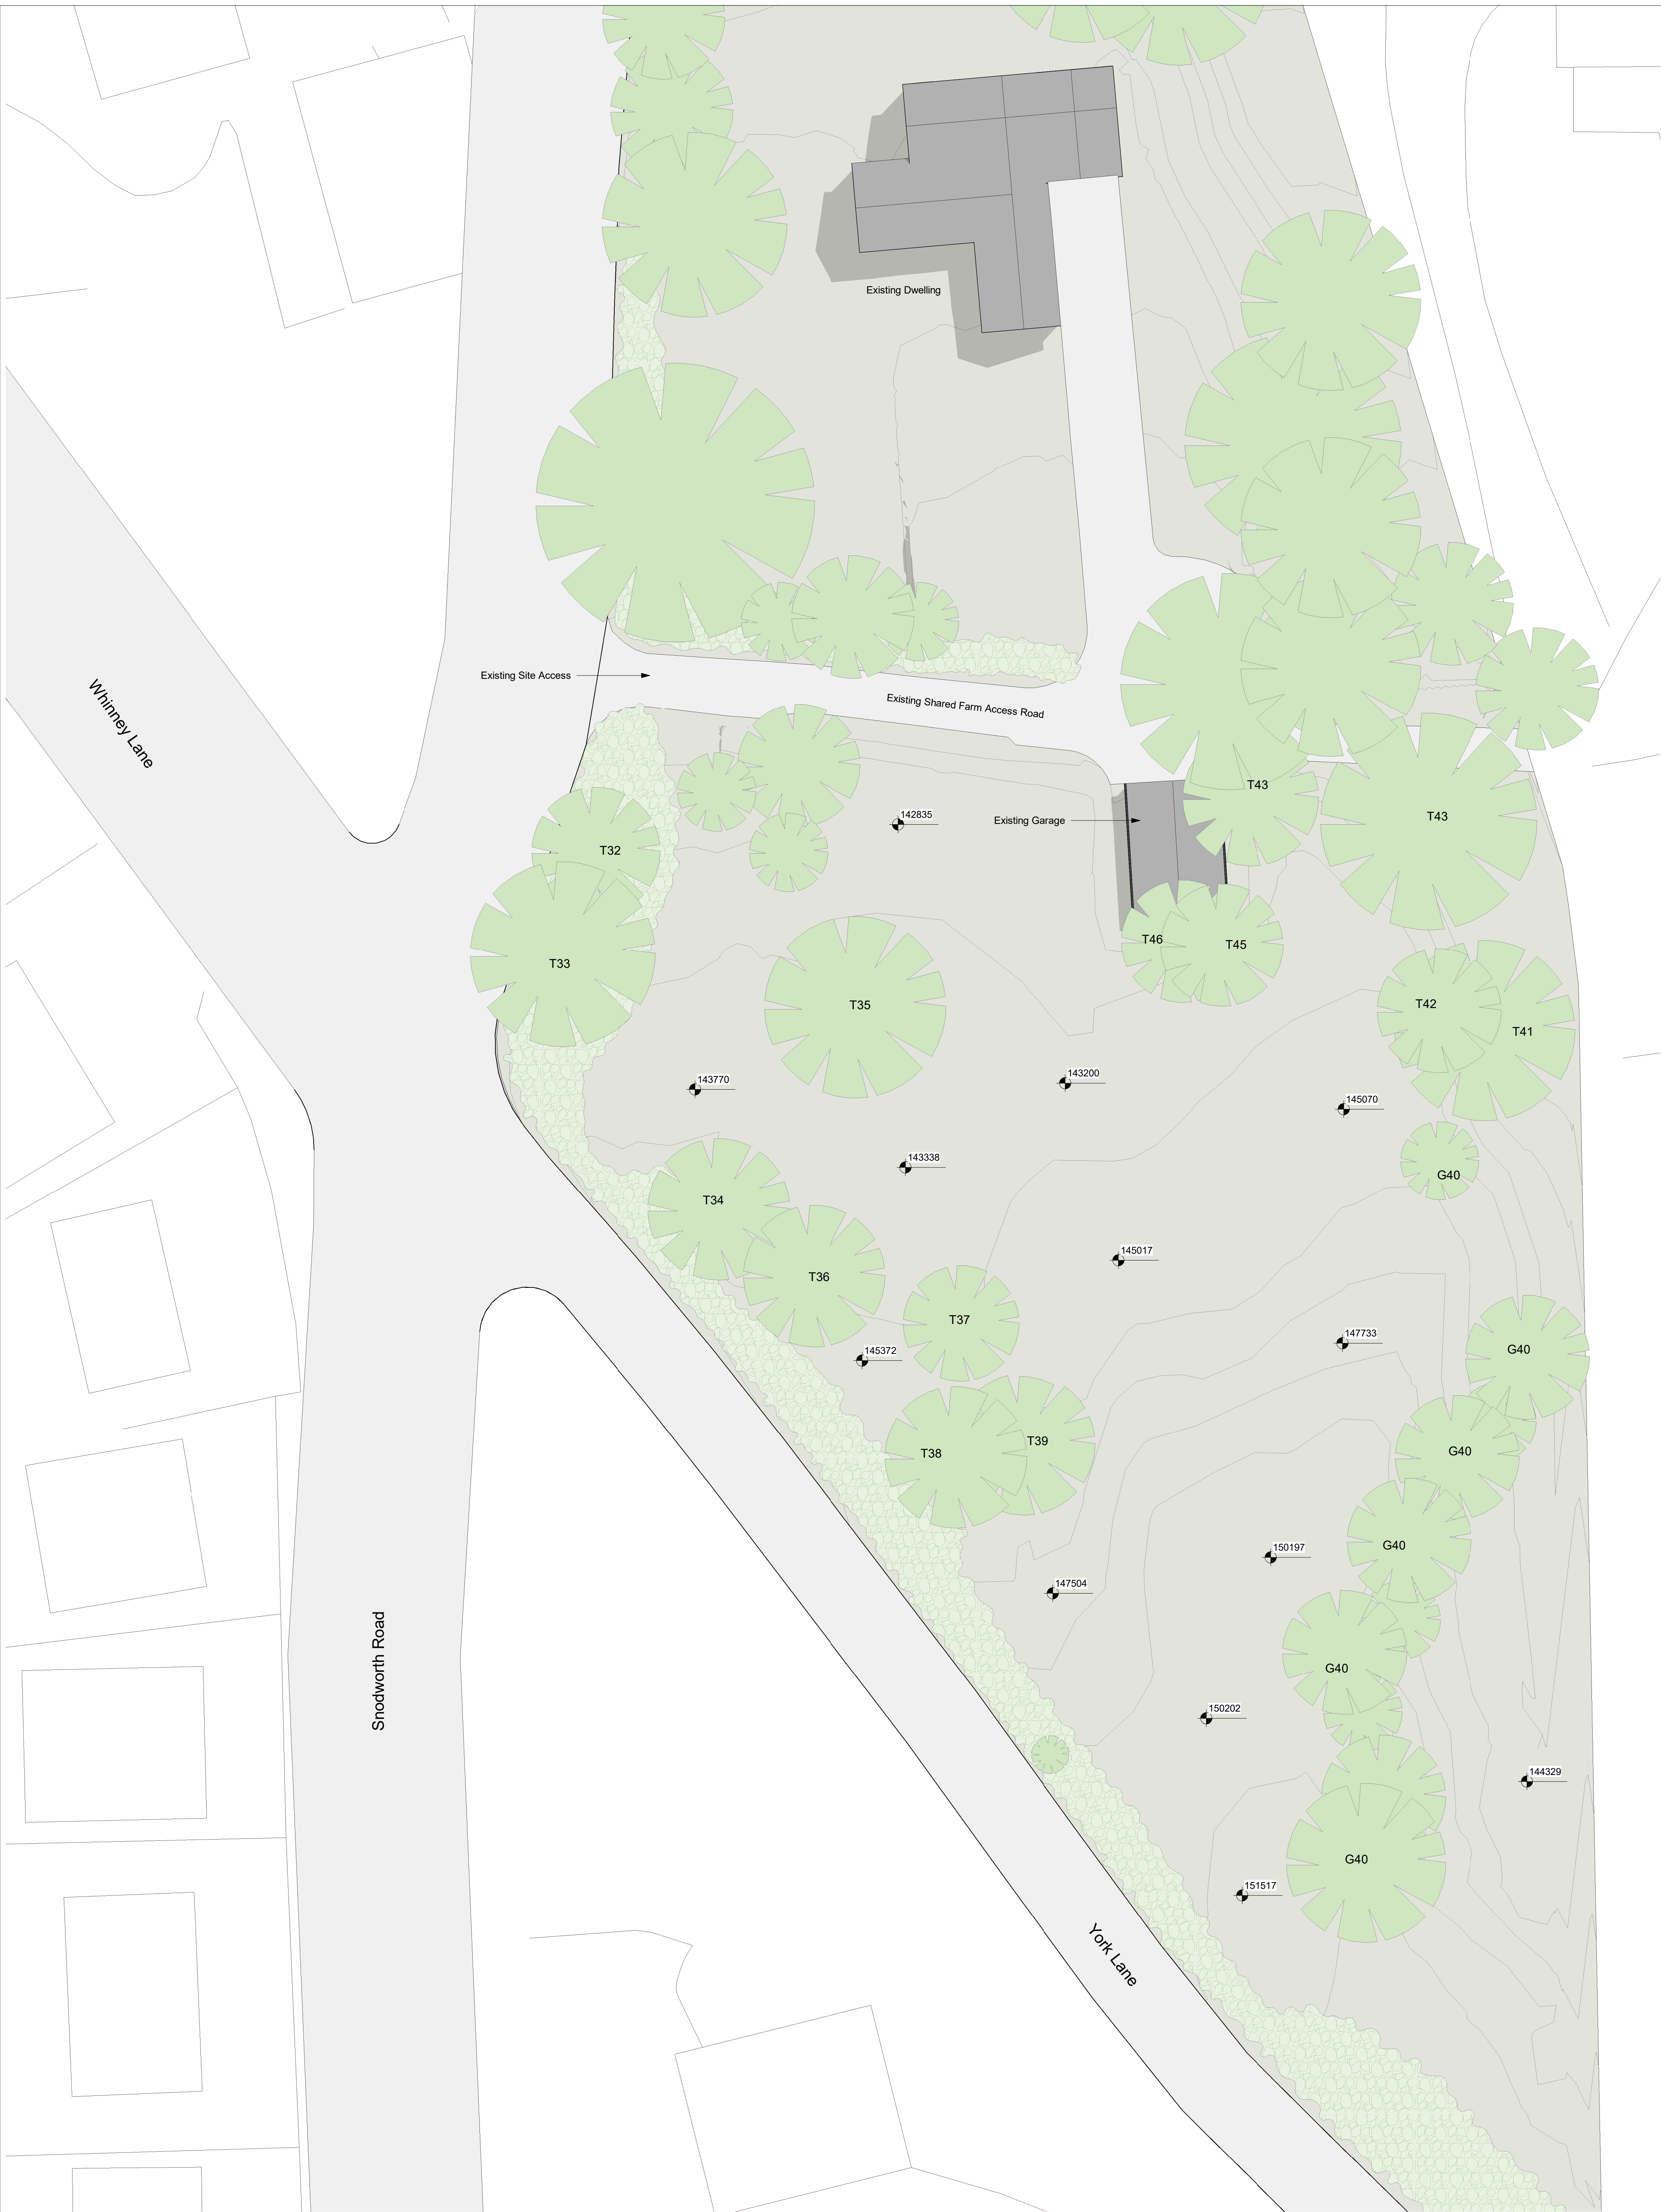

drawing title	Existing Site Plan
dwg purpose	
scale 1 : 200 @ sheet size A1	rev date
job number	EX-SP-001 drawing number revision