




1 Proposed South Elevation
1:100

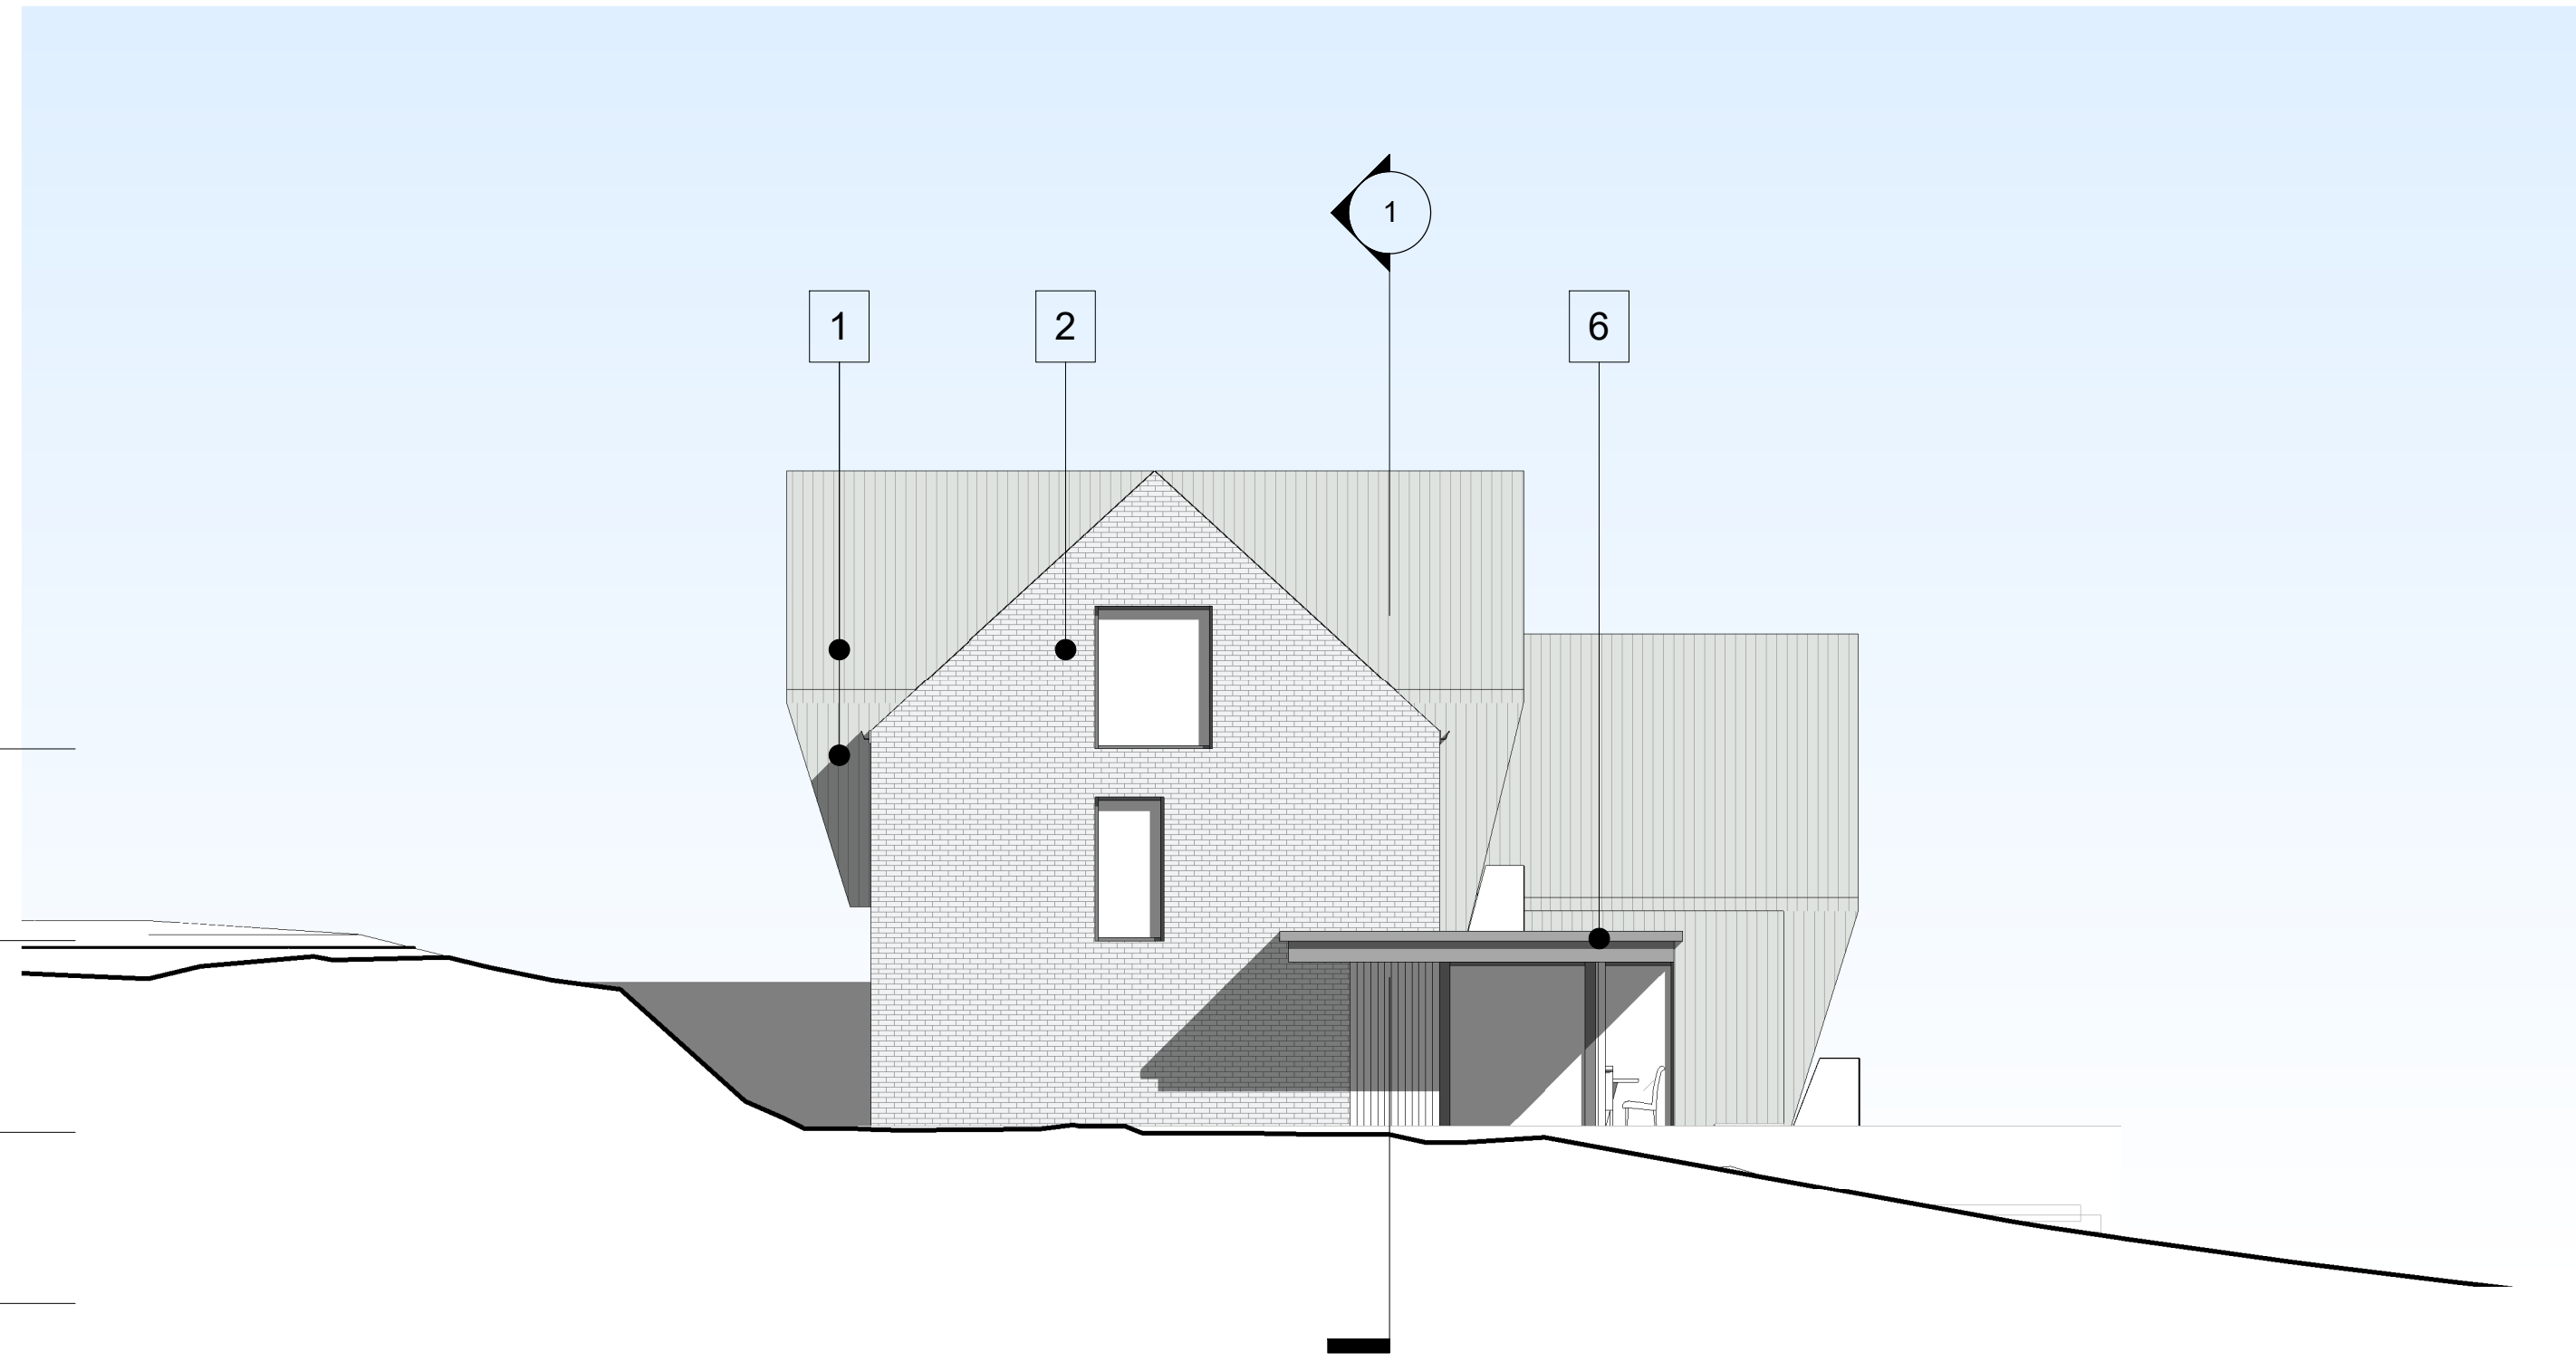

3 Proposed East Elevation
1:100

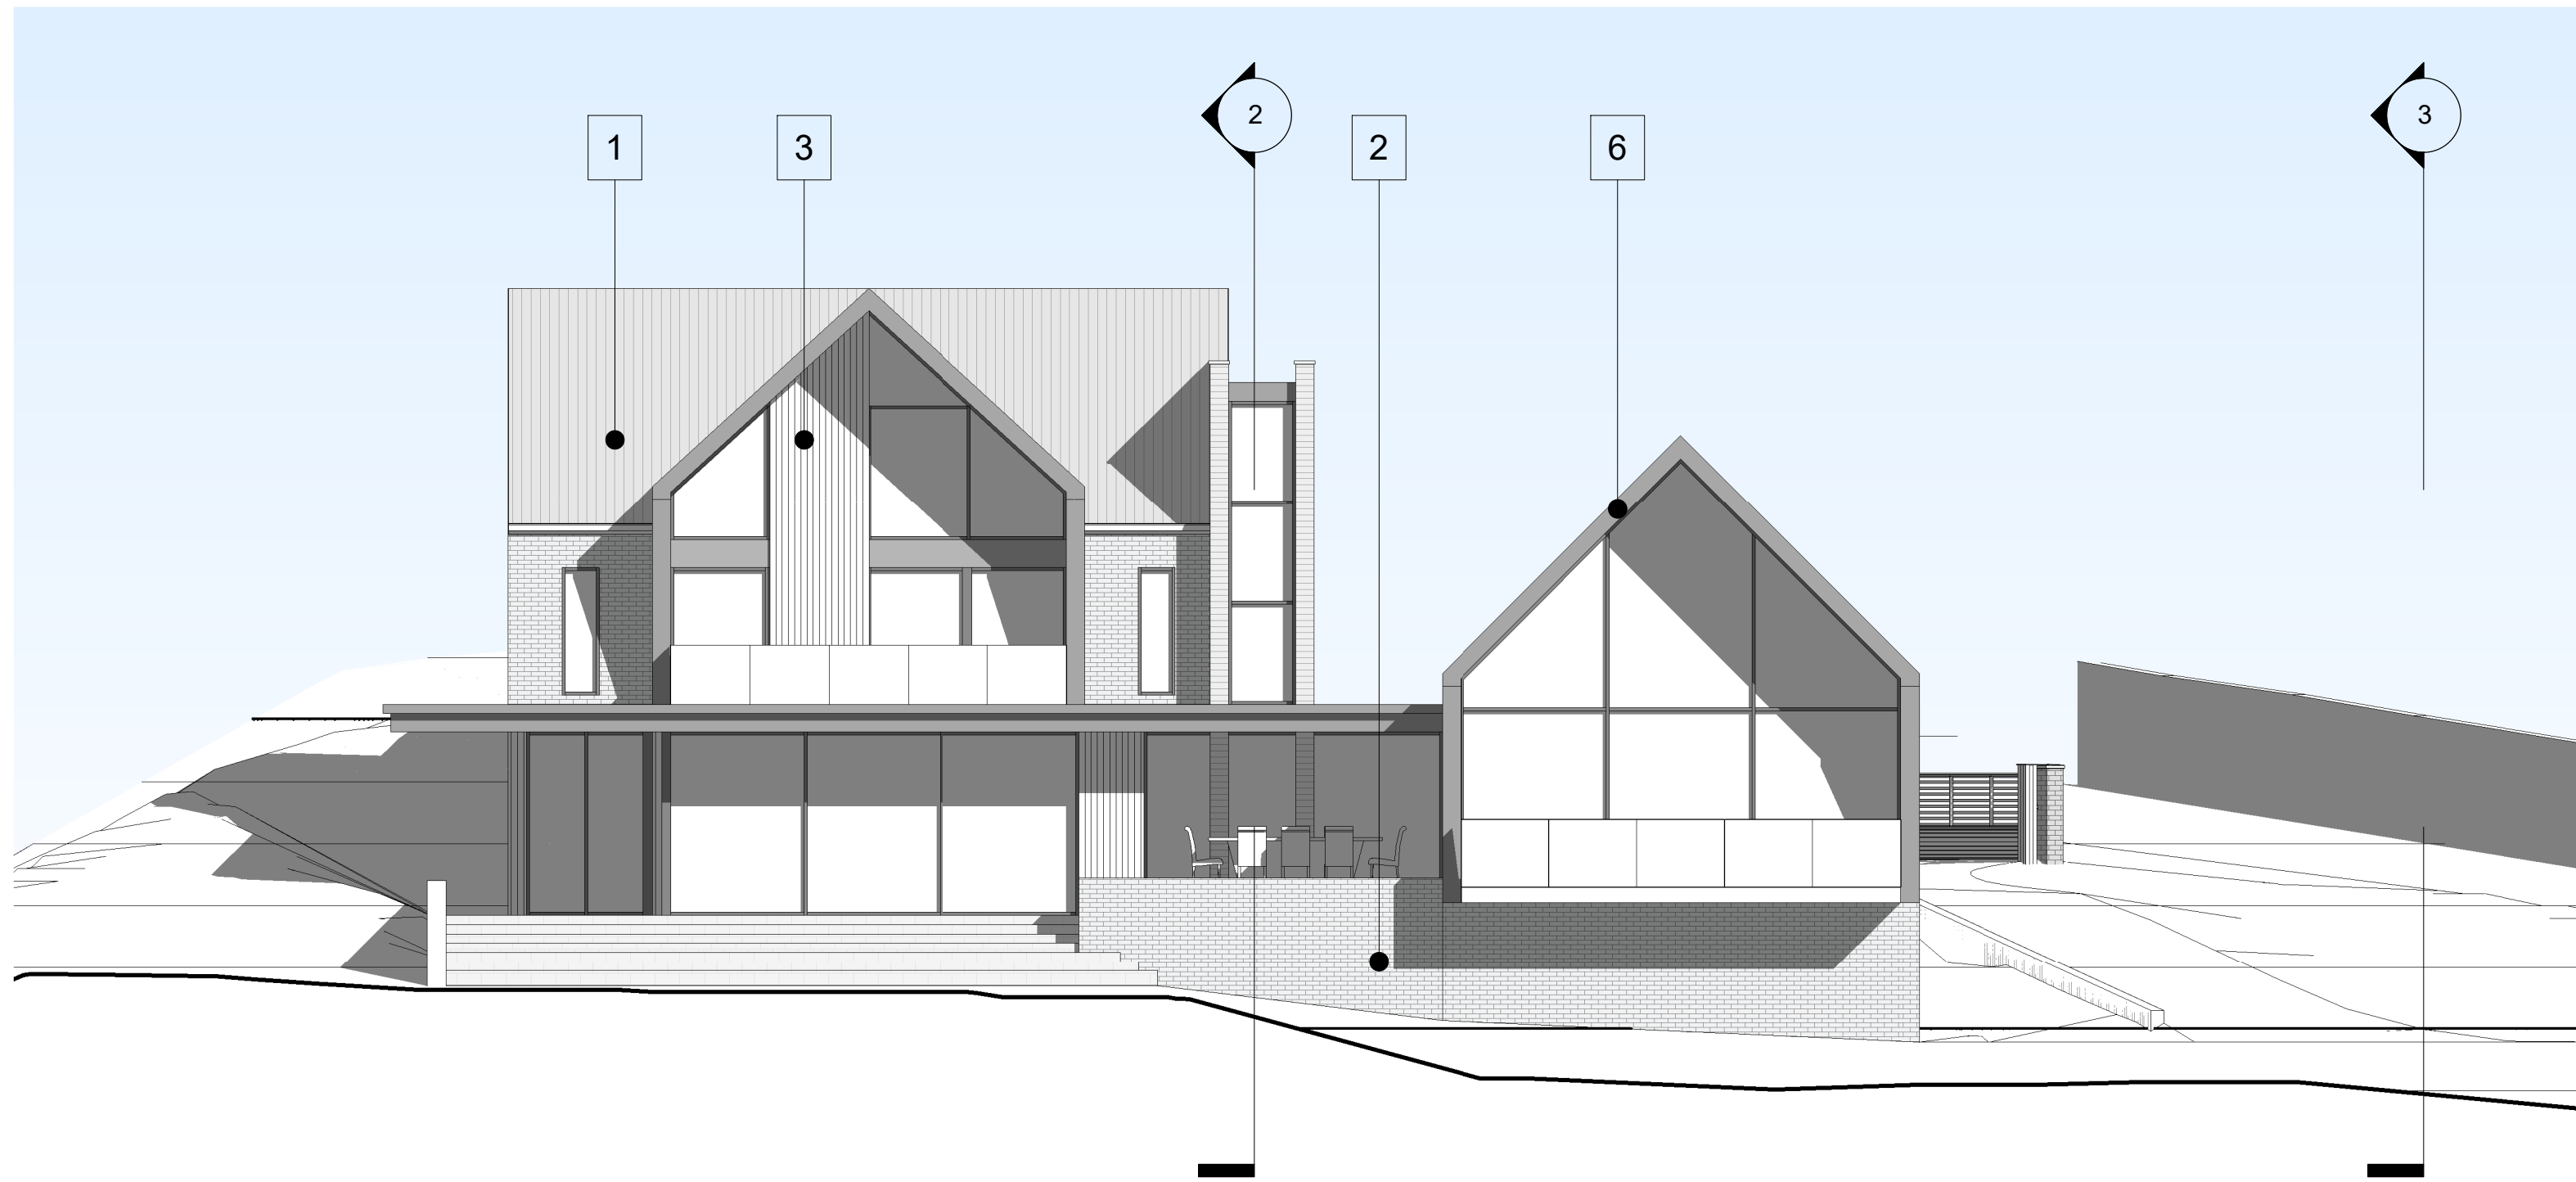

2 Proposed North Elevation
1:100

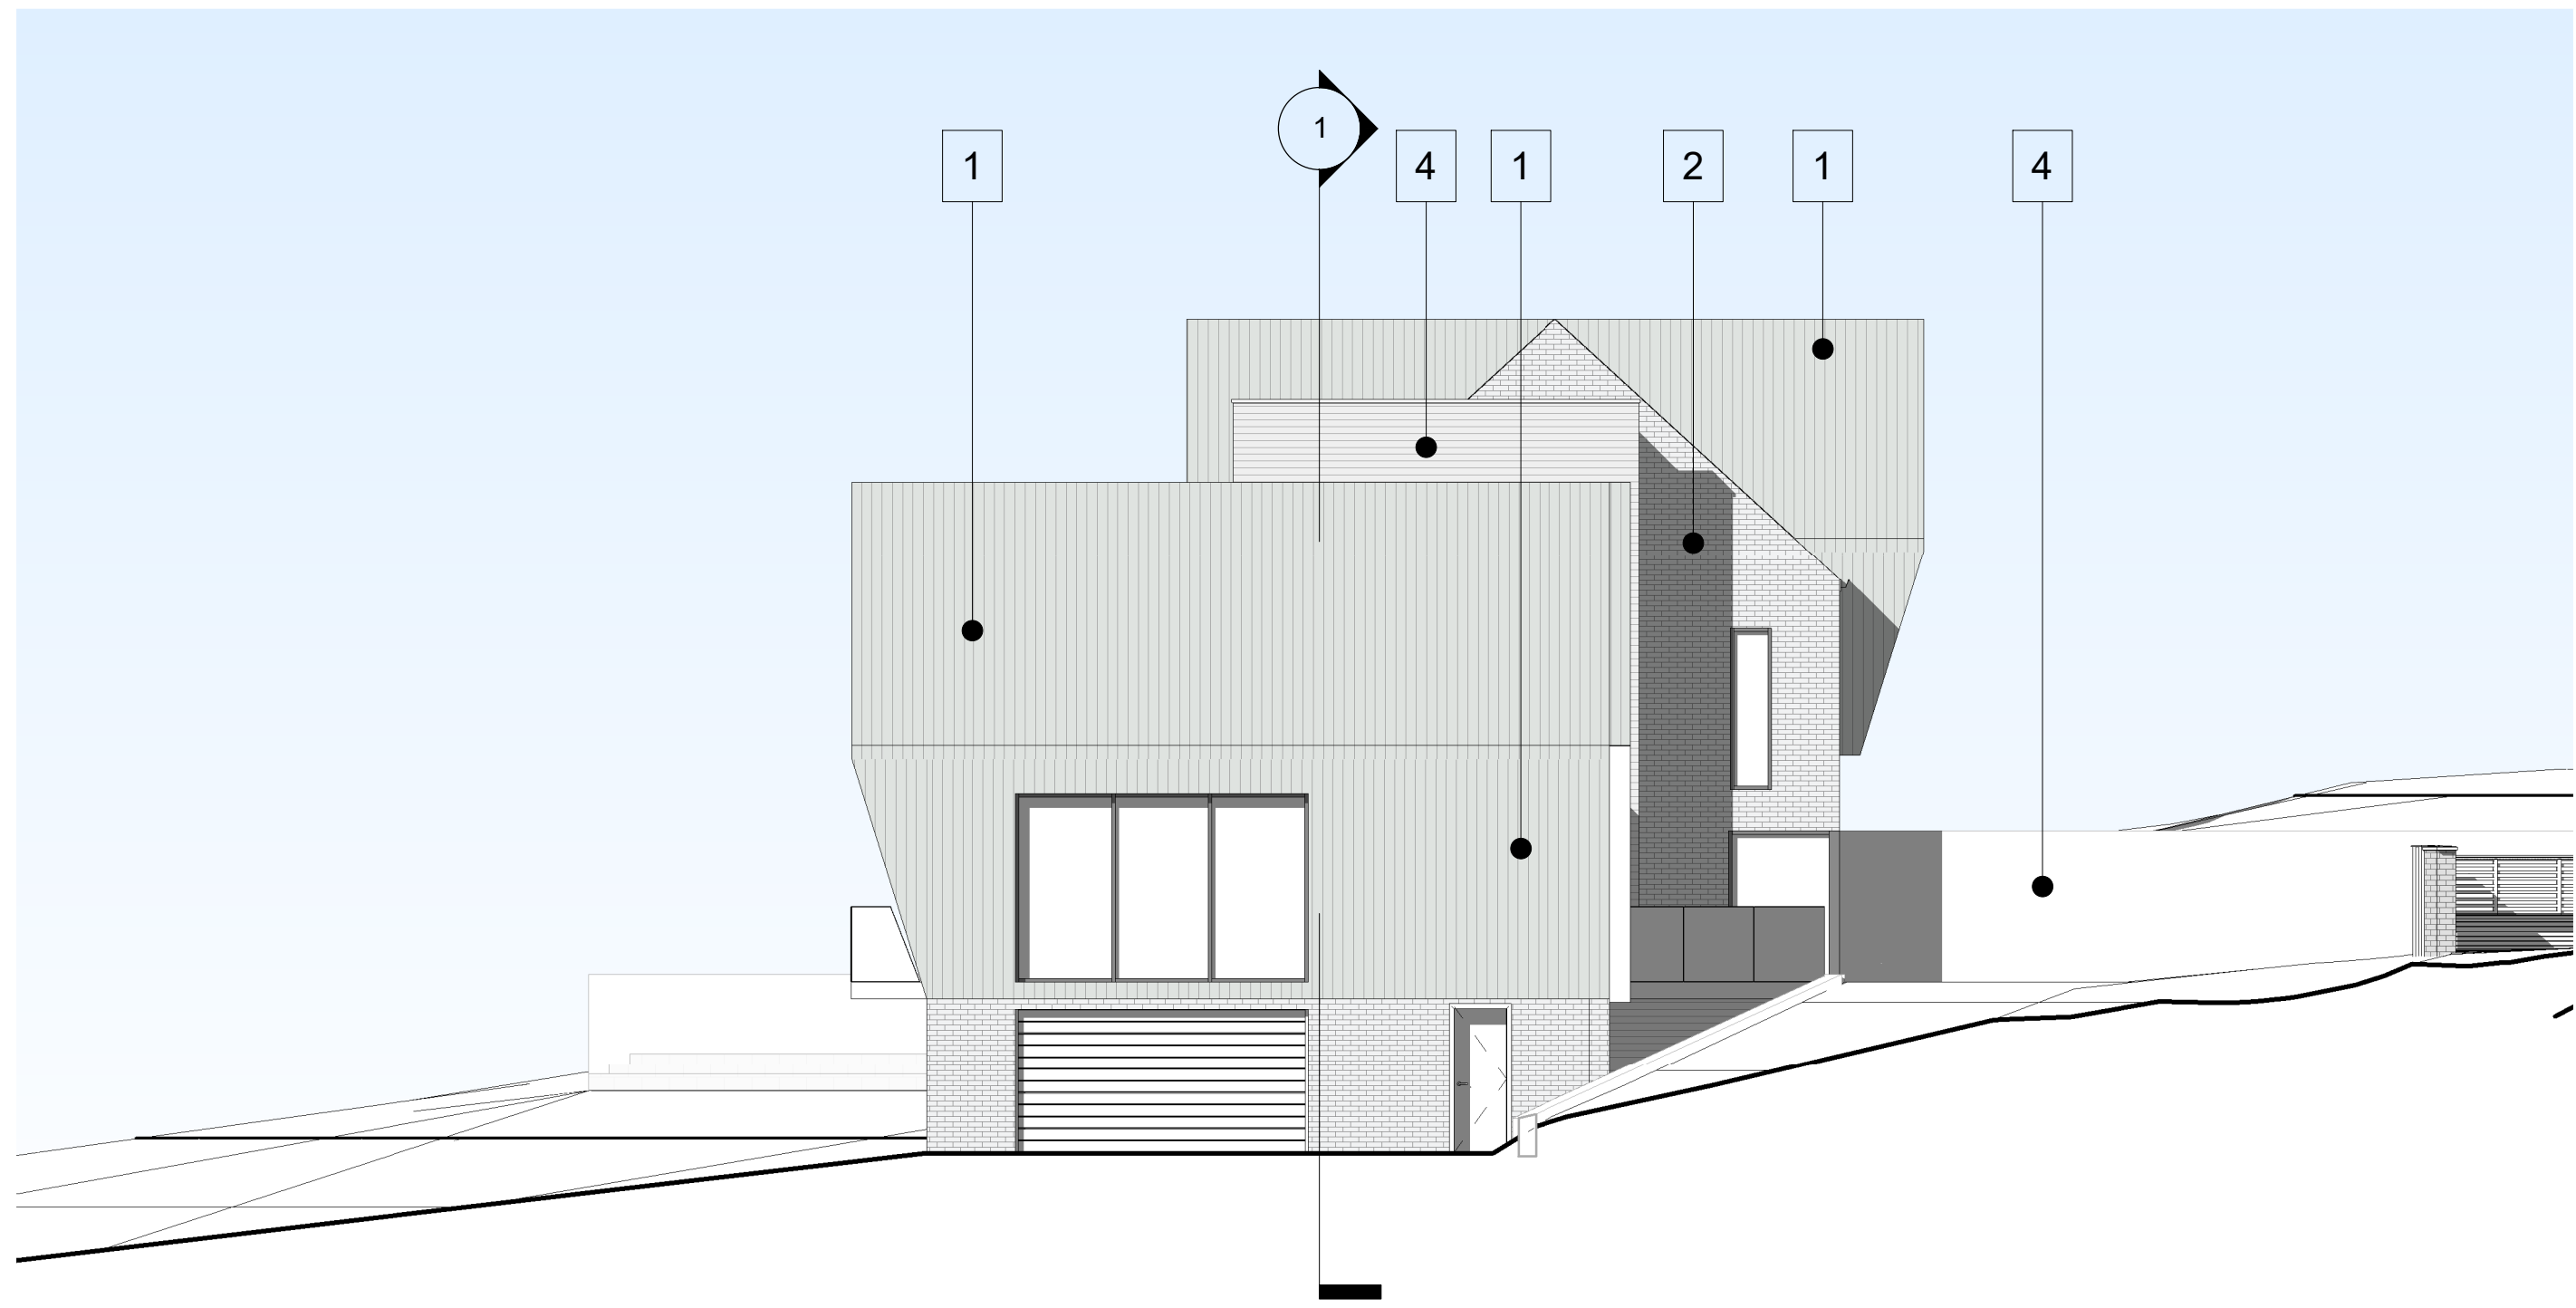

4 Proposed West Elevation
1:100

Material Key:

- 1 - Standing seam metal roof cladding - dark grey
- 2 - Facing Brick - dark grey
- 3 - Timber Cladding
- 4 - Lakeland Stone
- 5 - Aluminium Windows/Doors - dark grey
- 6 - Metal Fascias - dark grey

OPTION	DRAWING NUMBER
	PR-EL-001

rev date Intis description

project
Proposed Dwelling

location
Bankfield , Number 43
Langho

client
Altschwager

Zub
ARCHITECTURE

drawing title
Proposed Elevations

dwg purpose

scale 1 : 100
@ sheet size A1

job number

rev date
PR-EL-001
drawing number revision