

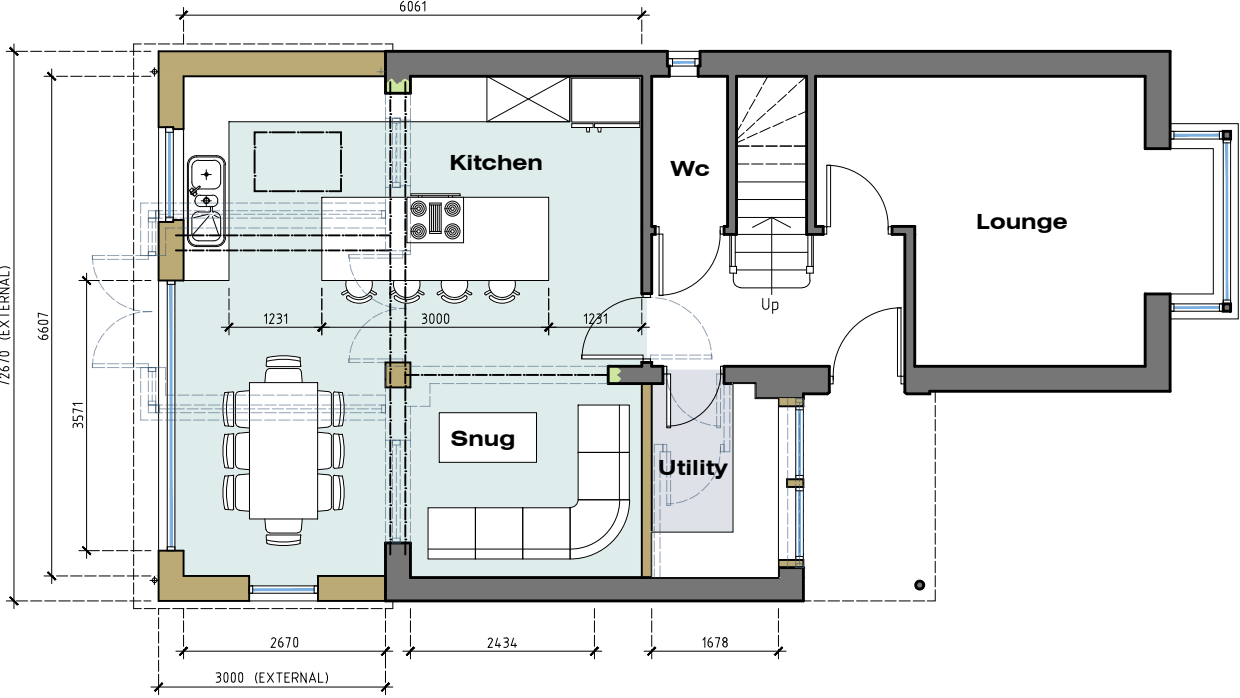


PROPOSED SITE & FLOOR PLANS



1 WATER MEADOWS - LONGRIDGE - PRESTON - PR3 3BW

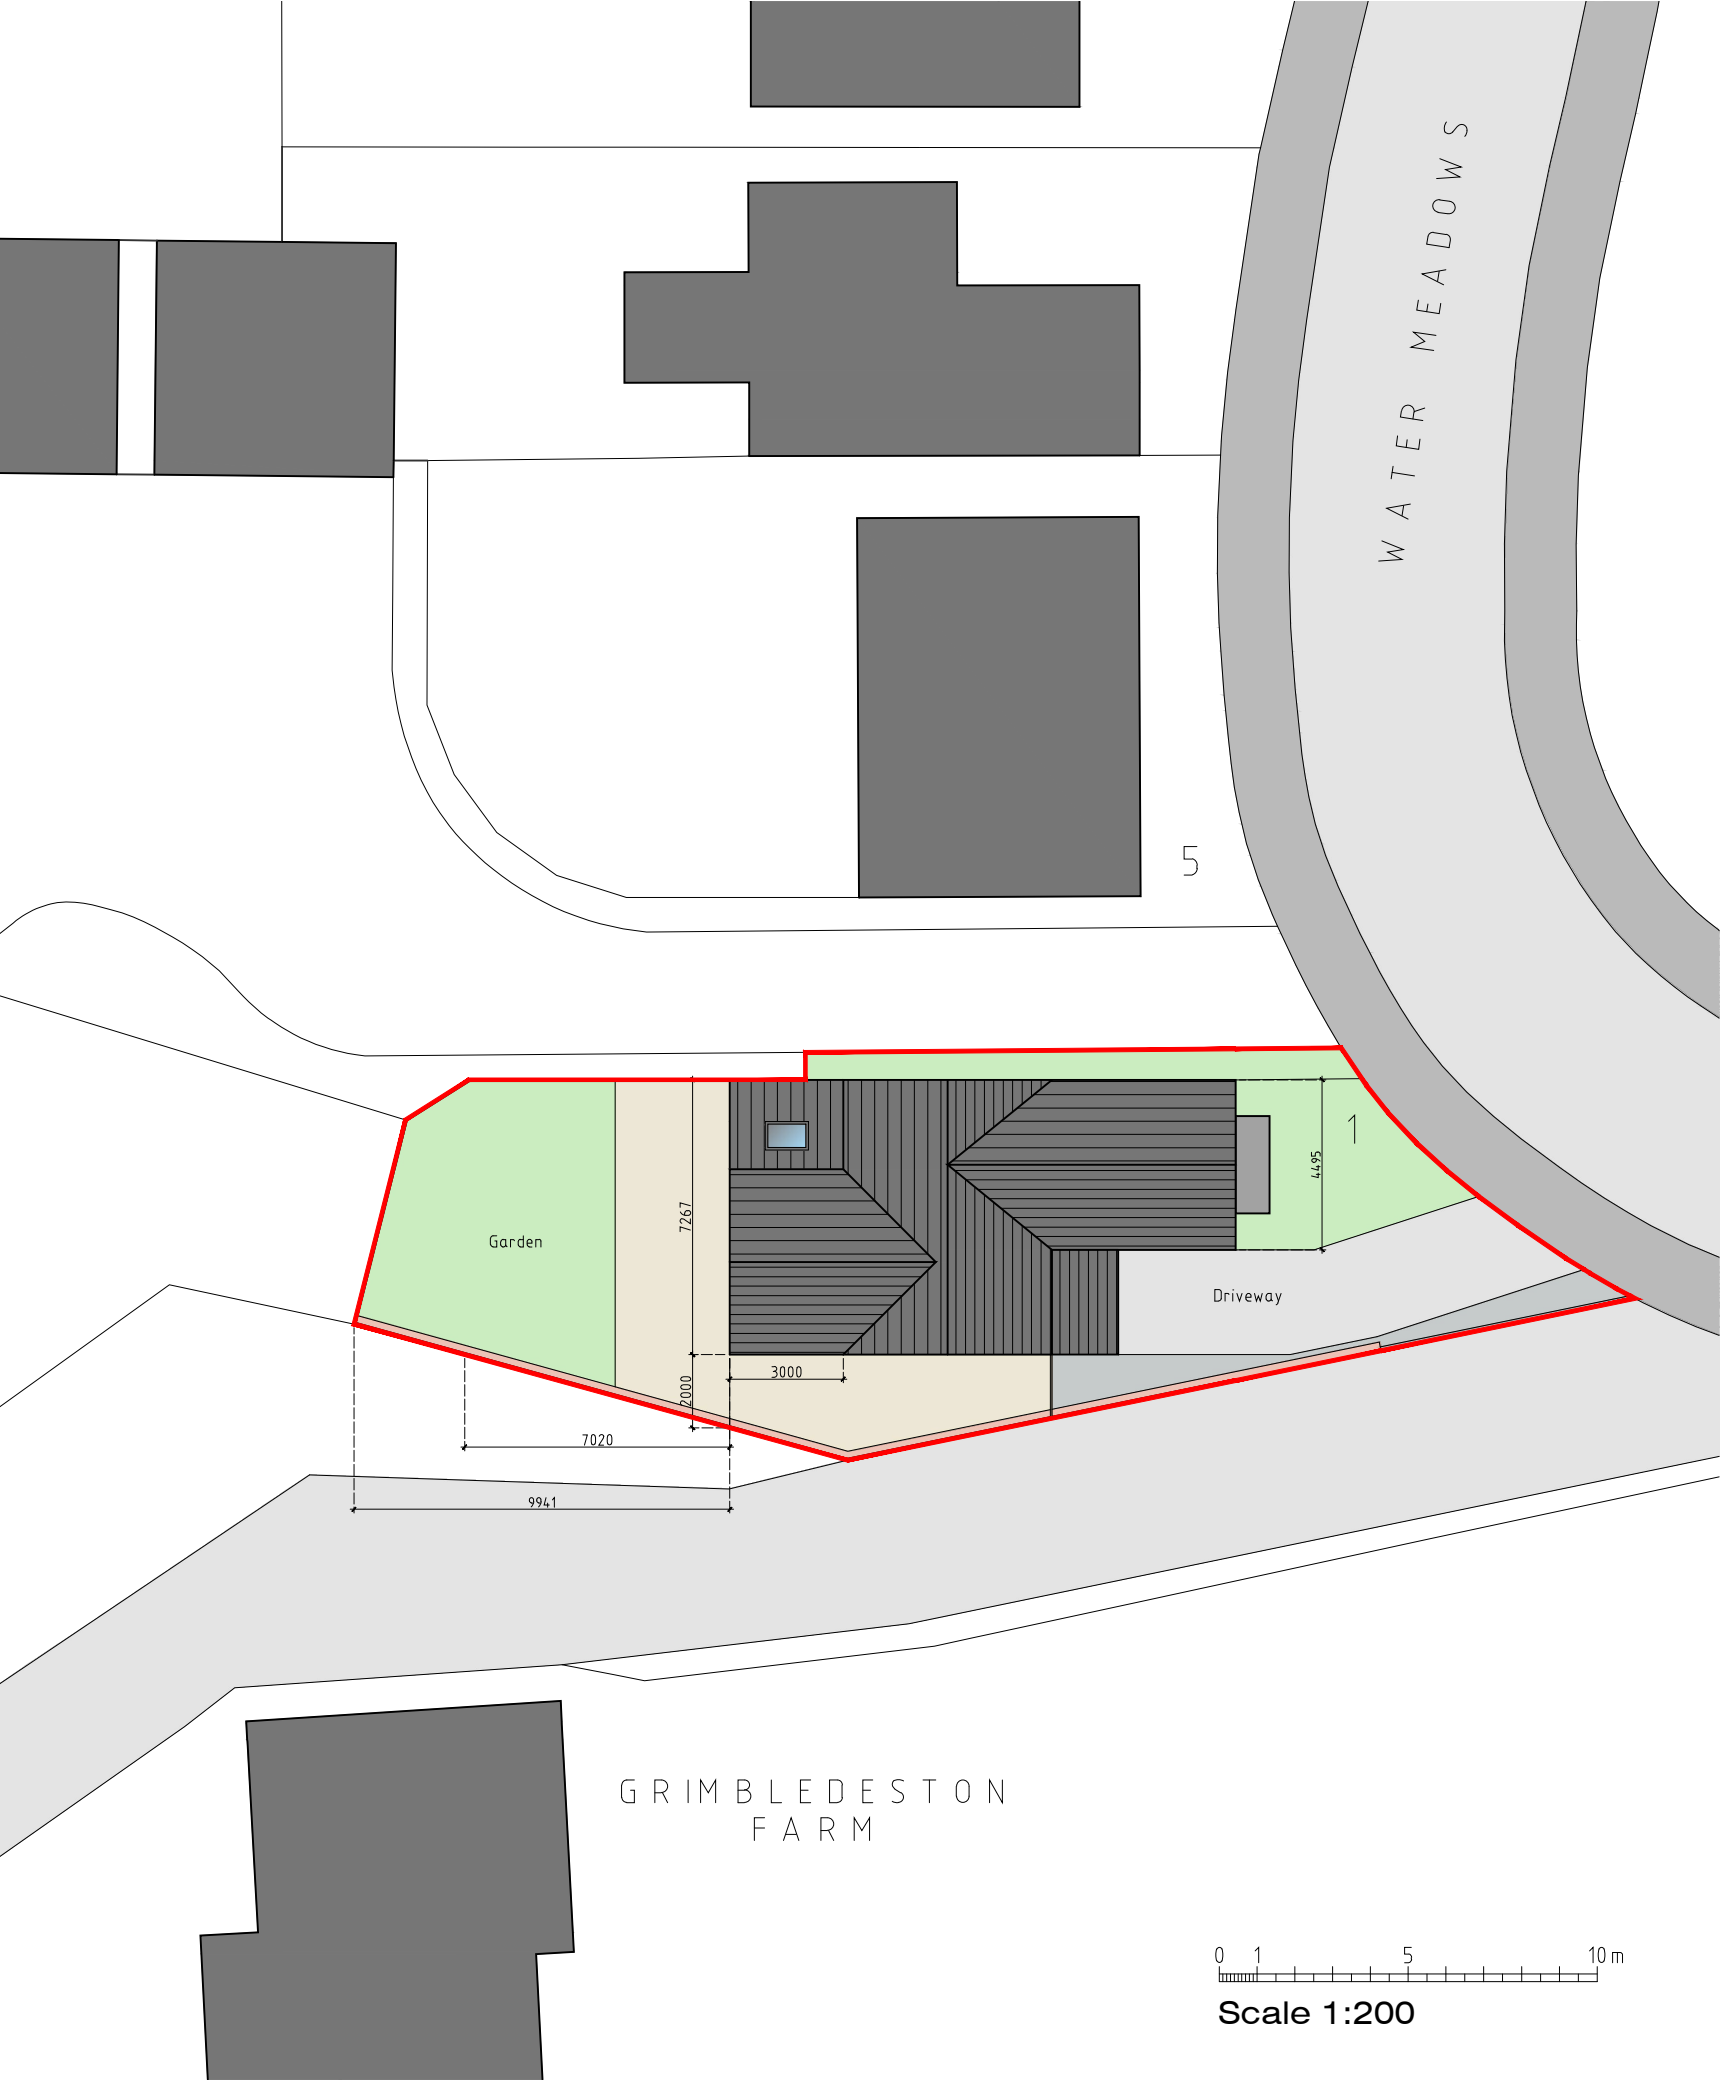

GROUND FLOOR PLAN

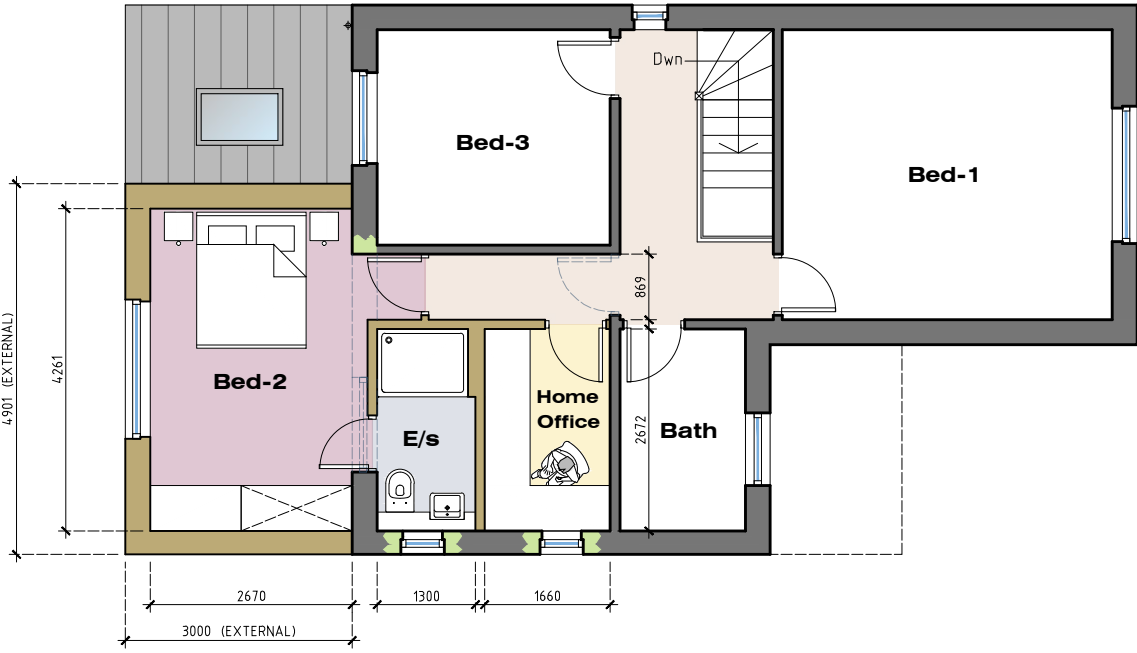

FIRST FLOOR PLAN

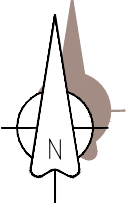 

MR & MRS HELM TWO STOREY REAR EXTENSION: 1 WATER MEADOWS LONGRIDGE PRESTON PR3 3BW	JM-0241	004
	PROPOSED SITE & FLOOR PLANS	Date: 15.06.22 Drawn: J Monks Scale: 1:100 (A3)
MONKS-ARCHITECTURAL-DESIGN		
25 BIRCHFIELD DRIVE - LONGRIDGE- PRESTON - PR3 3HP		