
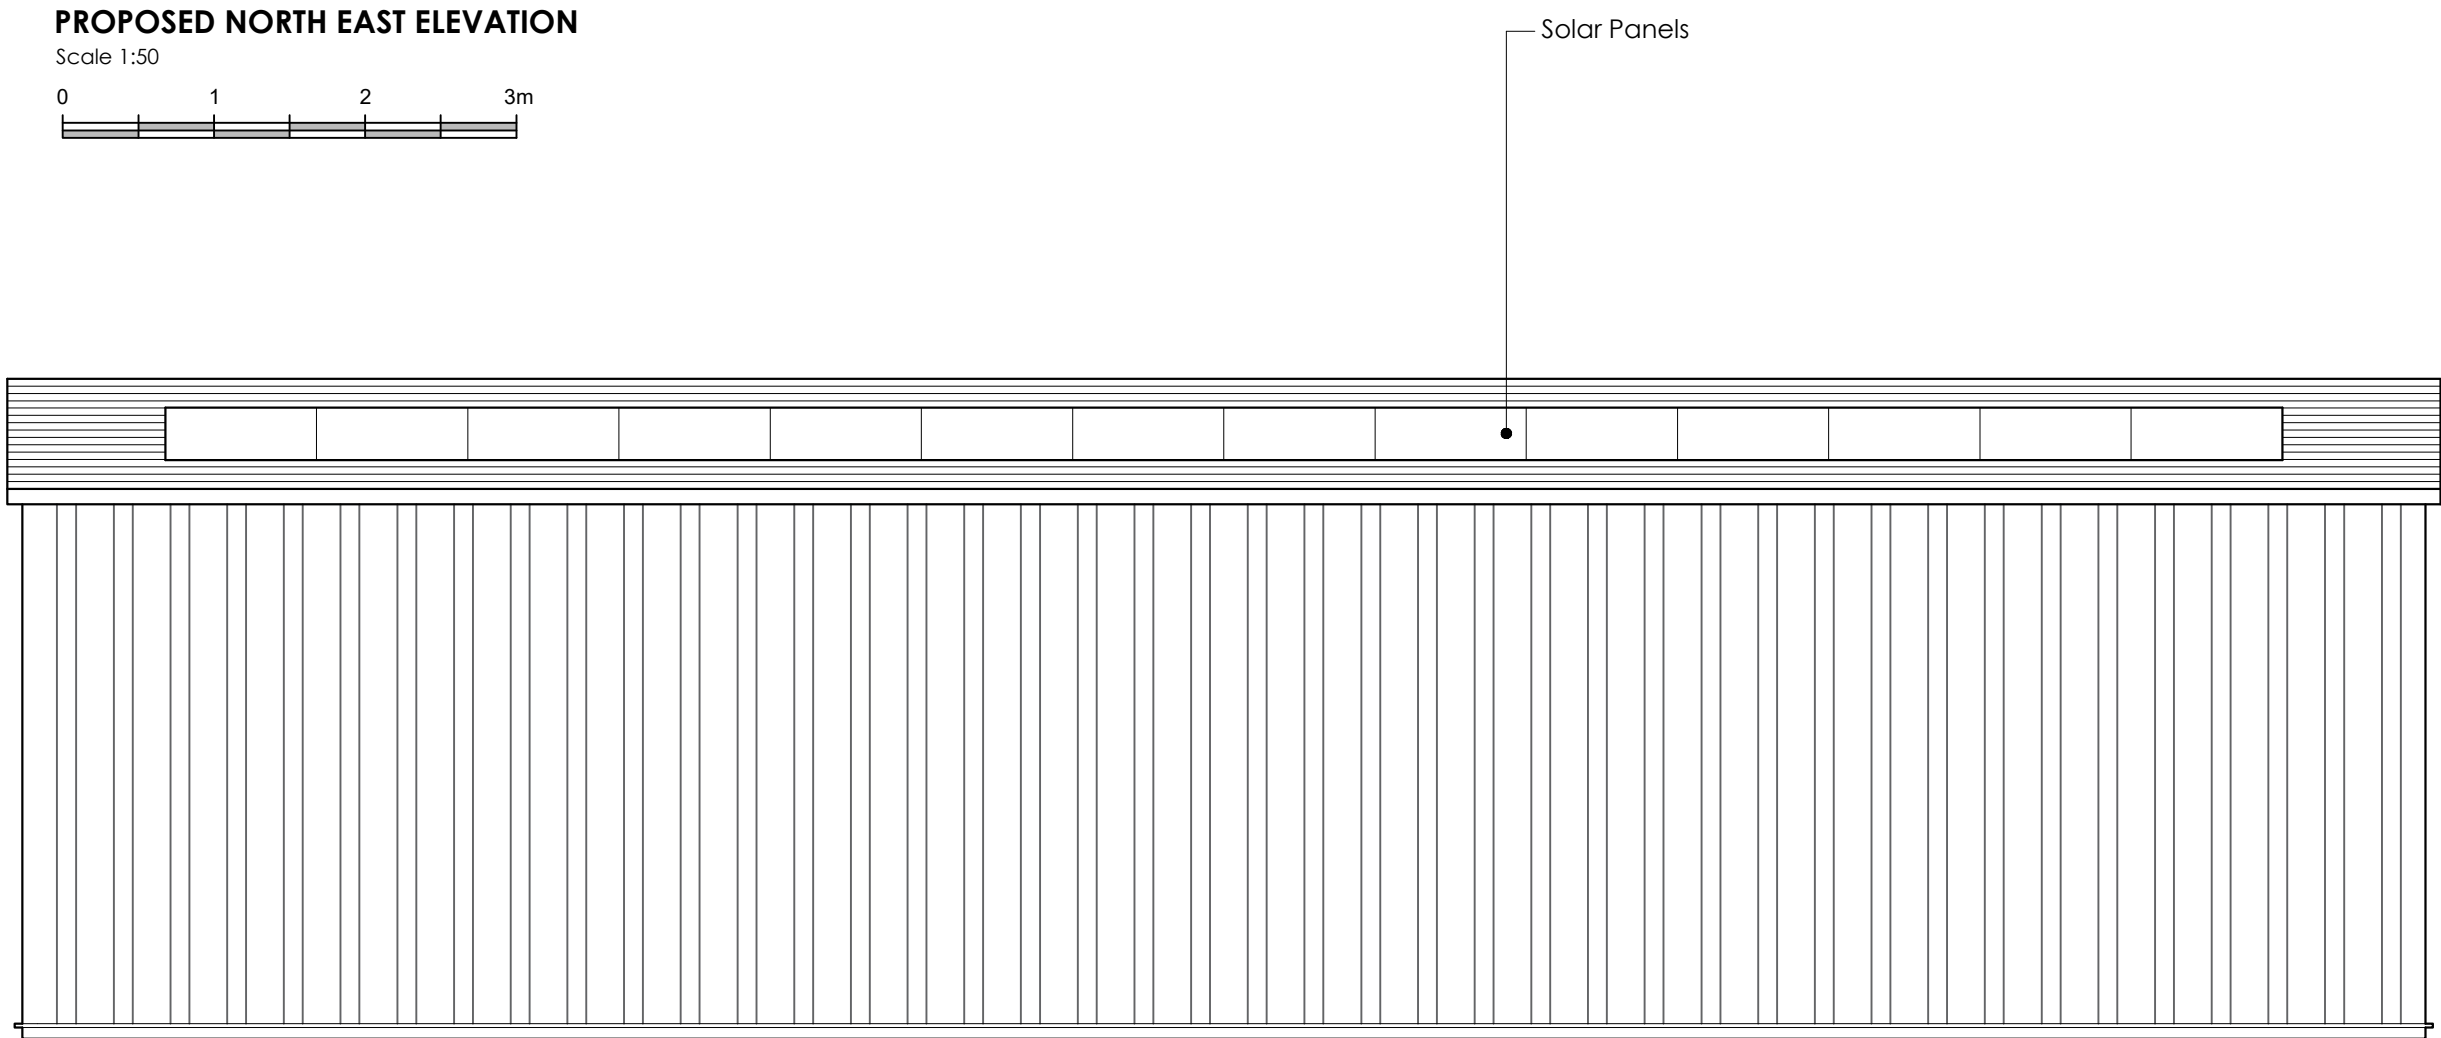



PROPOSED NORTH EAST ELEVATION

Scale 1:50

 


PROPOSED SOUTH WEST ELEVATION

Scale 1:50

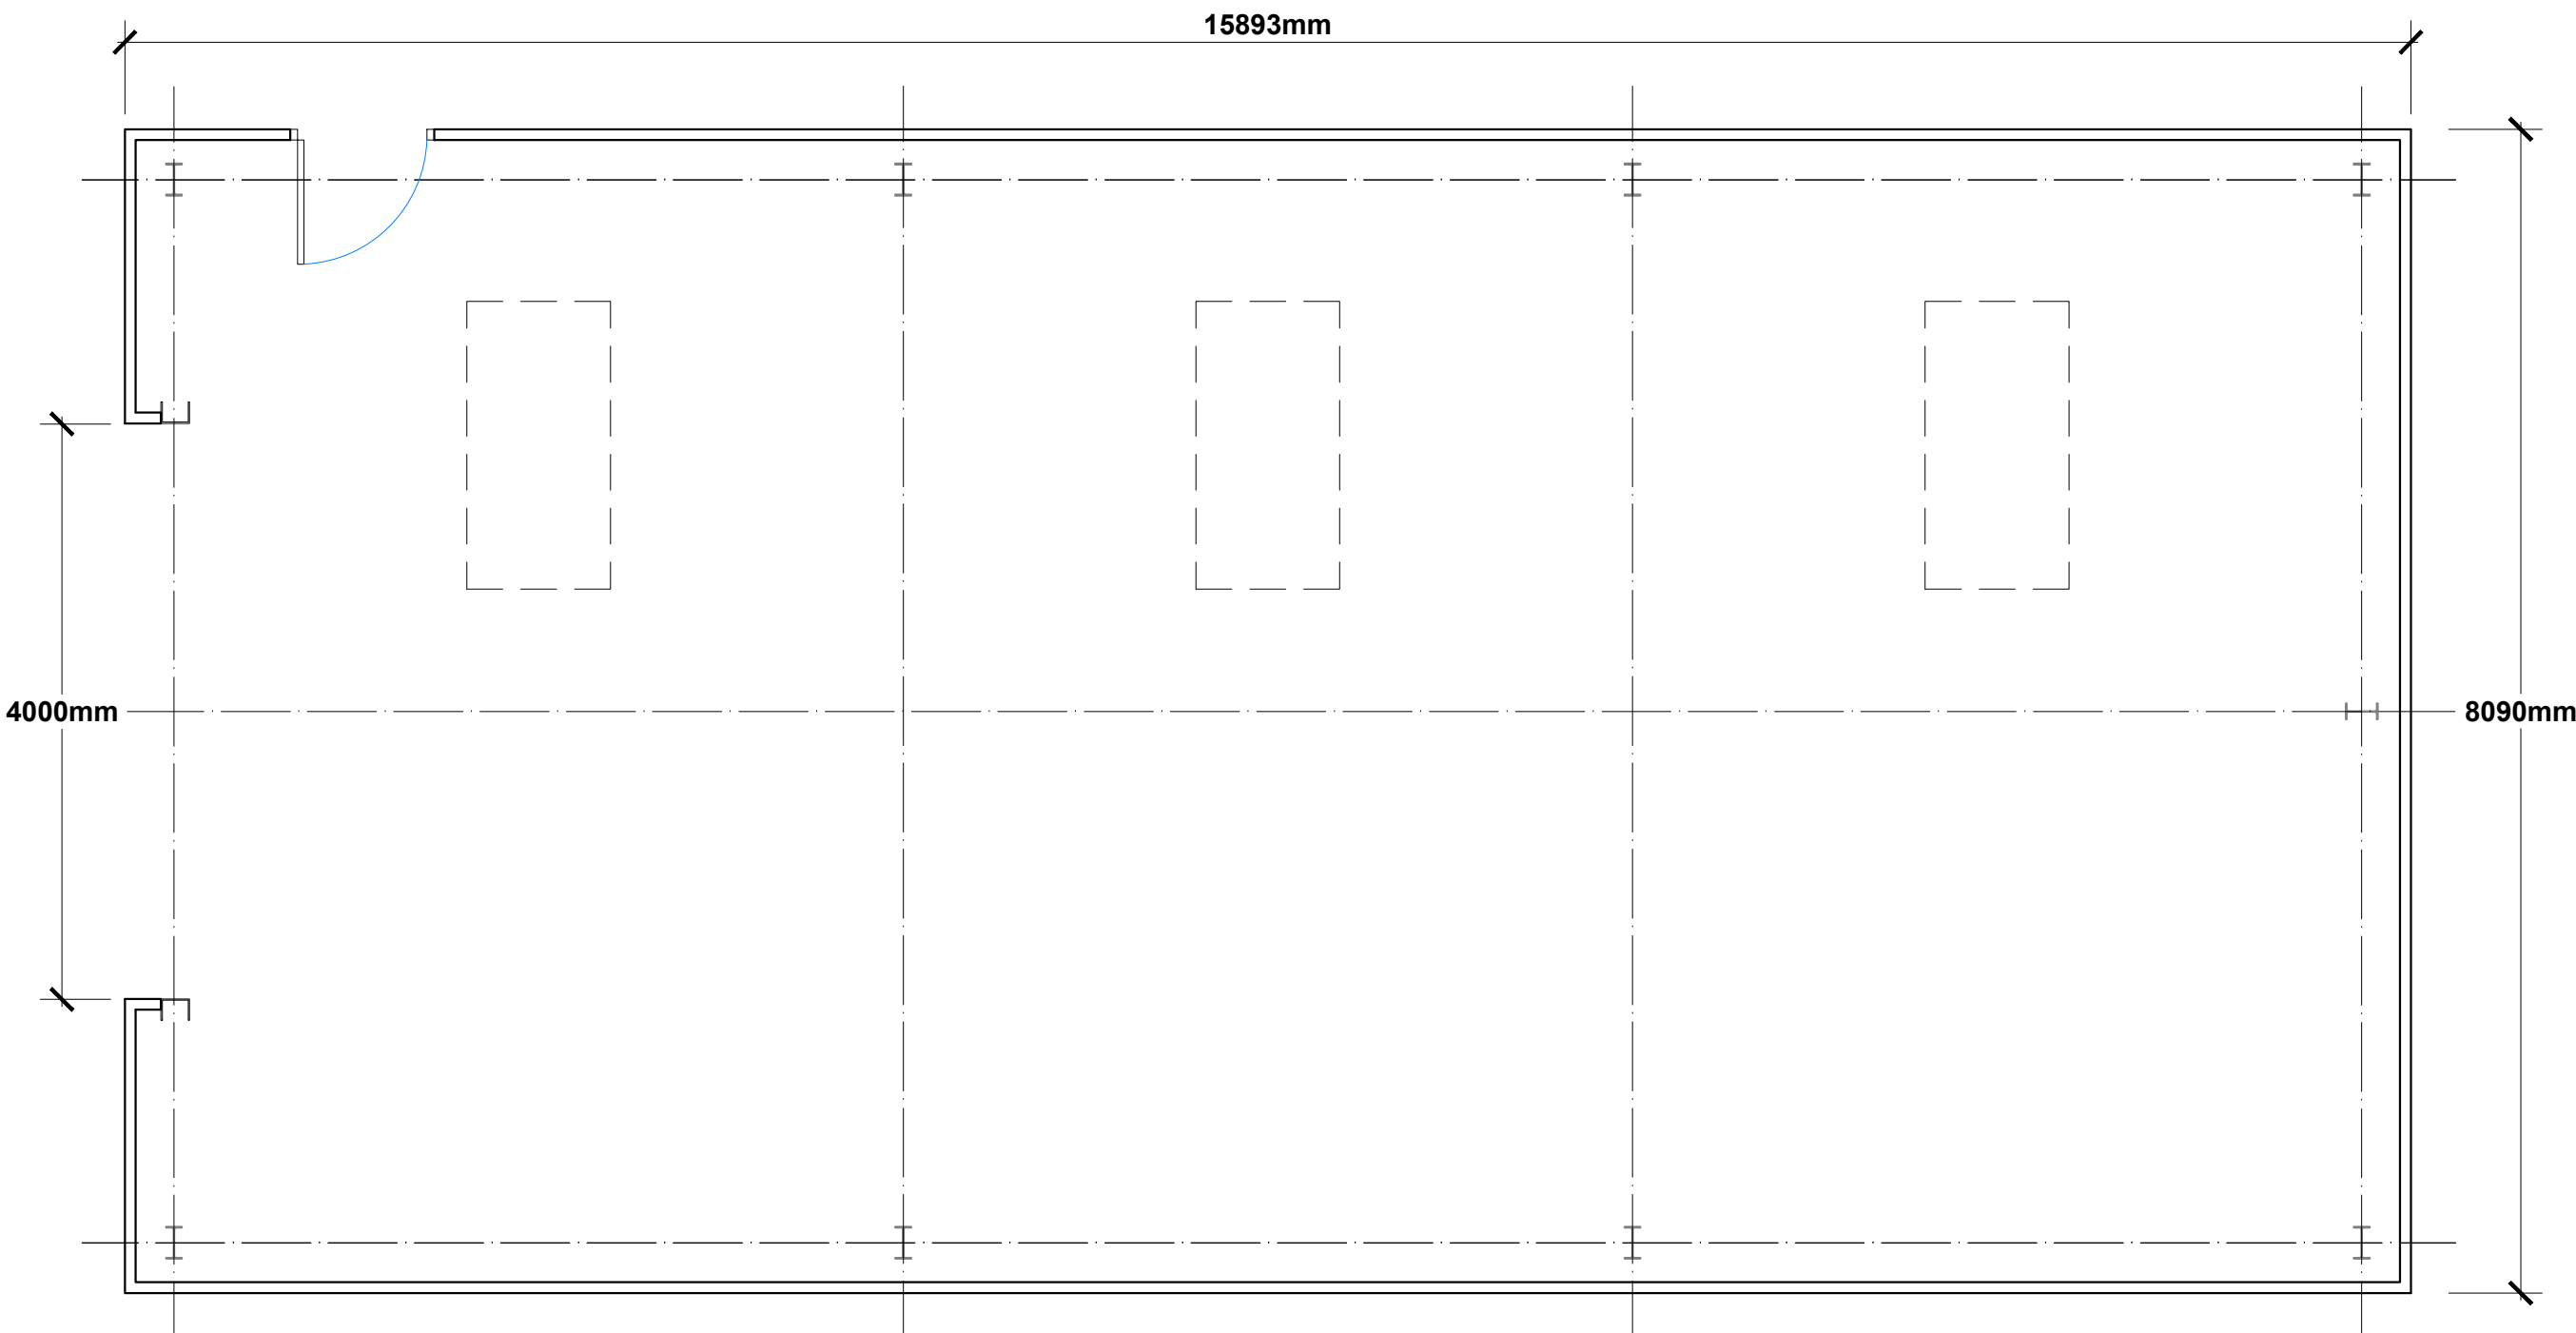


PROPOSED FLOOR PLAN

Scale 1:50

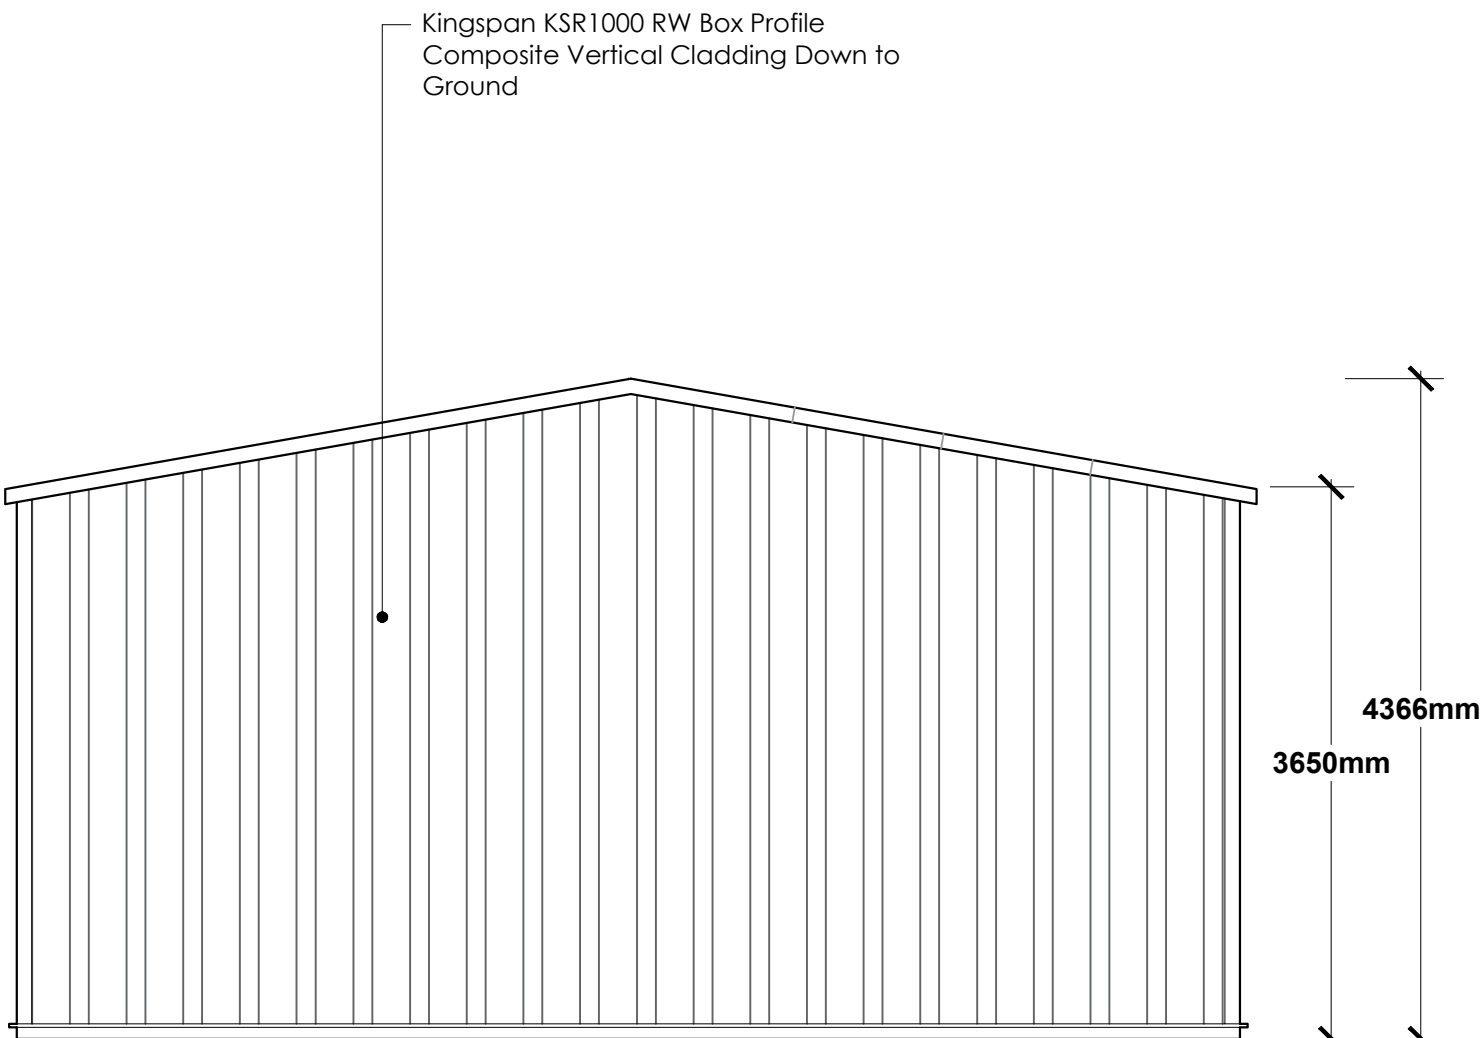

PROPOSED SOUTH EAST ELEVATION

Scale 1:50

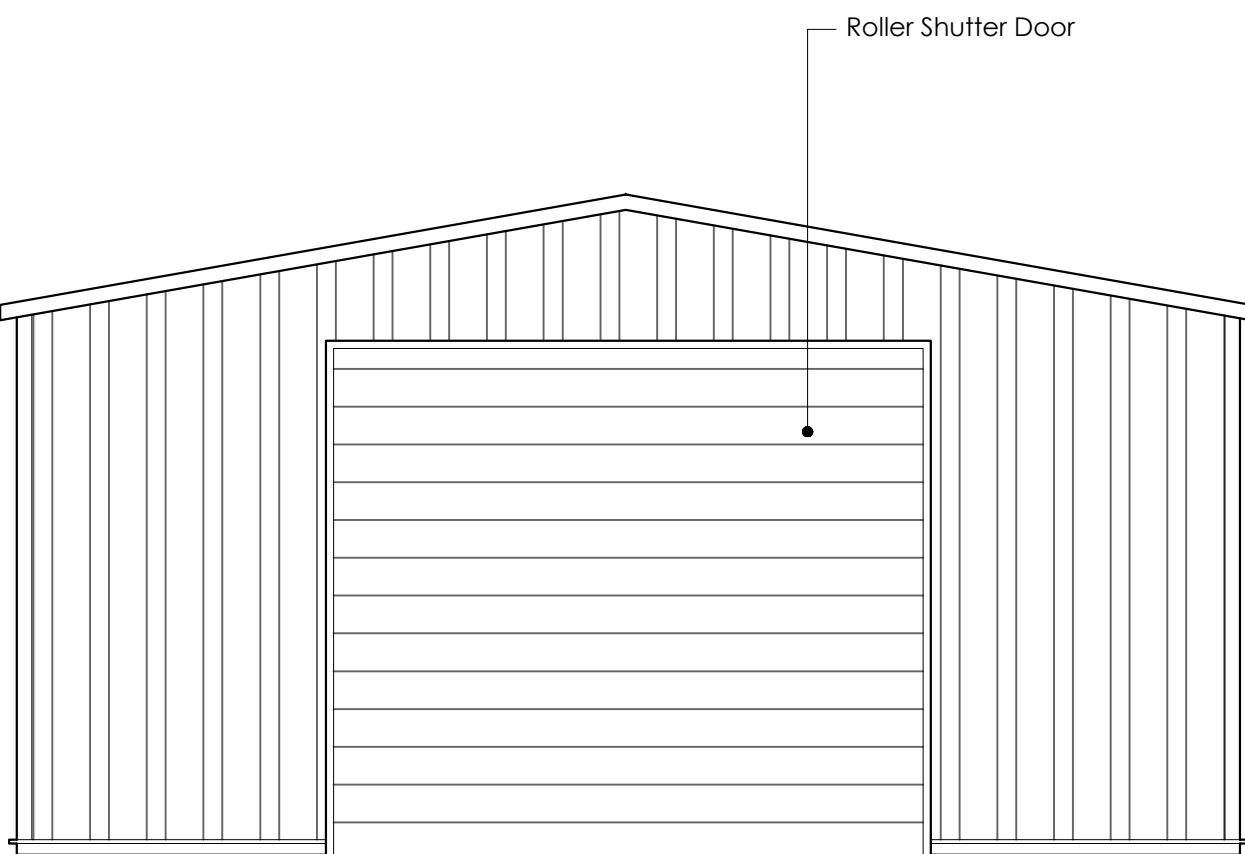

PROPOSED NORTH WEST ELEVATION

Scale 1:50



Client		
Mr & Mrs A McLaughlin		
Job Title		
Proposed Construction of New Detached Agricultural Building on Land Associated with Manor Croft Glen Avenue Knwle Green Preston PR3 2ZQ		
Drawing Title		
Proposed Plan & Elevations		
Scale	Date	Drawn
1:50 @ A1	May 2022	WJB

