



Location Plan




Scale 1:1250

 

Existing Site Plan

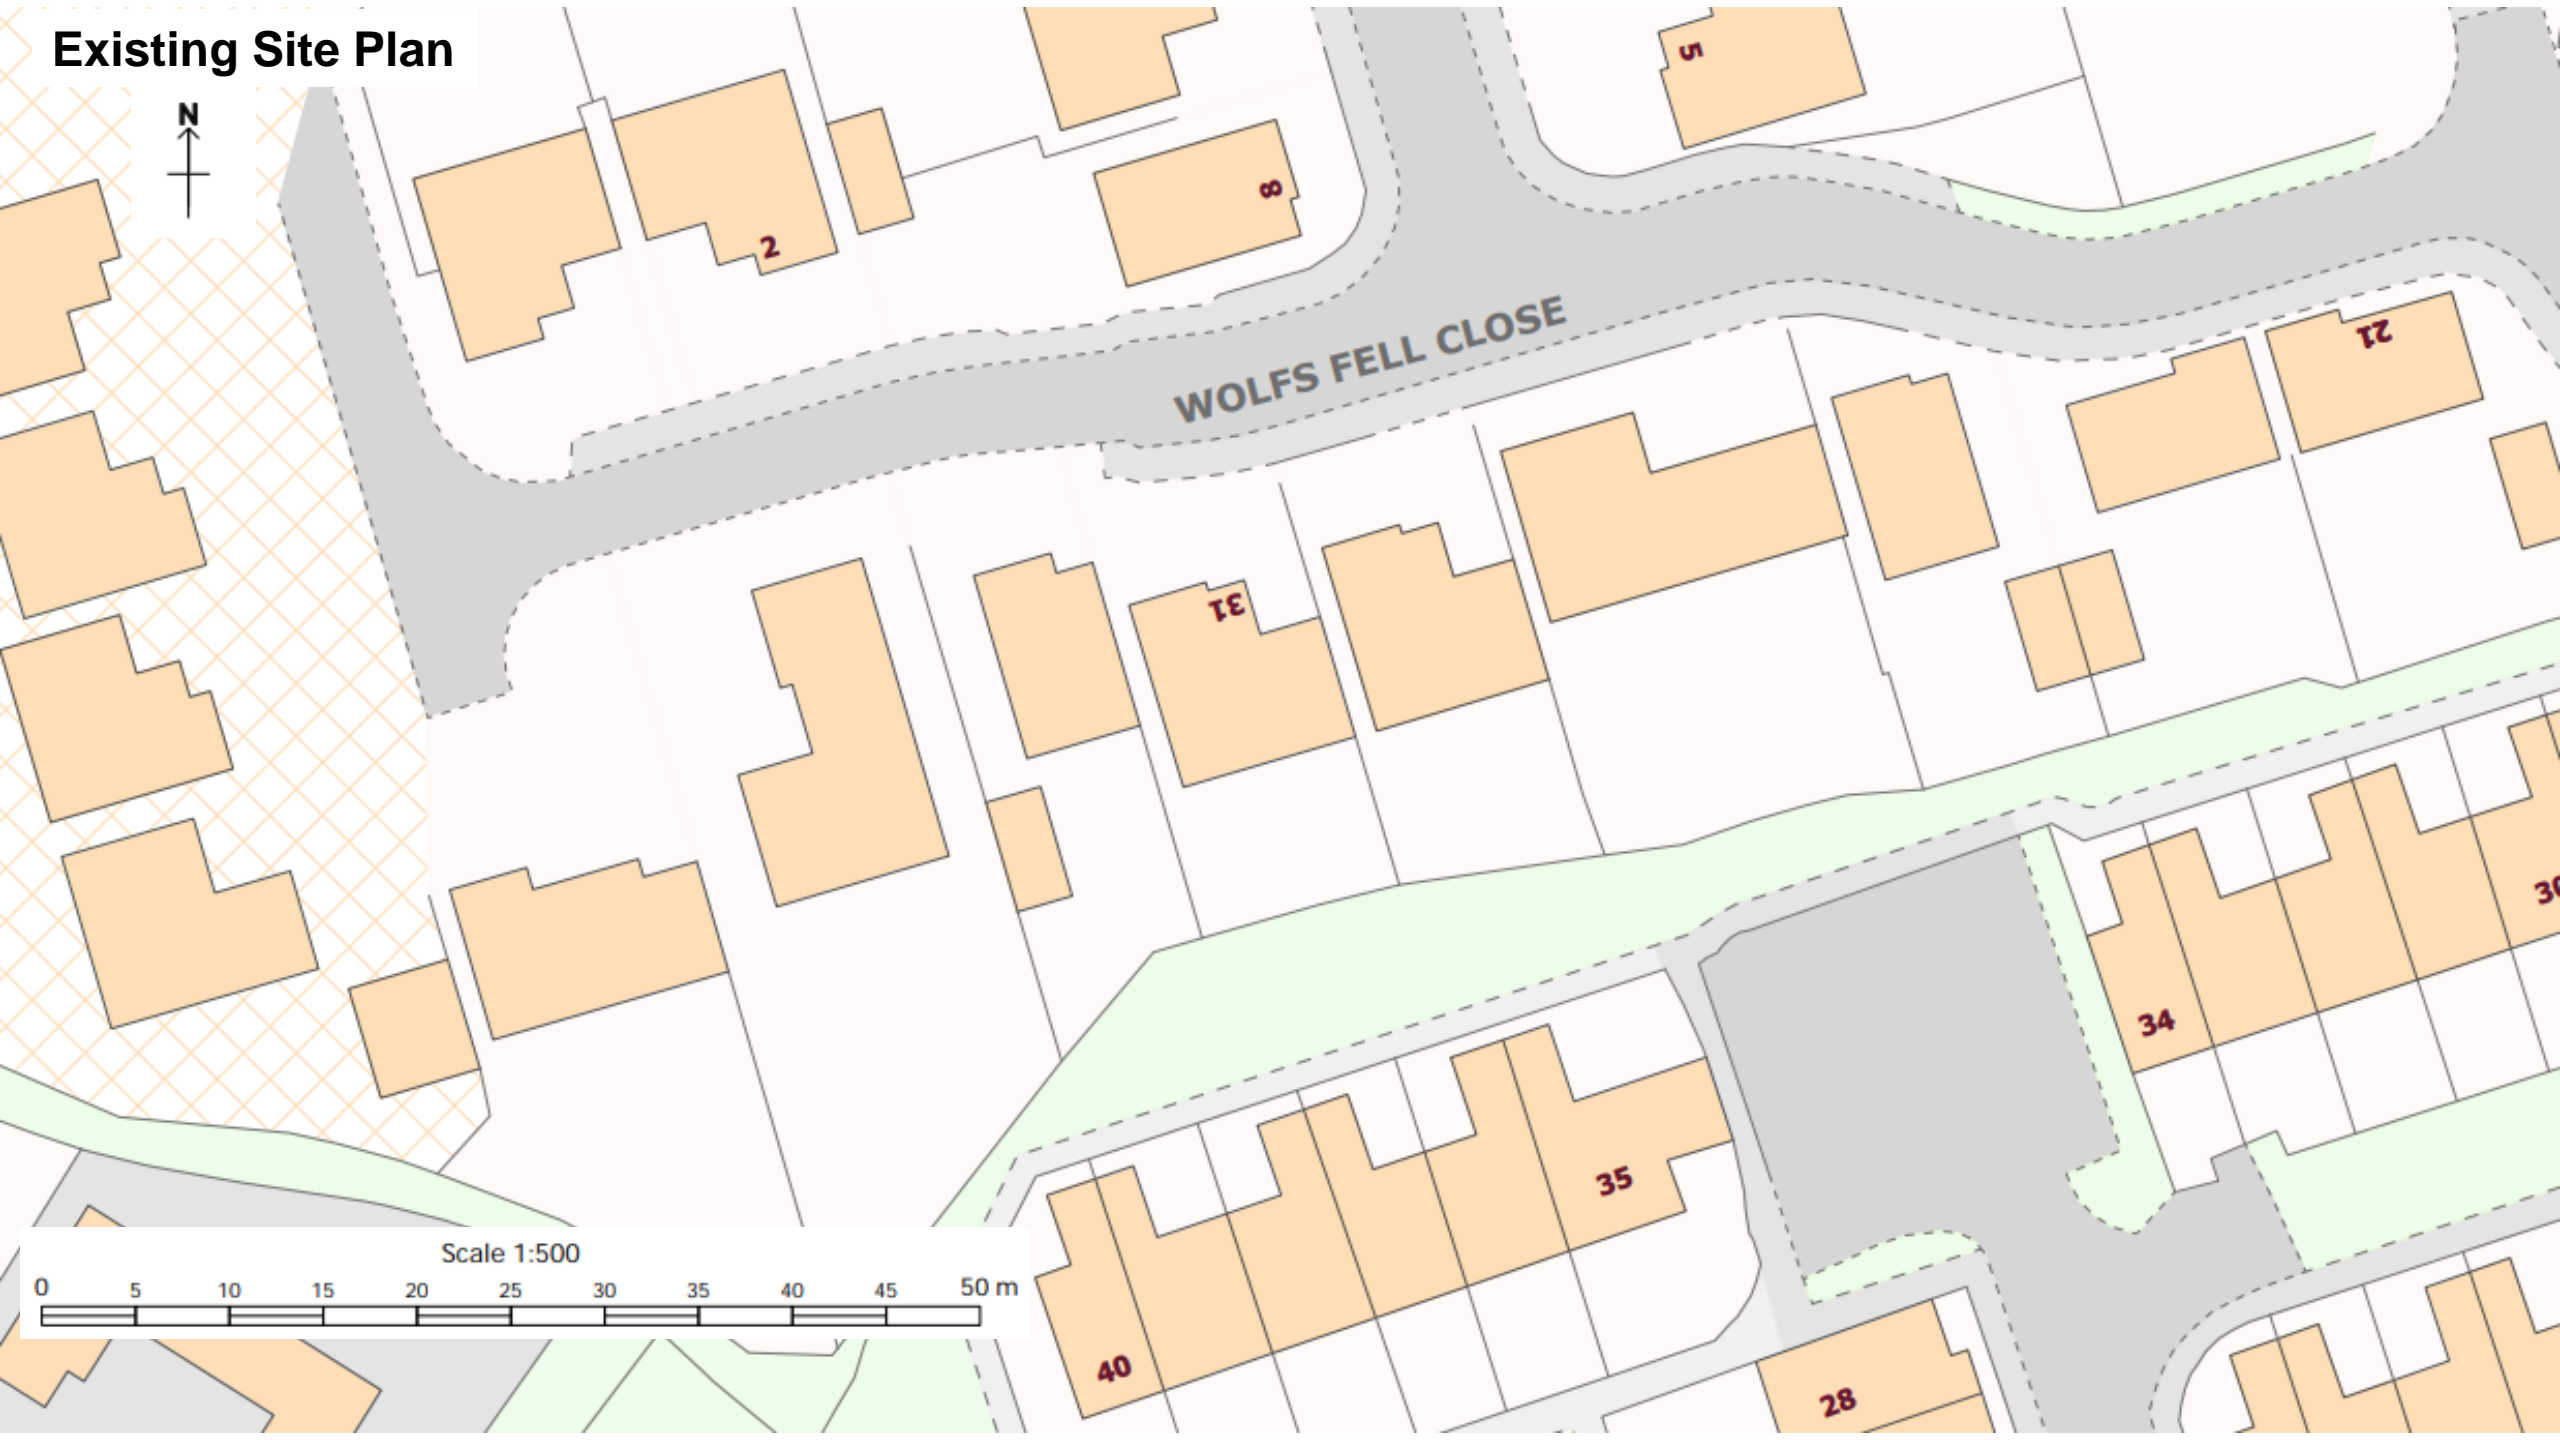



Scale 1:500

 

Proposed Site Plan



WOLFS FELL CLOSE

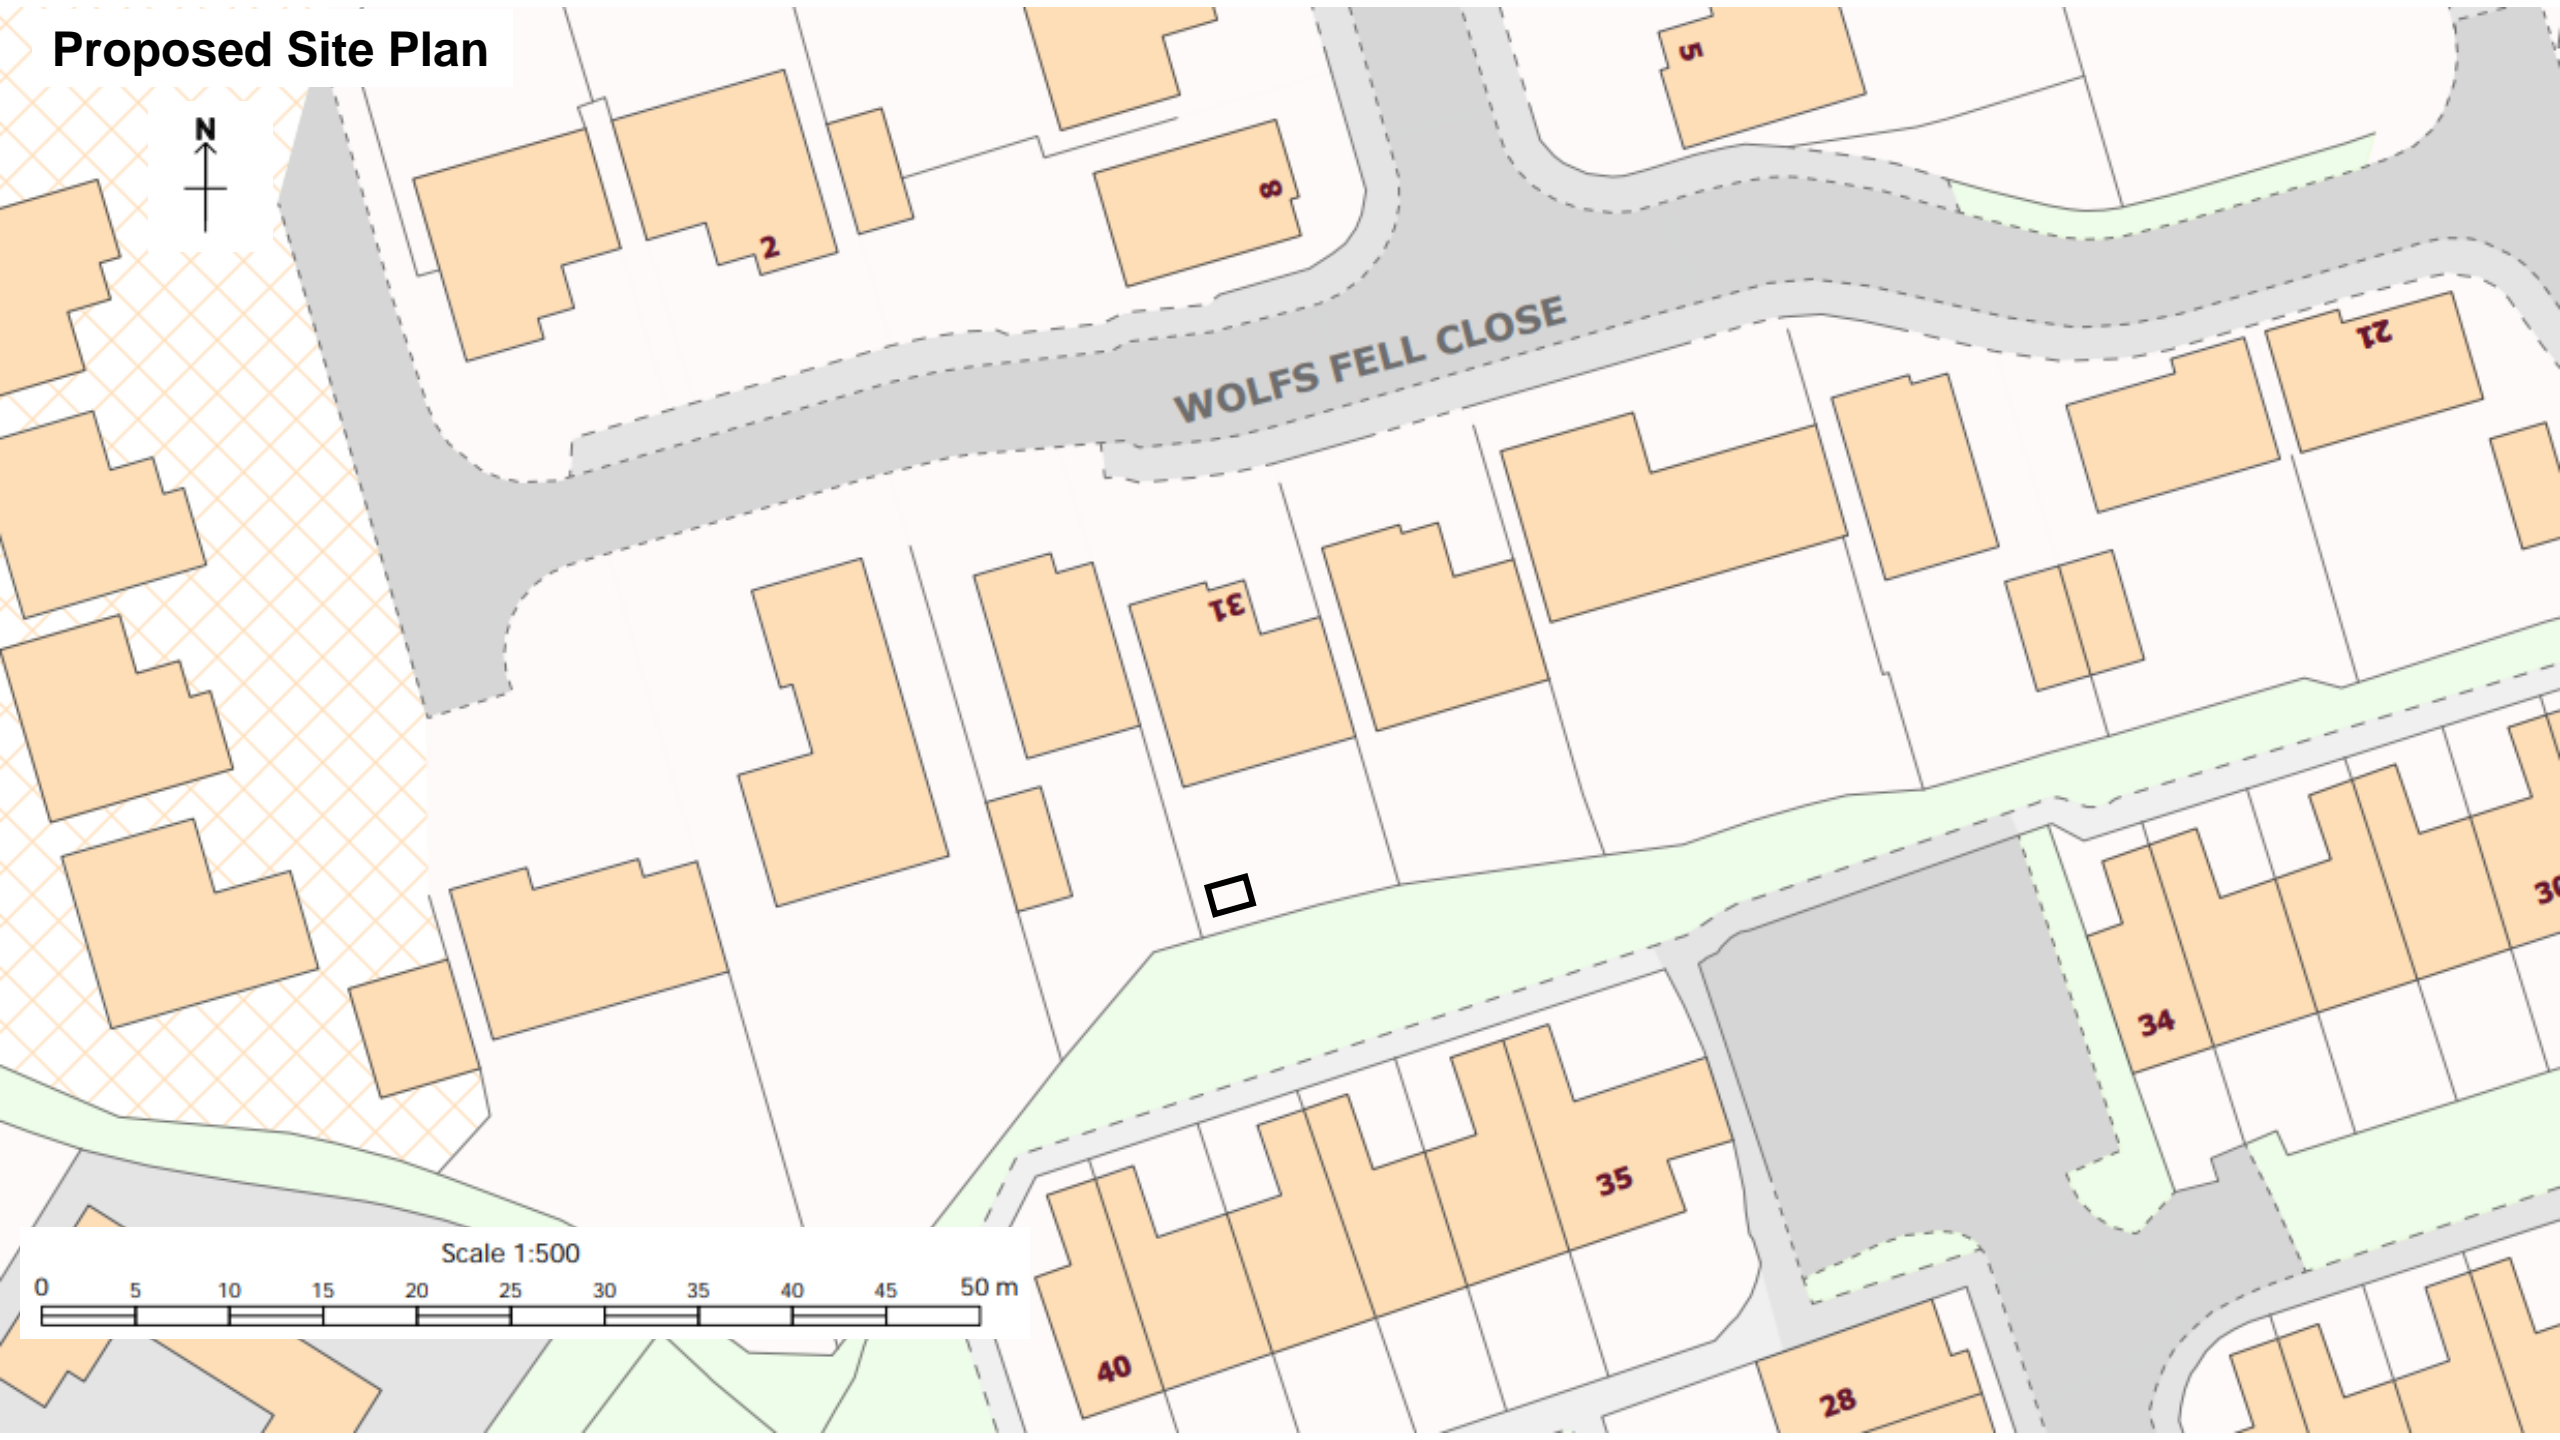 

Proposed Site Plan



WOLFS FELL CLOSE

Proposed Shed

Scale 1:500

