




1
1 : 50

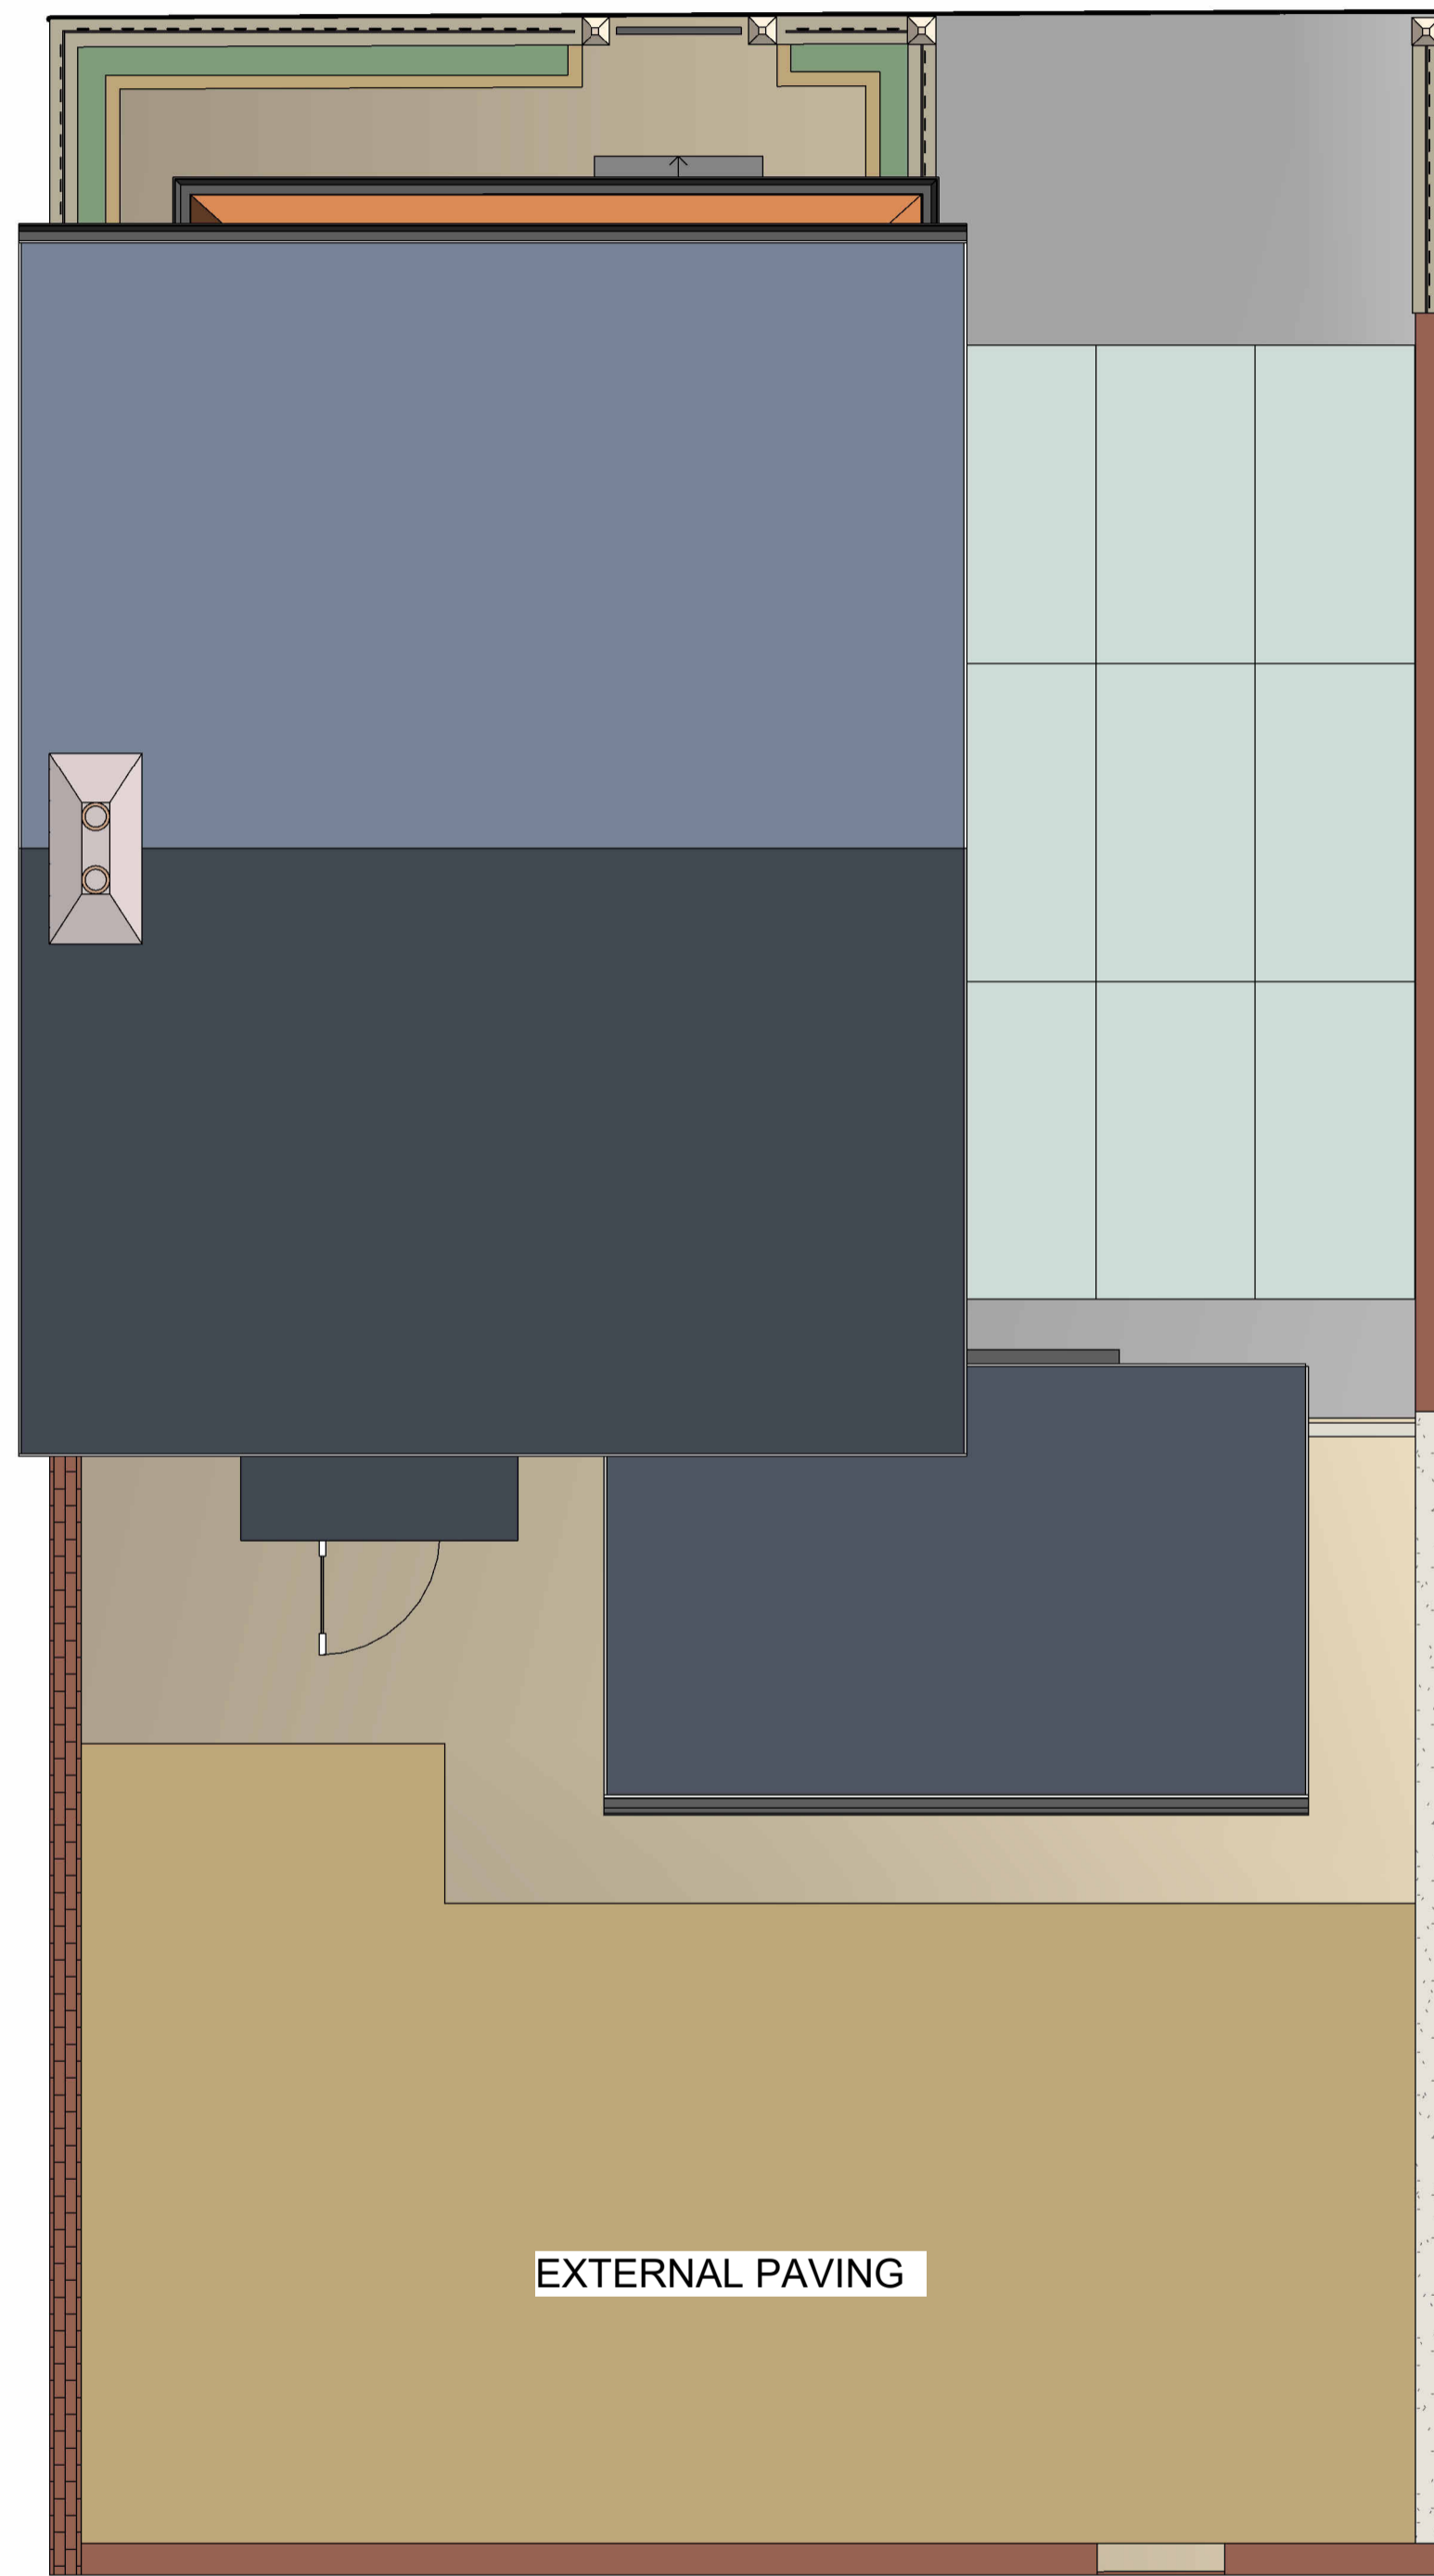

2
1 : 50

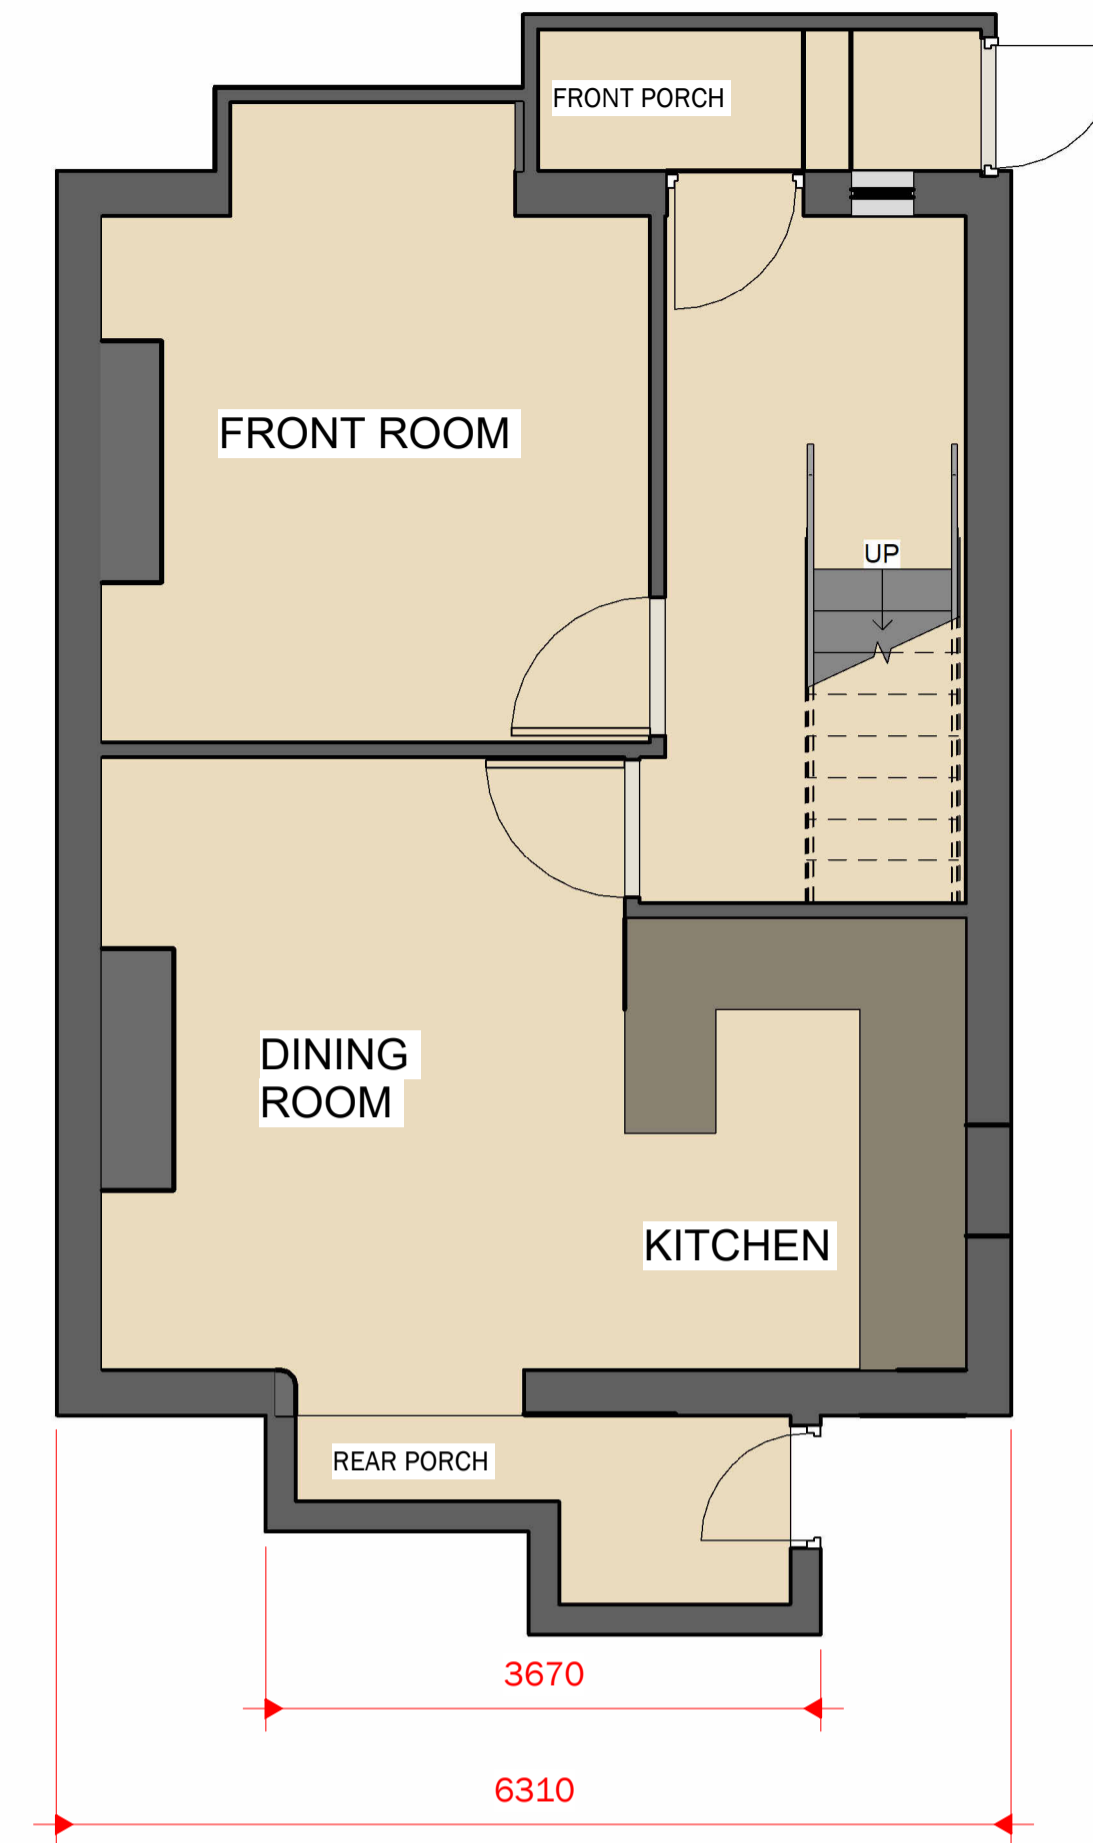

3
1 : 50

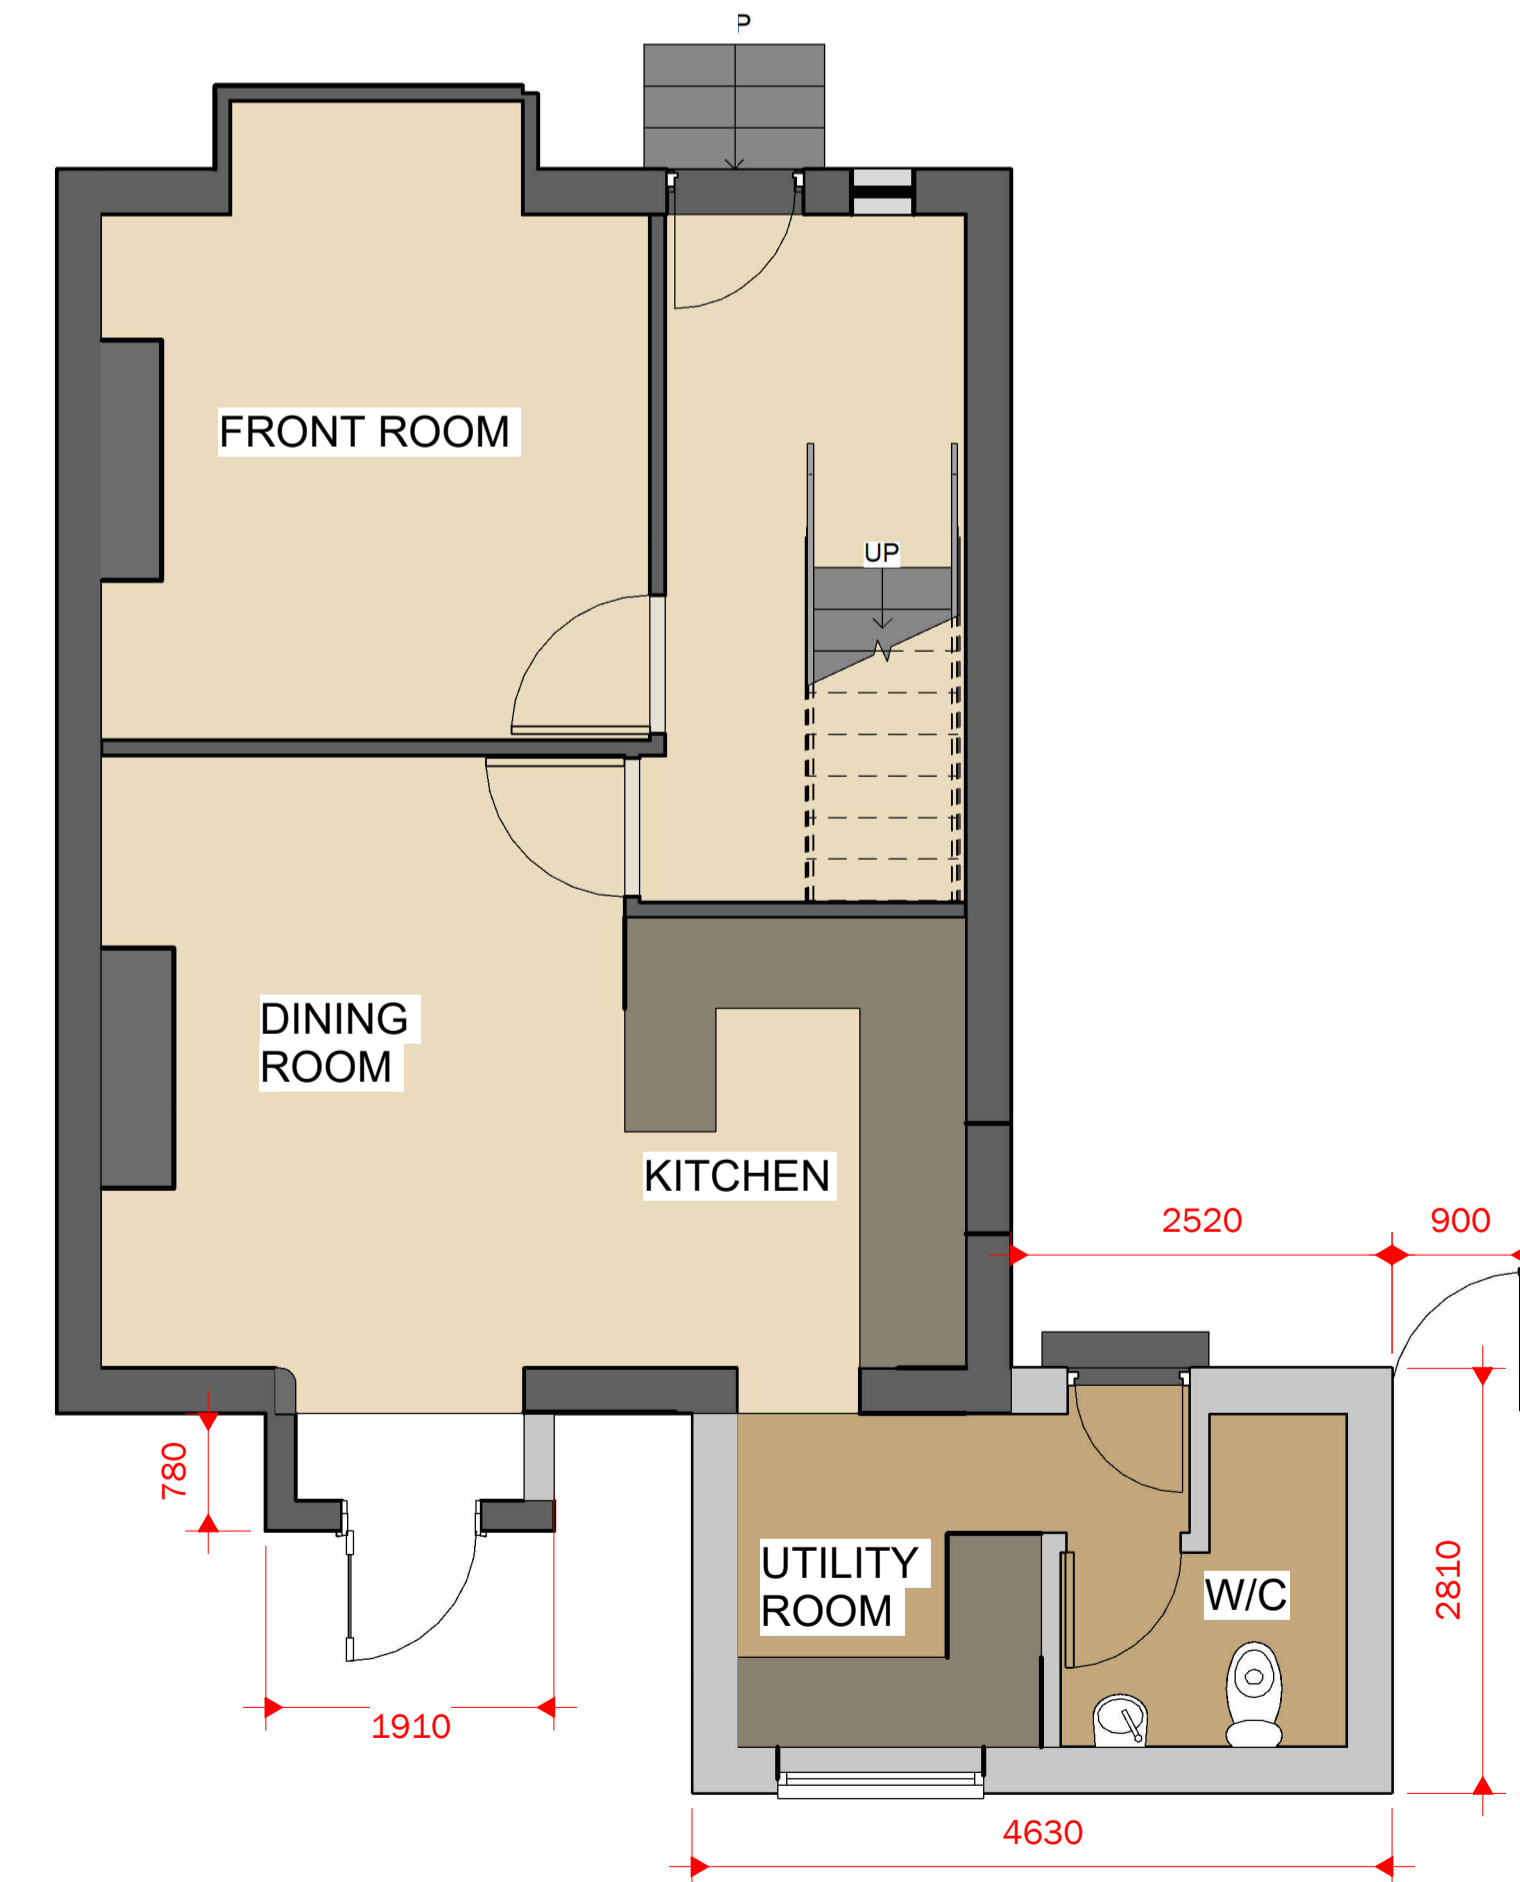

4
1 : 50

Peter Hitchen
Architects

Marathon House
The Sidings Business Park
Whalley, BB7 9SE

01254 823 885

www.peterhitchenarchitects.co.uk

NOTES:

No.	Description	Date

CLIENT:
Sue Hind

PROJECT:
PROPOSED REAR EXTENSION
& ALTERATIONS AT 23
BUCCLEUCH AVENUE

SHEET:
EXISTING & PROPOSED SITE
PLANS AND FLOOR PLANS

Project number PHA/766

Date 23/06/2022

Drawn by DH

Checked by PH

A1.1

Scale 1 : 50

Sheet size A1