
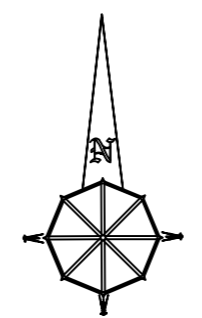
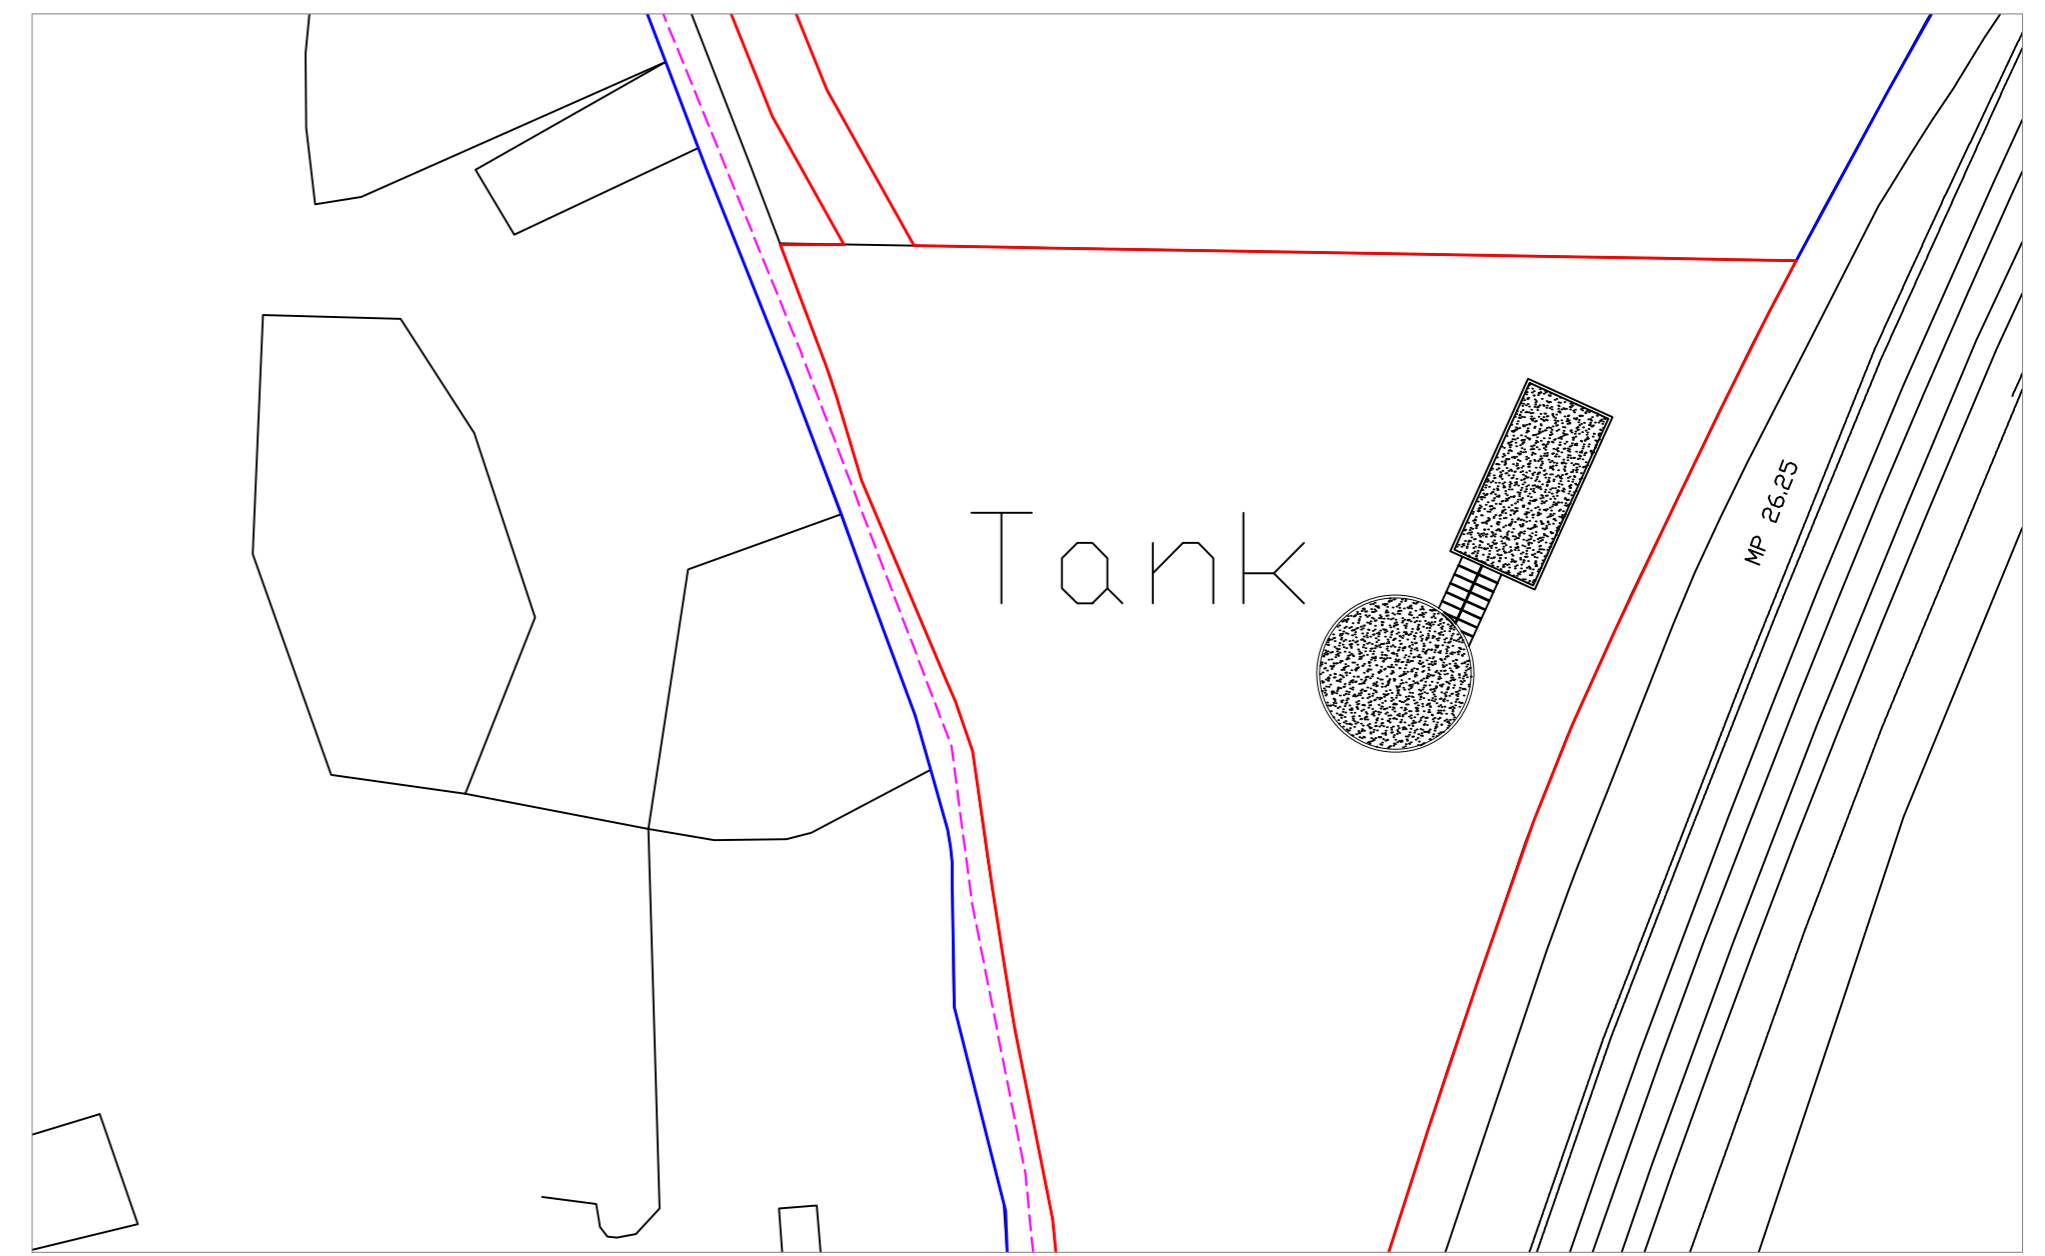



Ordnance Survey (c) Crown Copyright 2021.
All rights reserved. Licence number 100022432

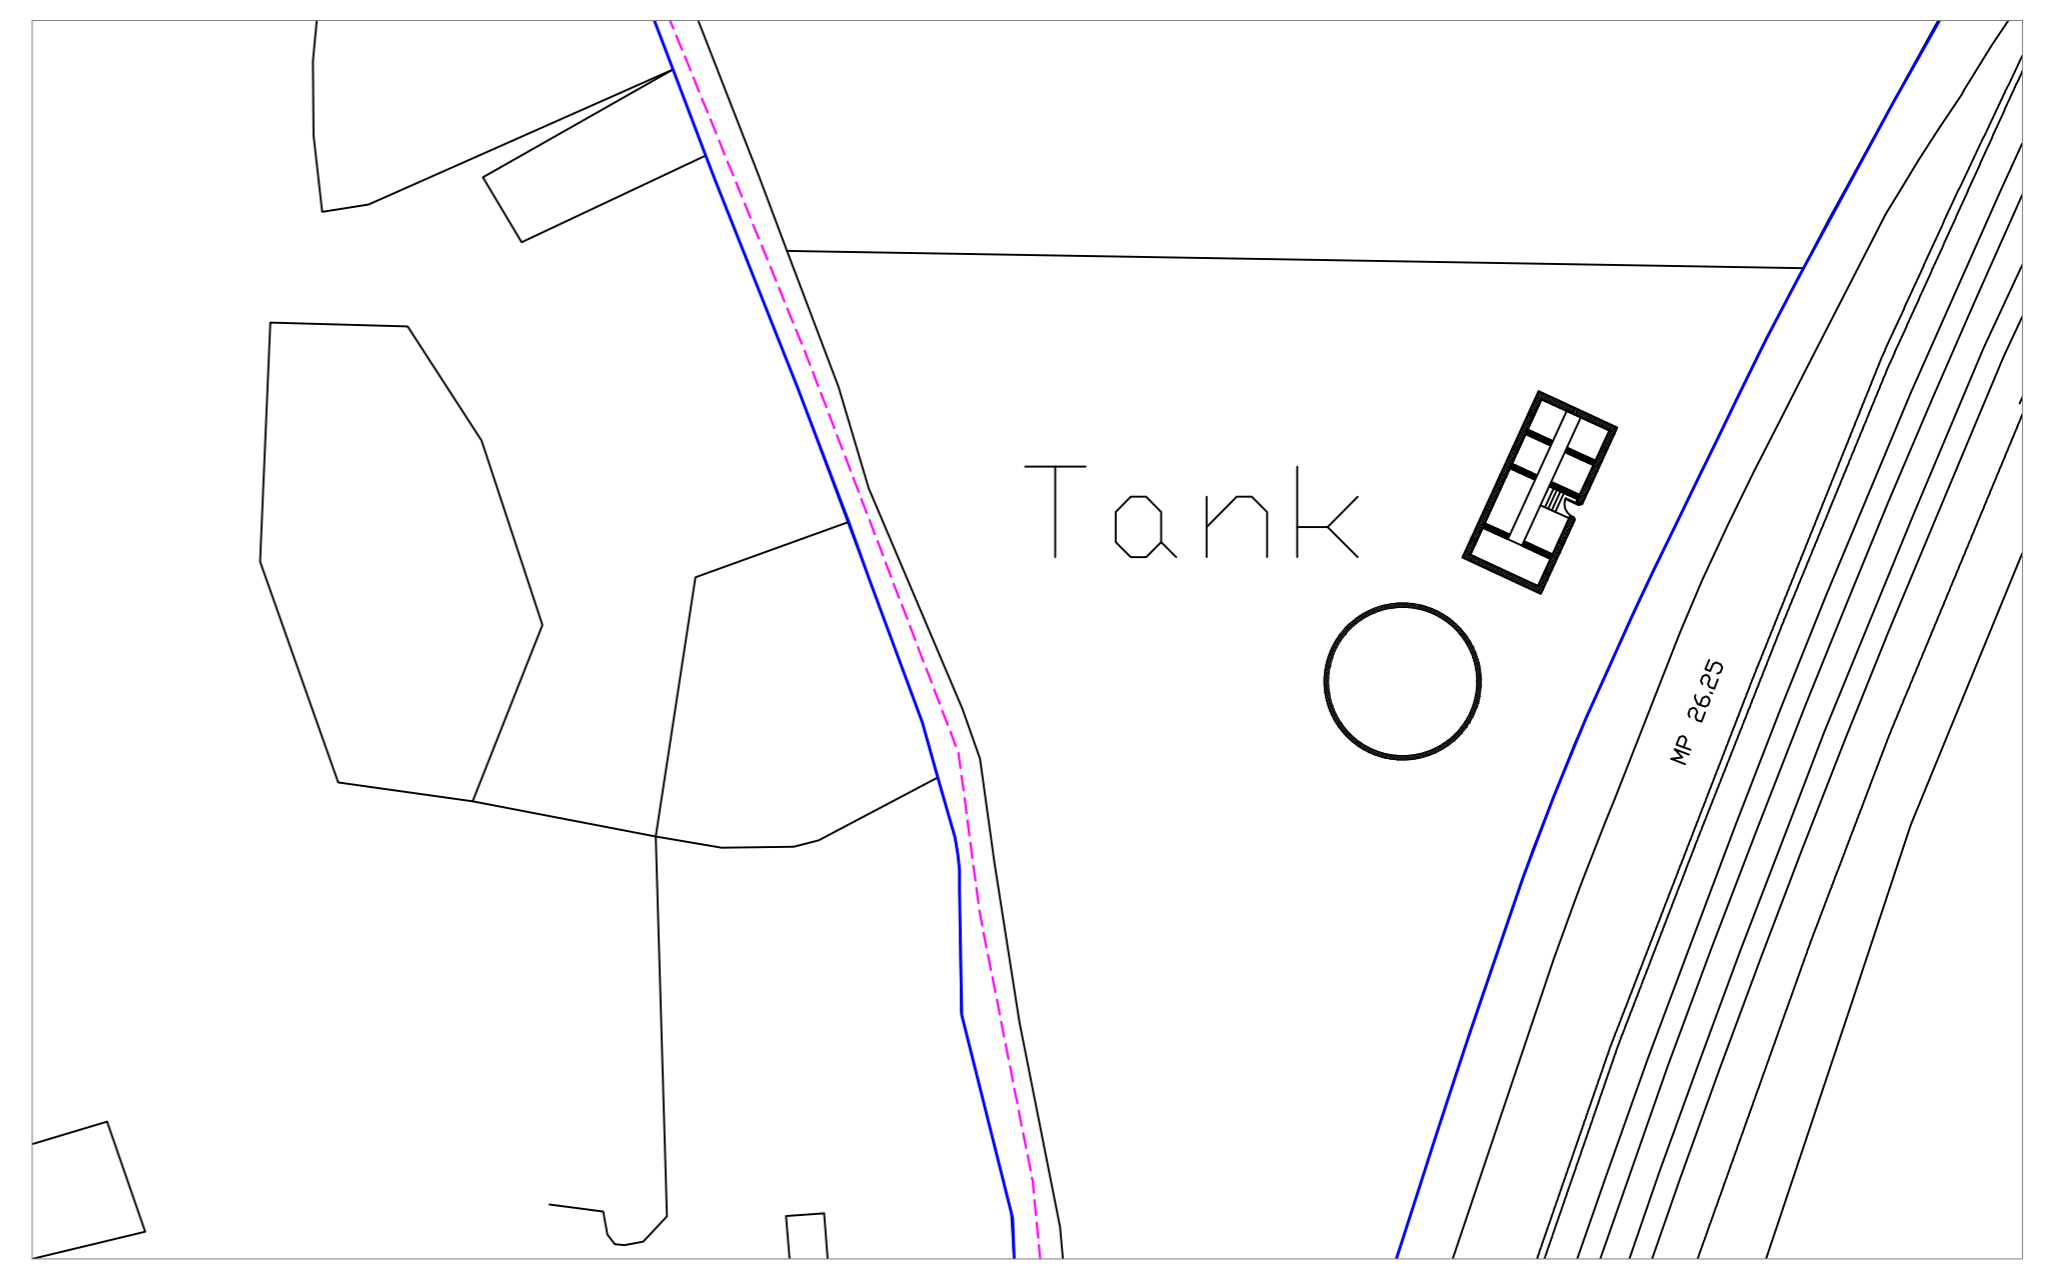

 Gary Hoerty Associates Gary Hoerty Associates Chartered Surveyors Suite 9 - Grindleton Business Centre The Spinney Grindleton Clitheroe Lancashire BB7 4DH T: 01200 449700 Email: info@ghaonline.co.uk	Project: (Tur/155/3074) Planning - Former Water Tower Development at Dewhurst Farm, Longsight Road Langho, Blackburn, BB6 8AD		Title: Existing and Proposed Site Plans & Location Plan.	
	Drawing No: Tur/155/3074/02	Drawn: PF		
	Client: Mr J Turner			
	Date: 03.05.2022	Scale: 1:500 & 1:2500 @ A2		
Amendments:		<input type="checkbox"/>	<input type="checkbox"/>	<input type="checkbox"/>